


SECTION
34

SCALE IN CHAINS



Township 79-North; Range 1
EAST OF THE FIFTH PRINCIPAL MERIDIAN


SCALE IN FEET

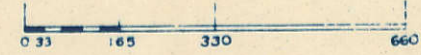

SCOTT COUNTY, IOWA
CLEONA TOWNSHIP

Transfer Page 62d-167

NORTH

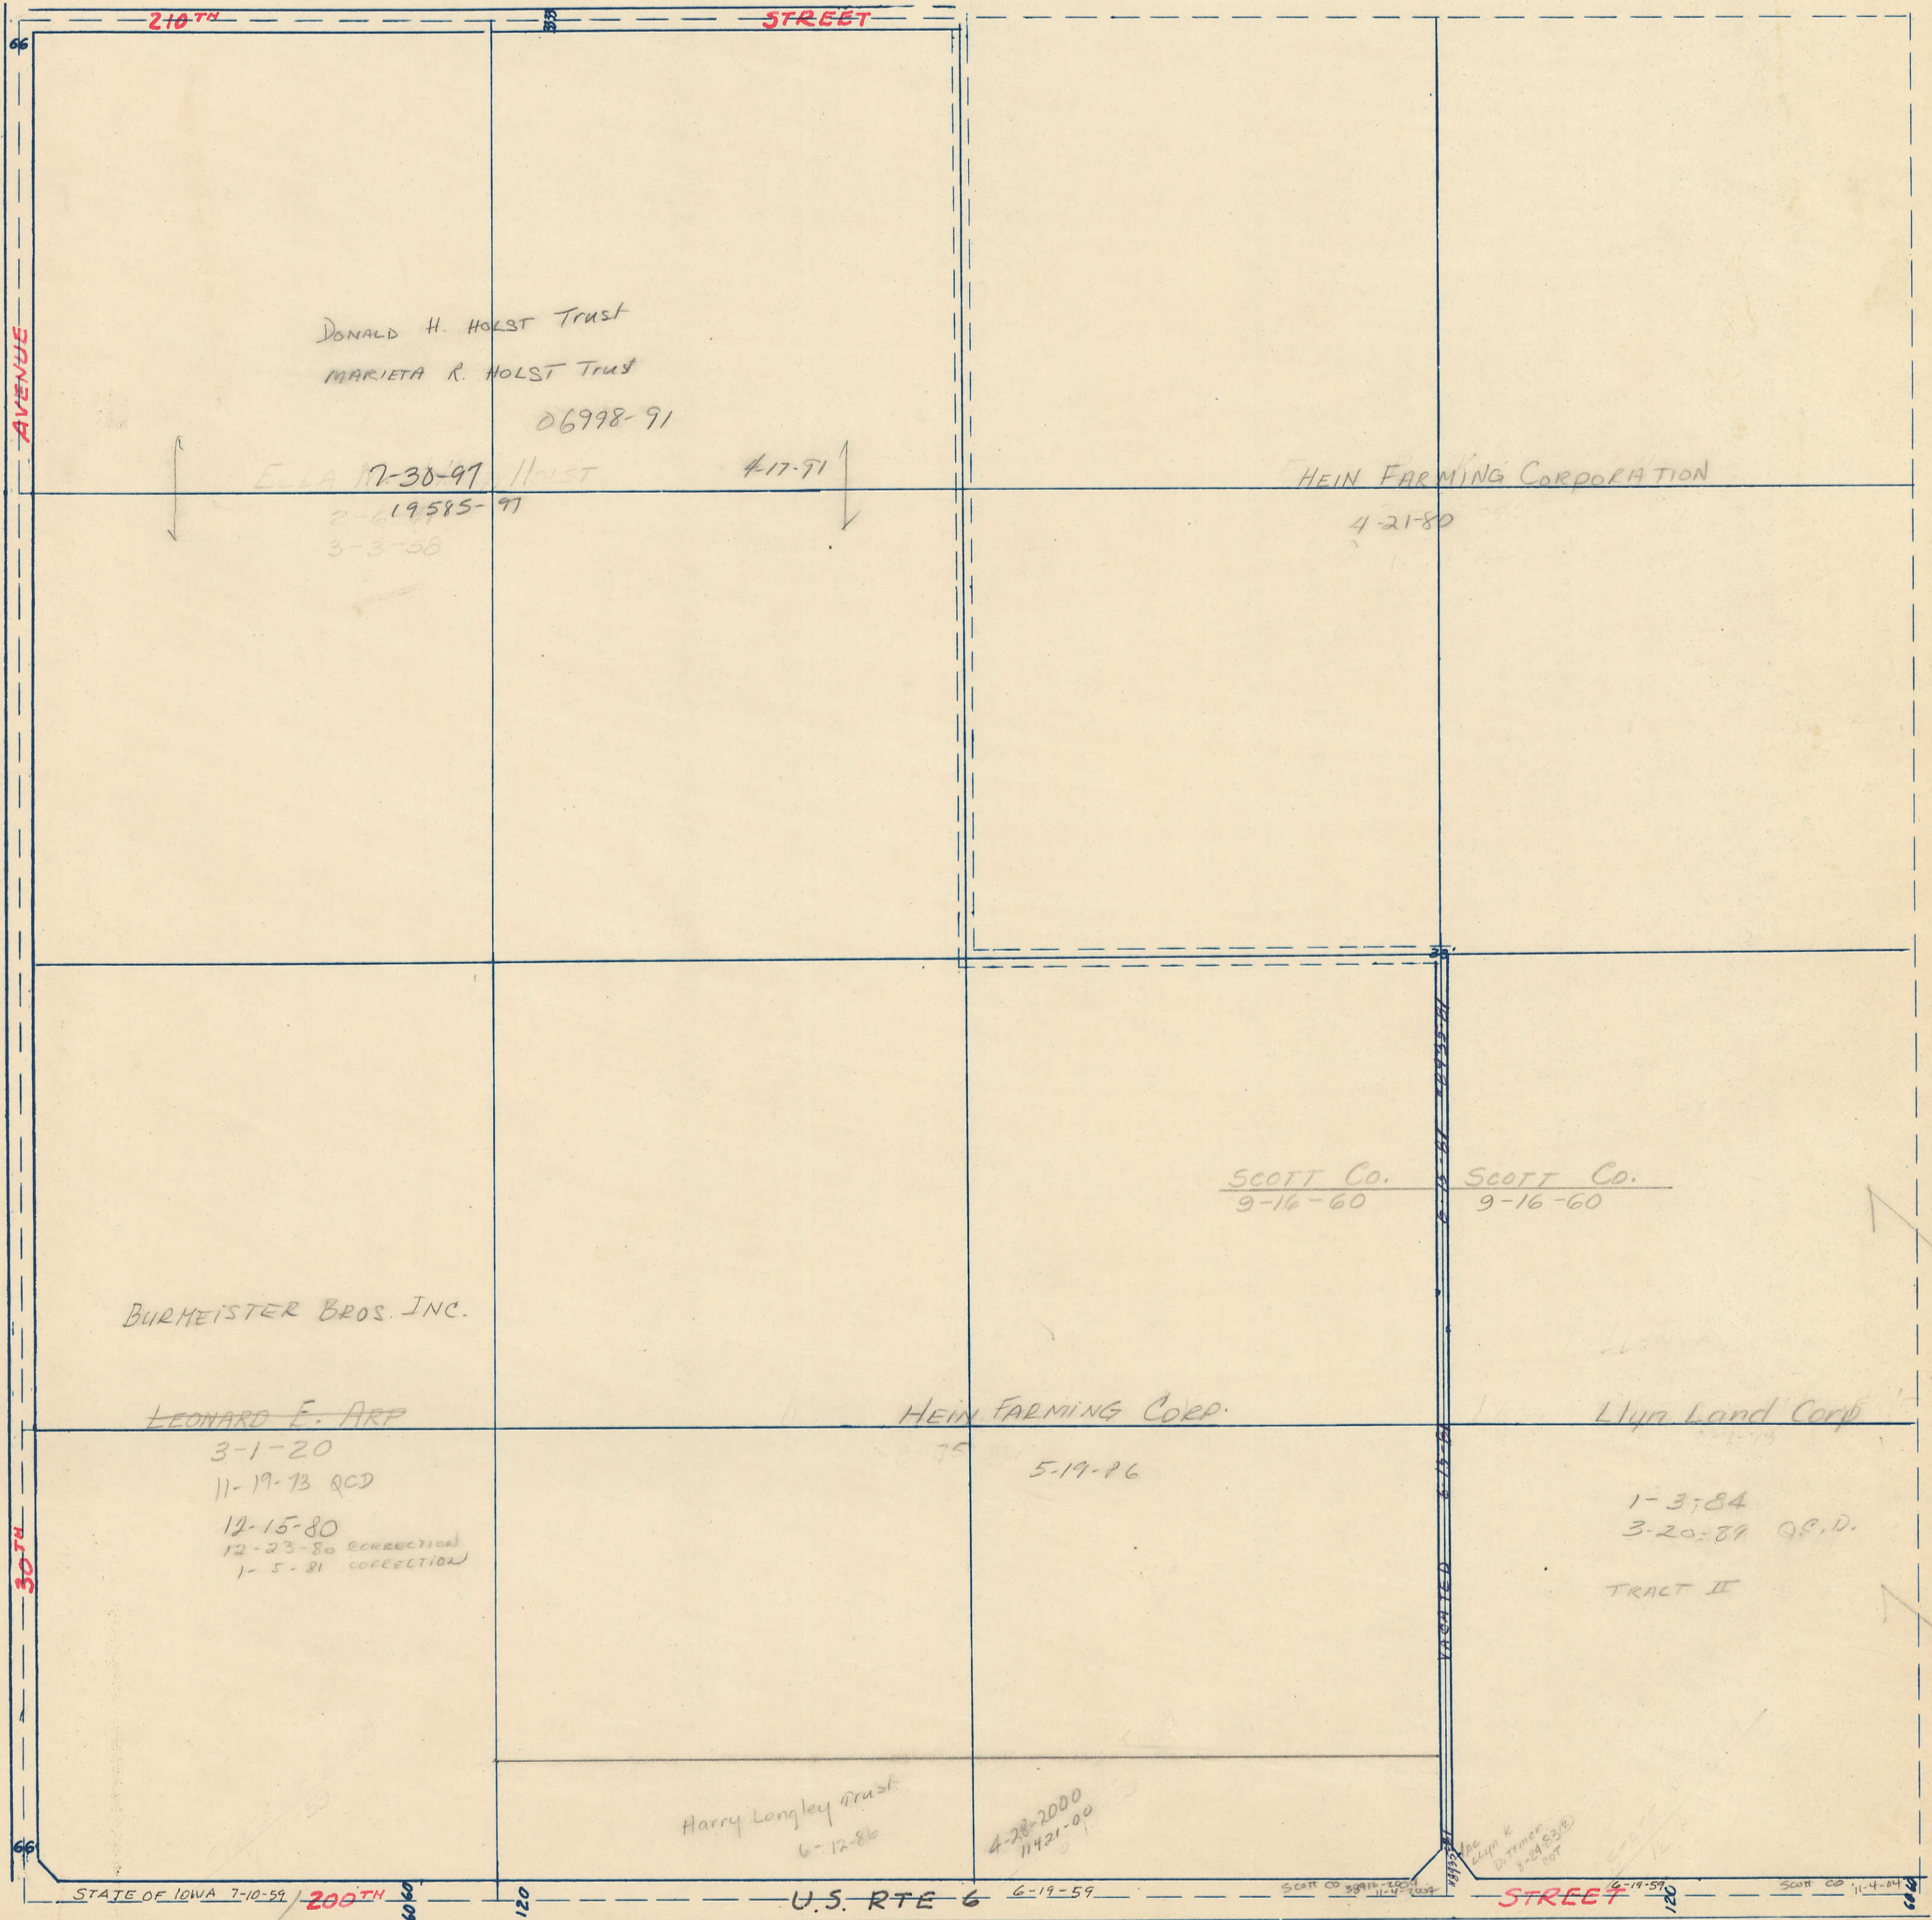

SCOTT CO.
38916-2004
11-4-2004

SOUTH