

SECTION
36

SCALE IN CHAINS



Township 79-North; Range 1

EAST OF THE FIFTH PRINCIPAL MERIDIAN

SCOTT COUNTY, IOWA


CLEONA TOWNSHIP

NORTH

SCALE IN FEET



Transfer Page 644-169

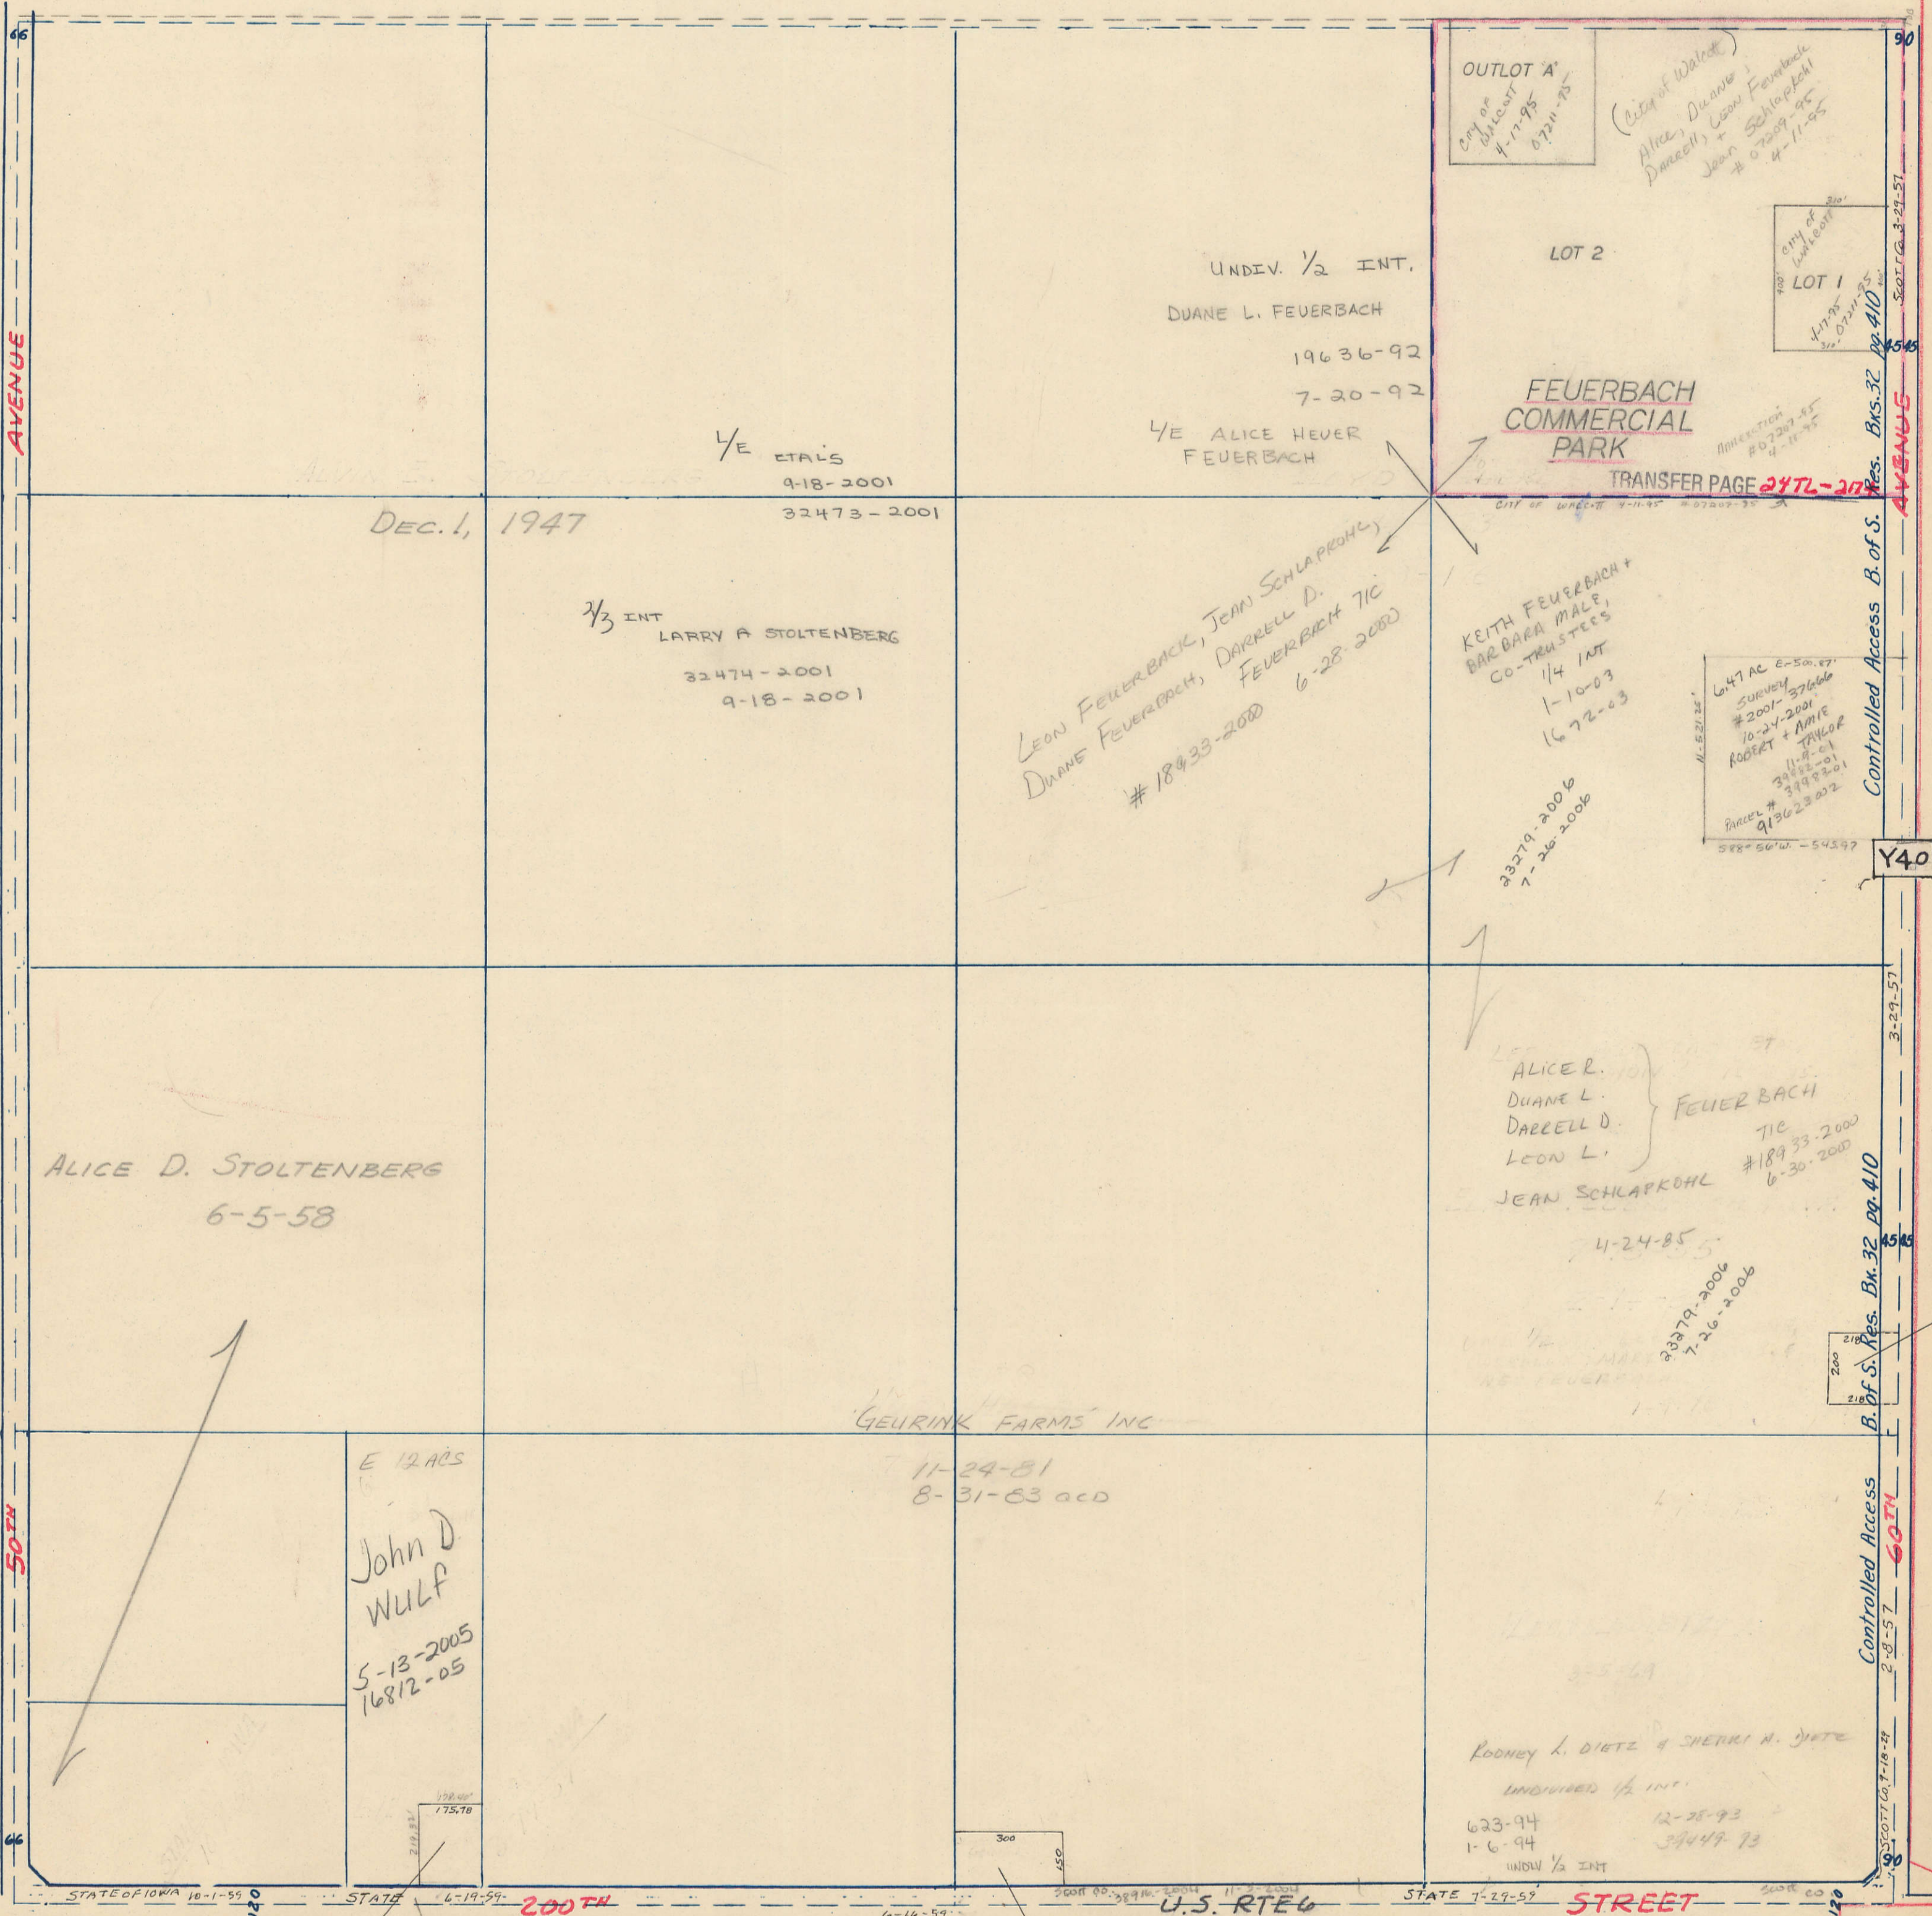

AVENUE

AVENUE

Y40

WEST

EAST

50TH

STATE OF IOWA

10-1-59

STATE 6-19-59

200TH

STATE 6-16-59

U.S. RTE 6

STATE 7-29-59

STREET

STATE 8-1-59

CHARLES & KATHY RICHARDSON
10-4-01 35078-01

SCOTT CO. 38916-2004
11-5-2004

SOUTH

JOYCE E GEURINK LIVING TRUST
33561-2006
10-24-2006

Controlled Access B. of S. Res. Bk. 32 Pg. 410

Controlled Access B. of S. Res. Bk. 32 Pg. 410

Controlled Access B. of S. Res. Bk. 32 Pg. 410