

SECTION 4

Township 79-North; Range 1


EAST OF THE FIFTH PRINCIPAL MERIDIAN

SCOTT COUNTY, IOWA

CLEONA TOWNSHIP

NORTH

SCALE IN CHAINS

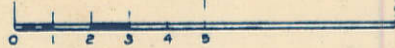


SCALE IN FEET



Transfer Page 62d-137

Elmer F. Paper
3-9-2000
6295-00

STREET

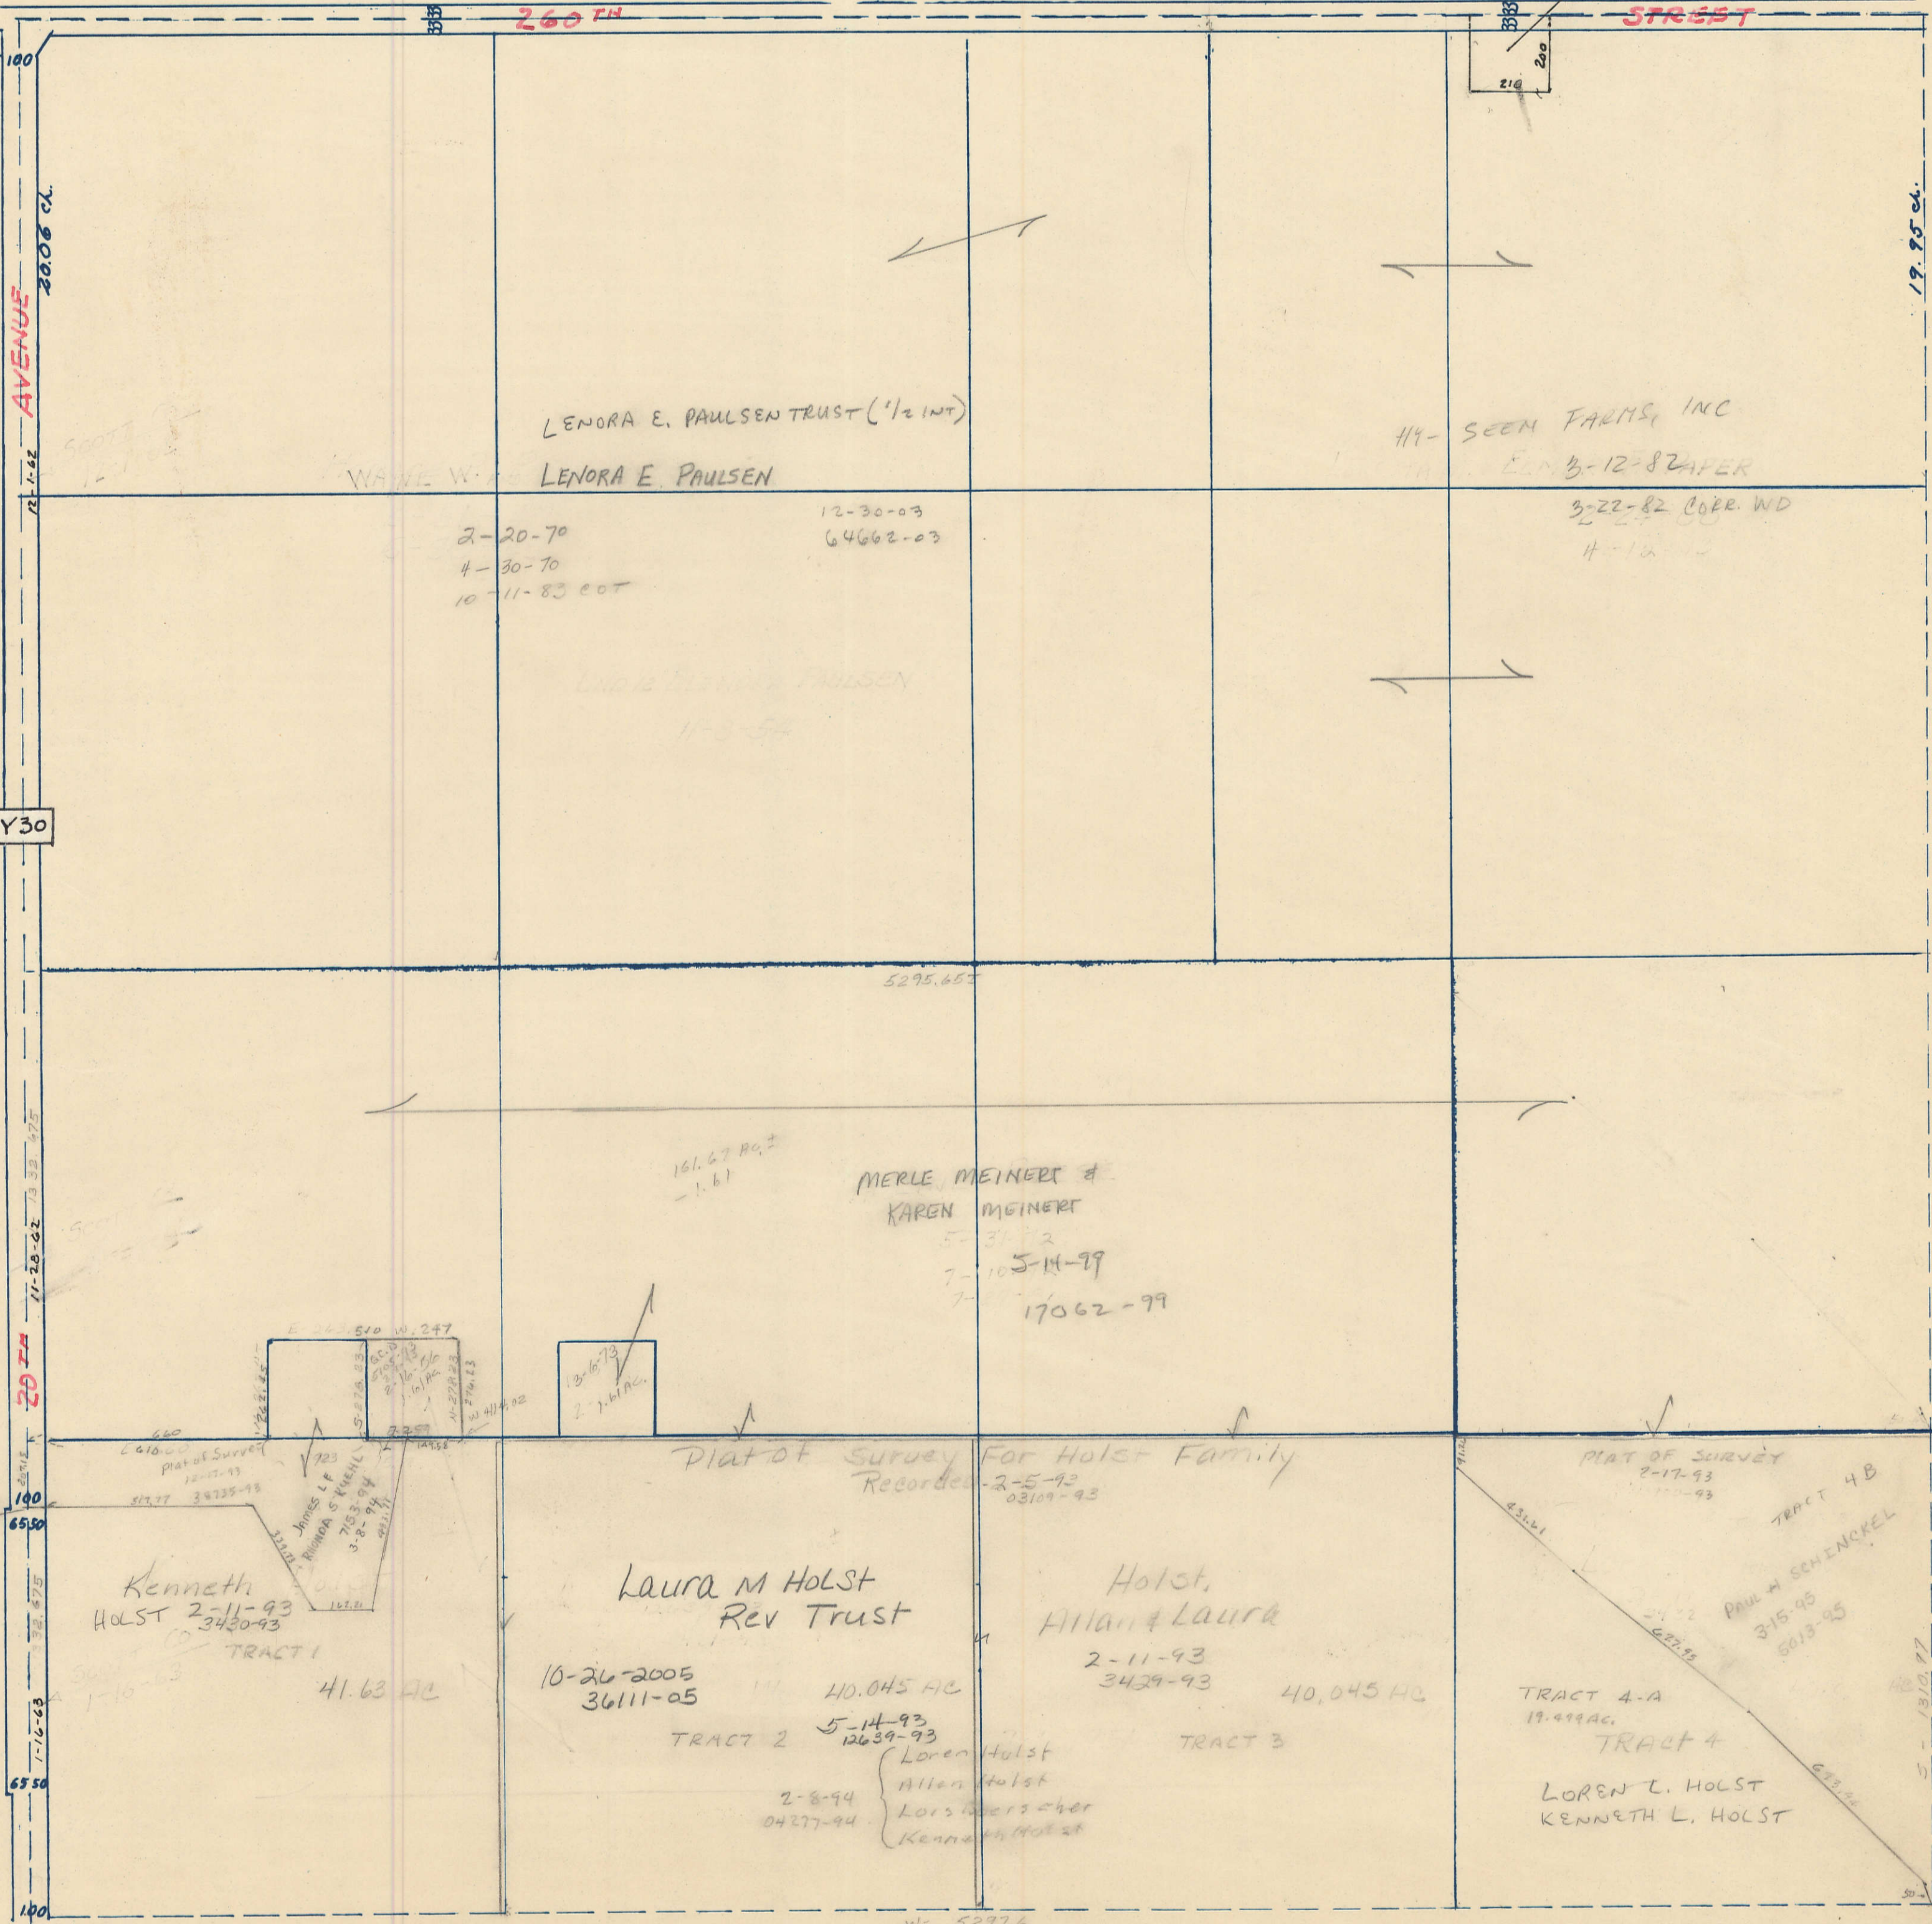

100

AVENUE
2806 cl.

Y30

Y30

20 1/2

190

6550

6550

140

19.75 cl.

WEST

EAST

SOUTH