

SECTION 6

Township 79-North; Range 1


EAST OF THE FIFTH PRINCIPAL MERIDIAN

SCOTT COUNTY, IOWA

CLEONA TOWNSHIP

NORTH


SCALE IN CHAINS

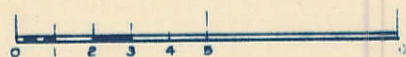

SCALE IN FEET



Transfer Page 62d-139

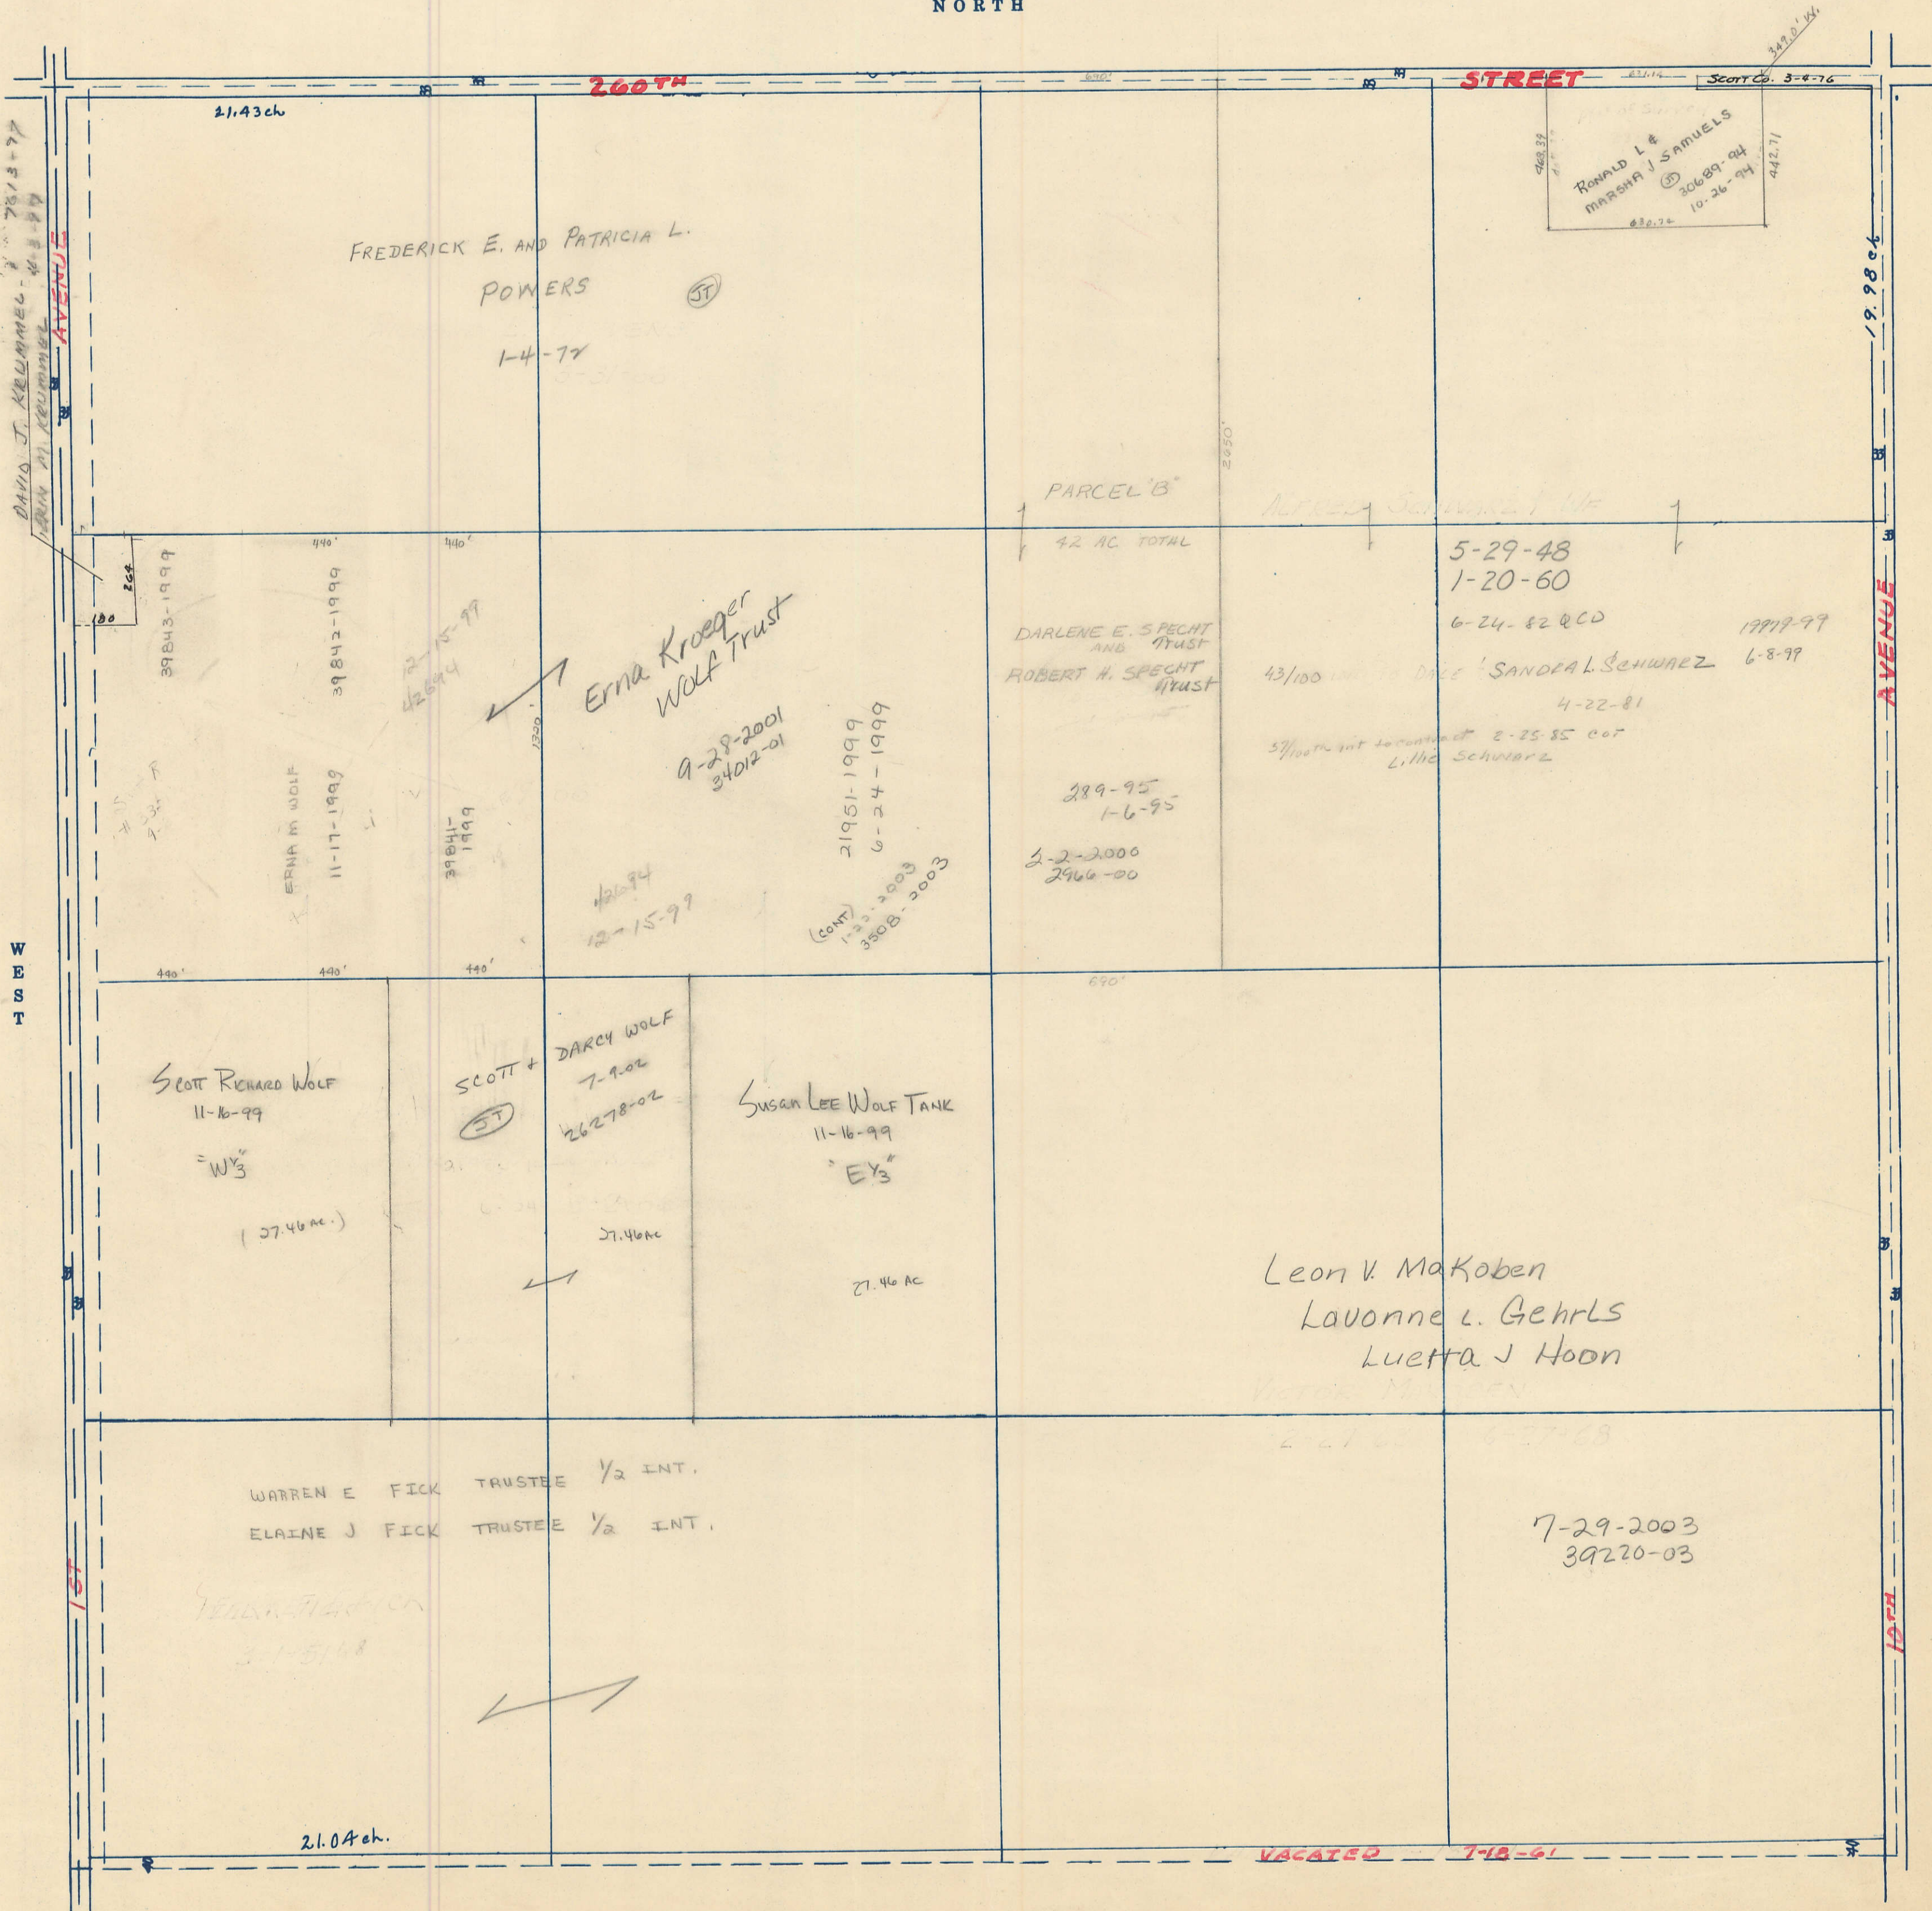

SOUTH