


SECTION
7

Township 79-North; Range 1
EAST OF THE FIFTH PRINCIPAL MERIDIAN


SCOTT COUNTY, IOWA
CLEONA TOWNSHIP

NORTH


SCALE IN CHAINS

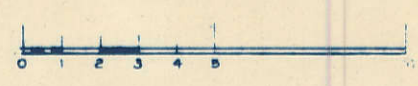

SCALE IN FEET

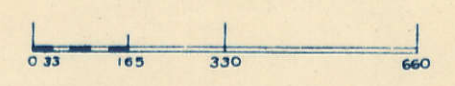

Transfer Page 61d-140

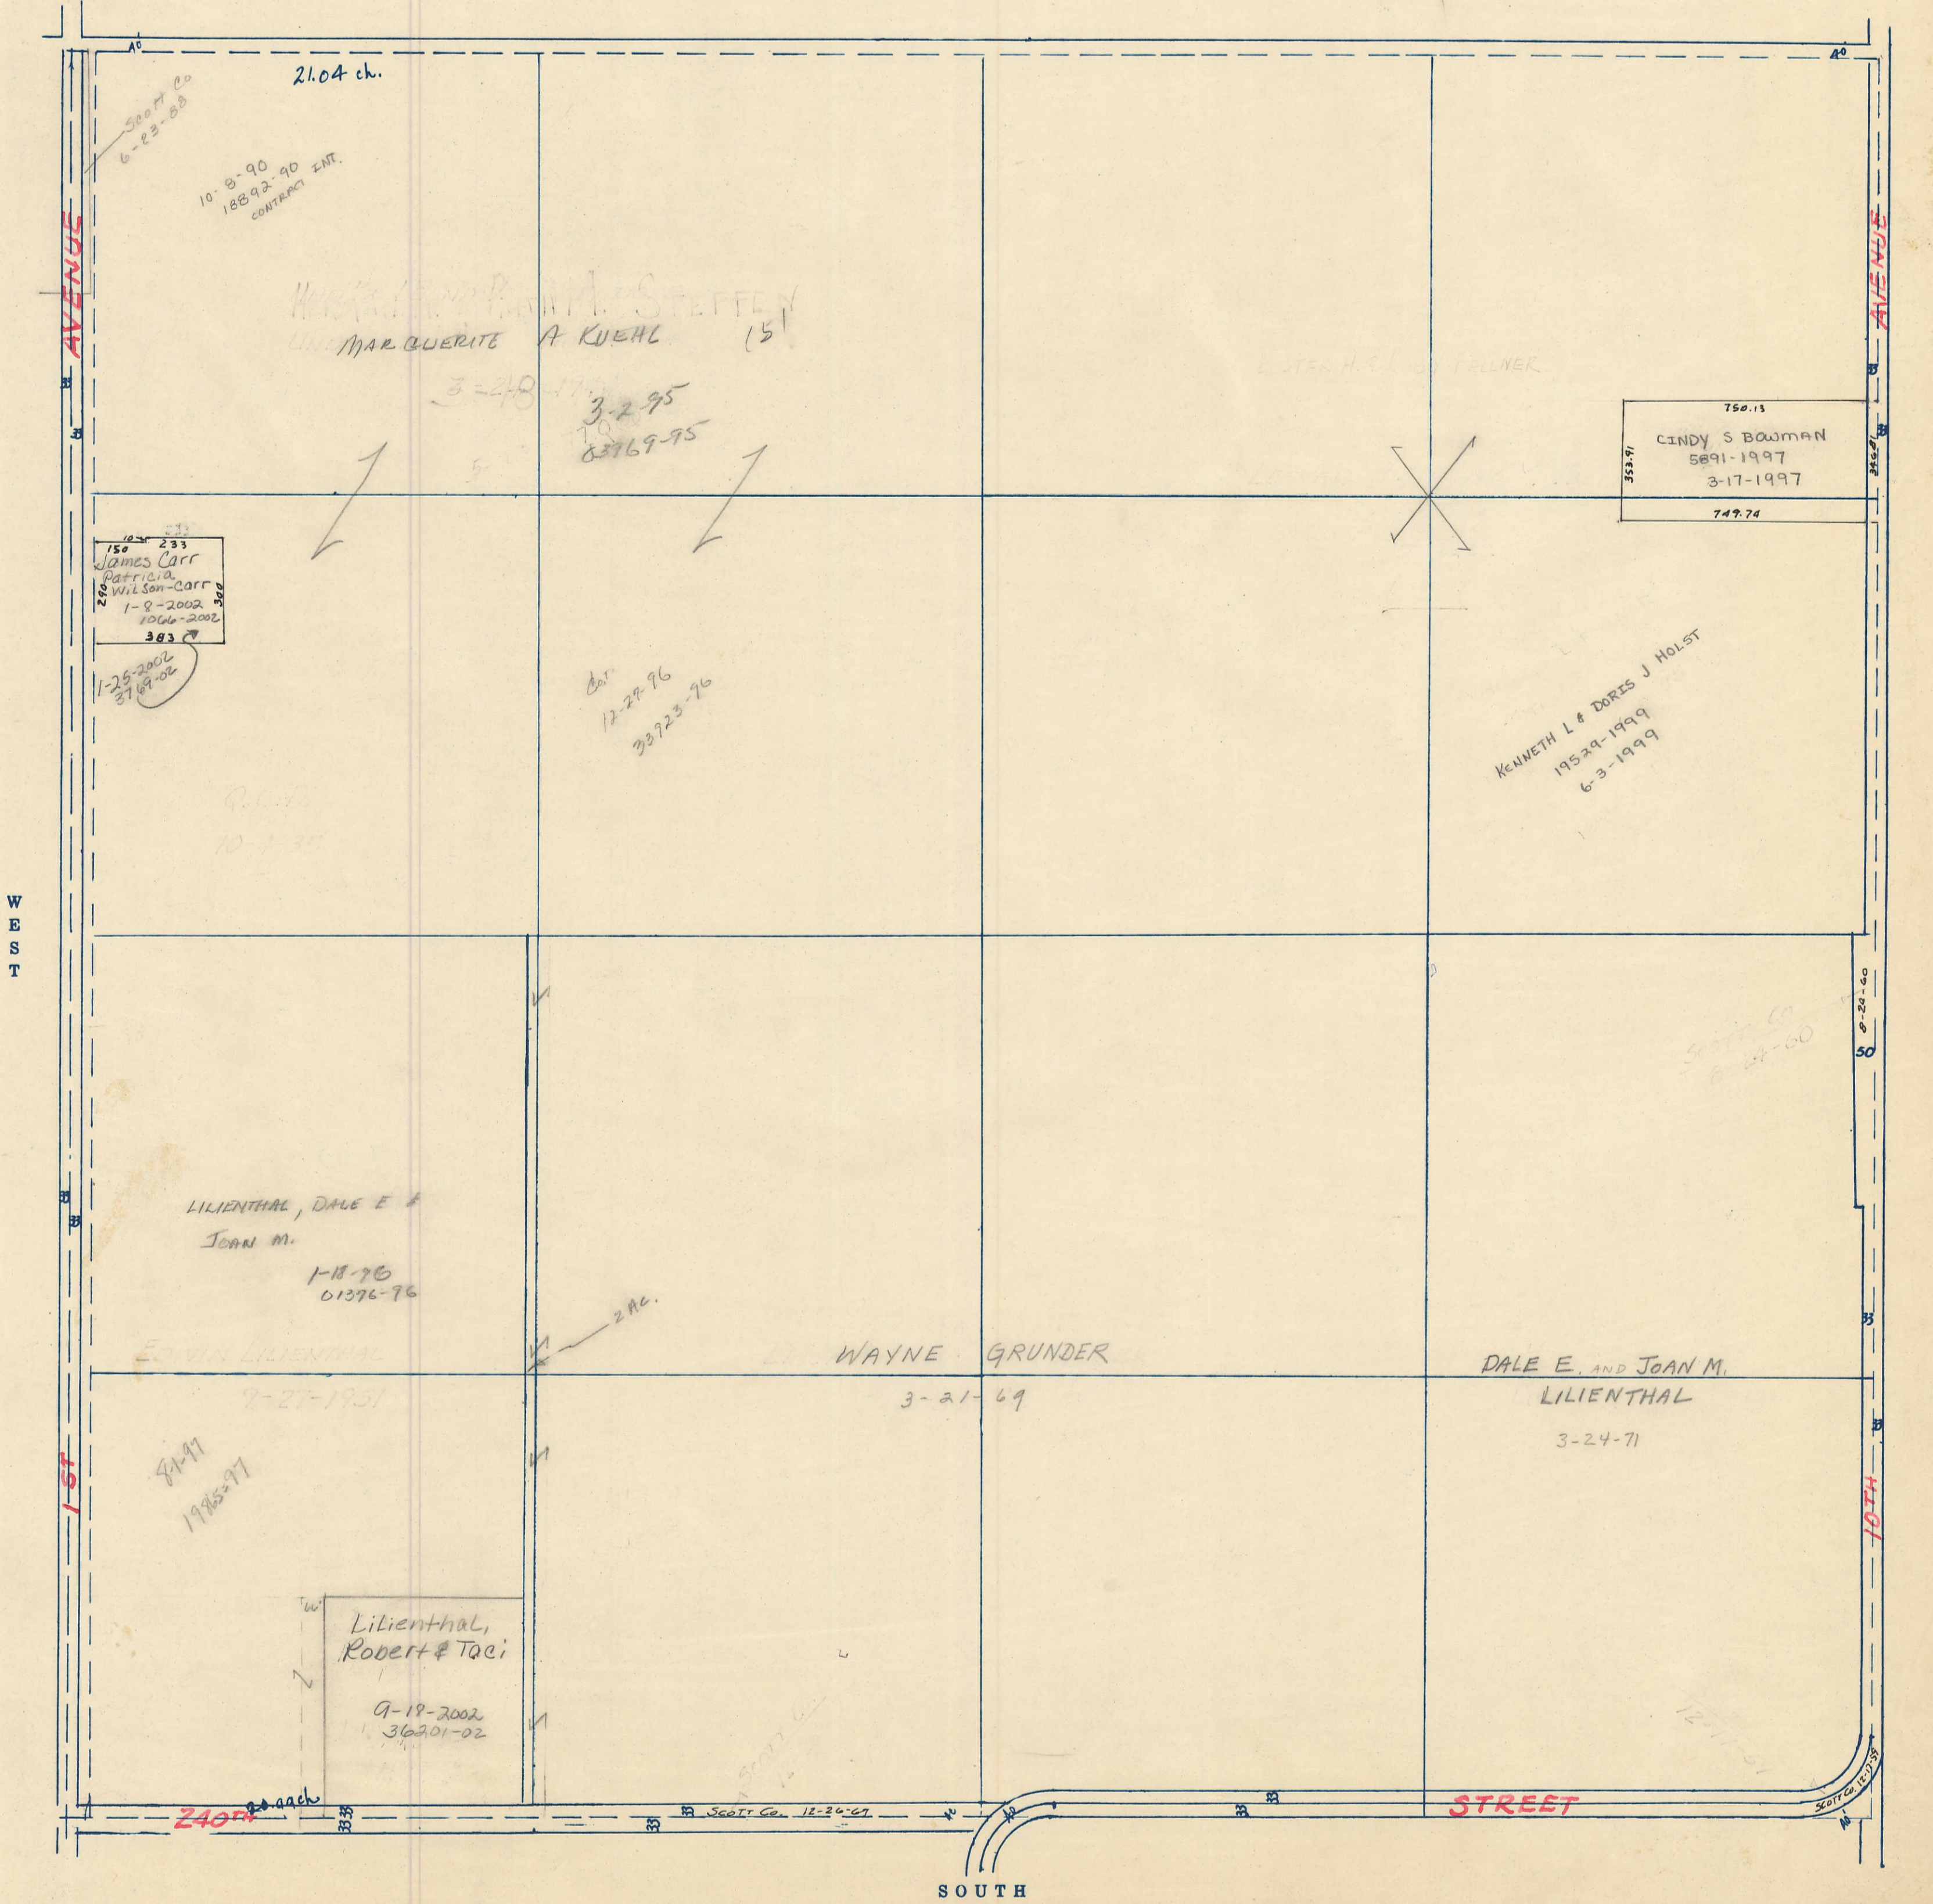

WEST

EAST

SOUTH

1st AVENUE

10th AVENUE

STREET

240th

10th