


SECTION 12

Township 79-North; Range 2
EAST OF THE FIFTH PRINCIPAL MERIDIAN

SCOTT COUNTY, IOWA
HICKORY GROVE TOWNSHIP

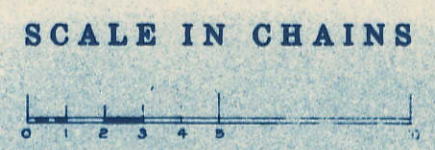


STANDARD PAGE 714-233

NORTH
SECTION 1

WEST
SECTION 11

SECTION 7 SHERIDAN TOWNSHIP
EAST

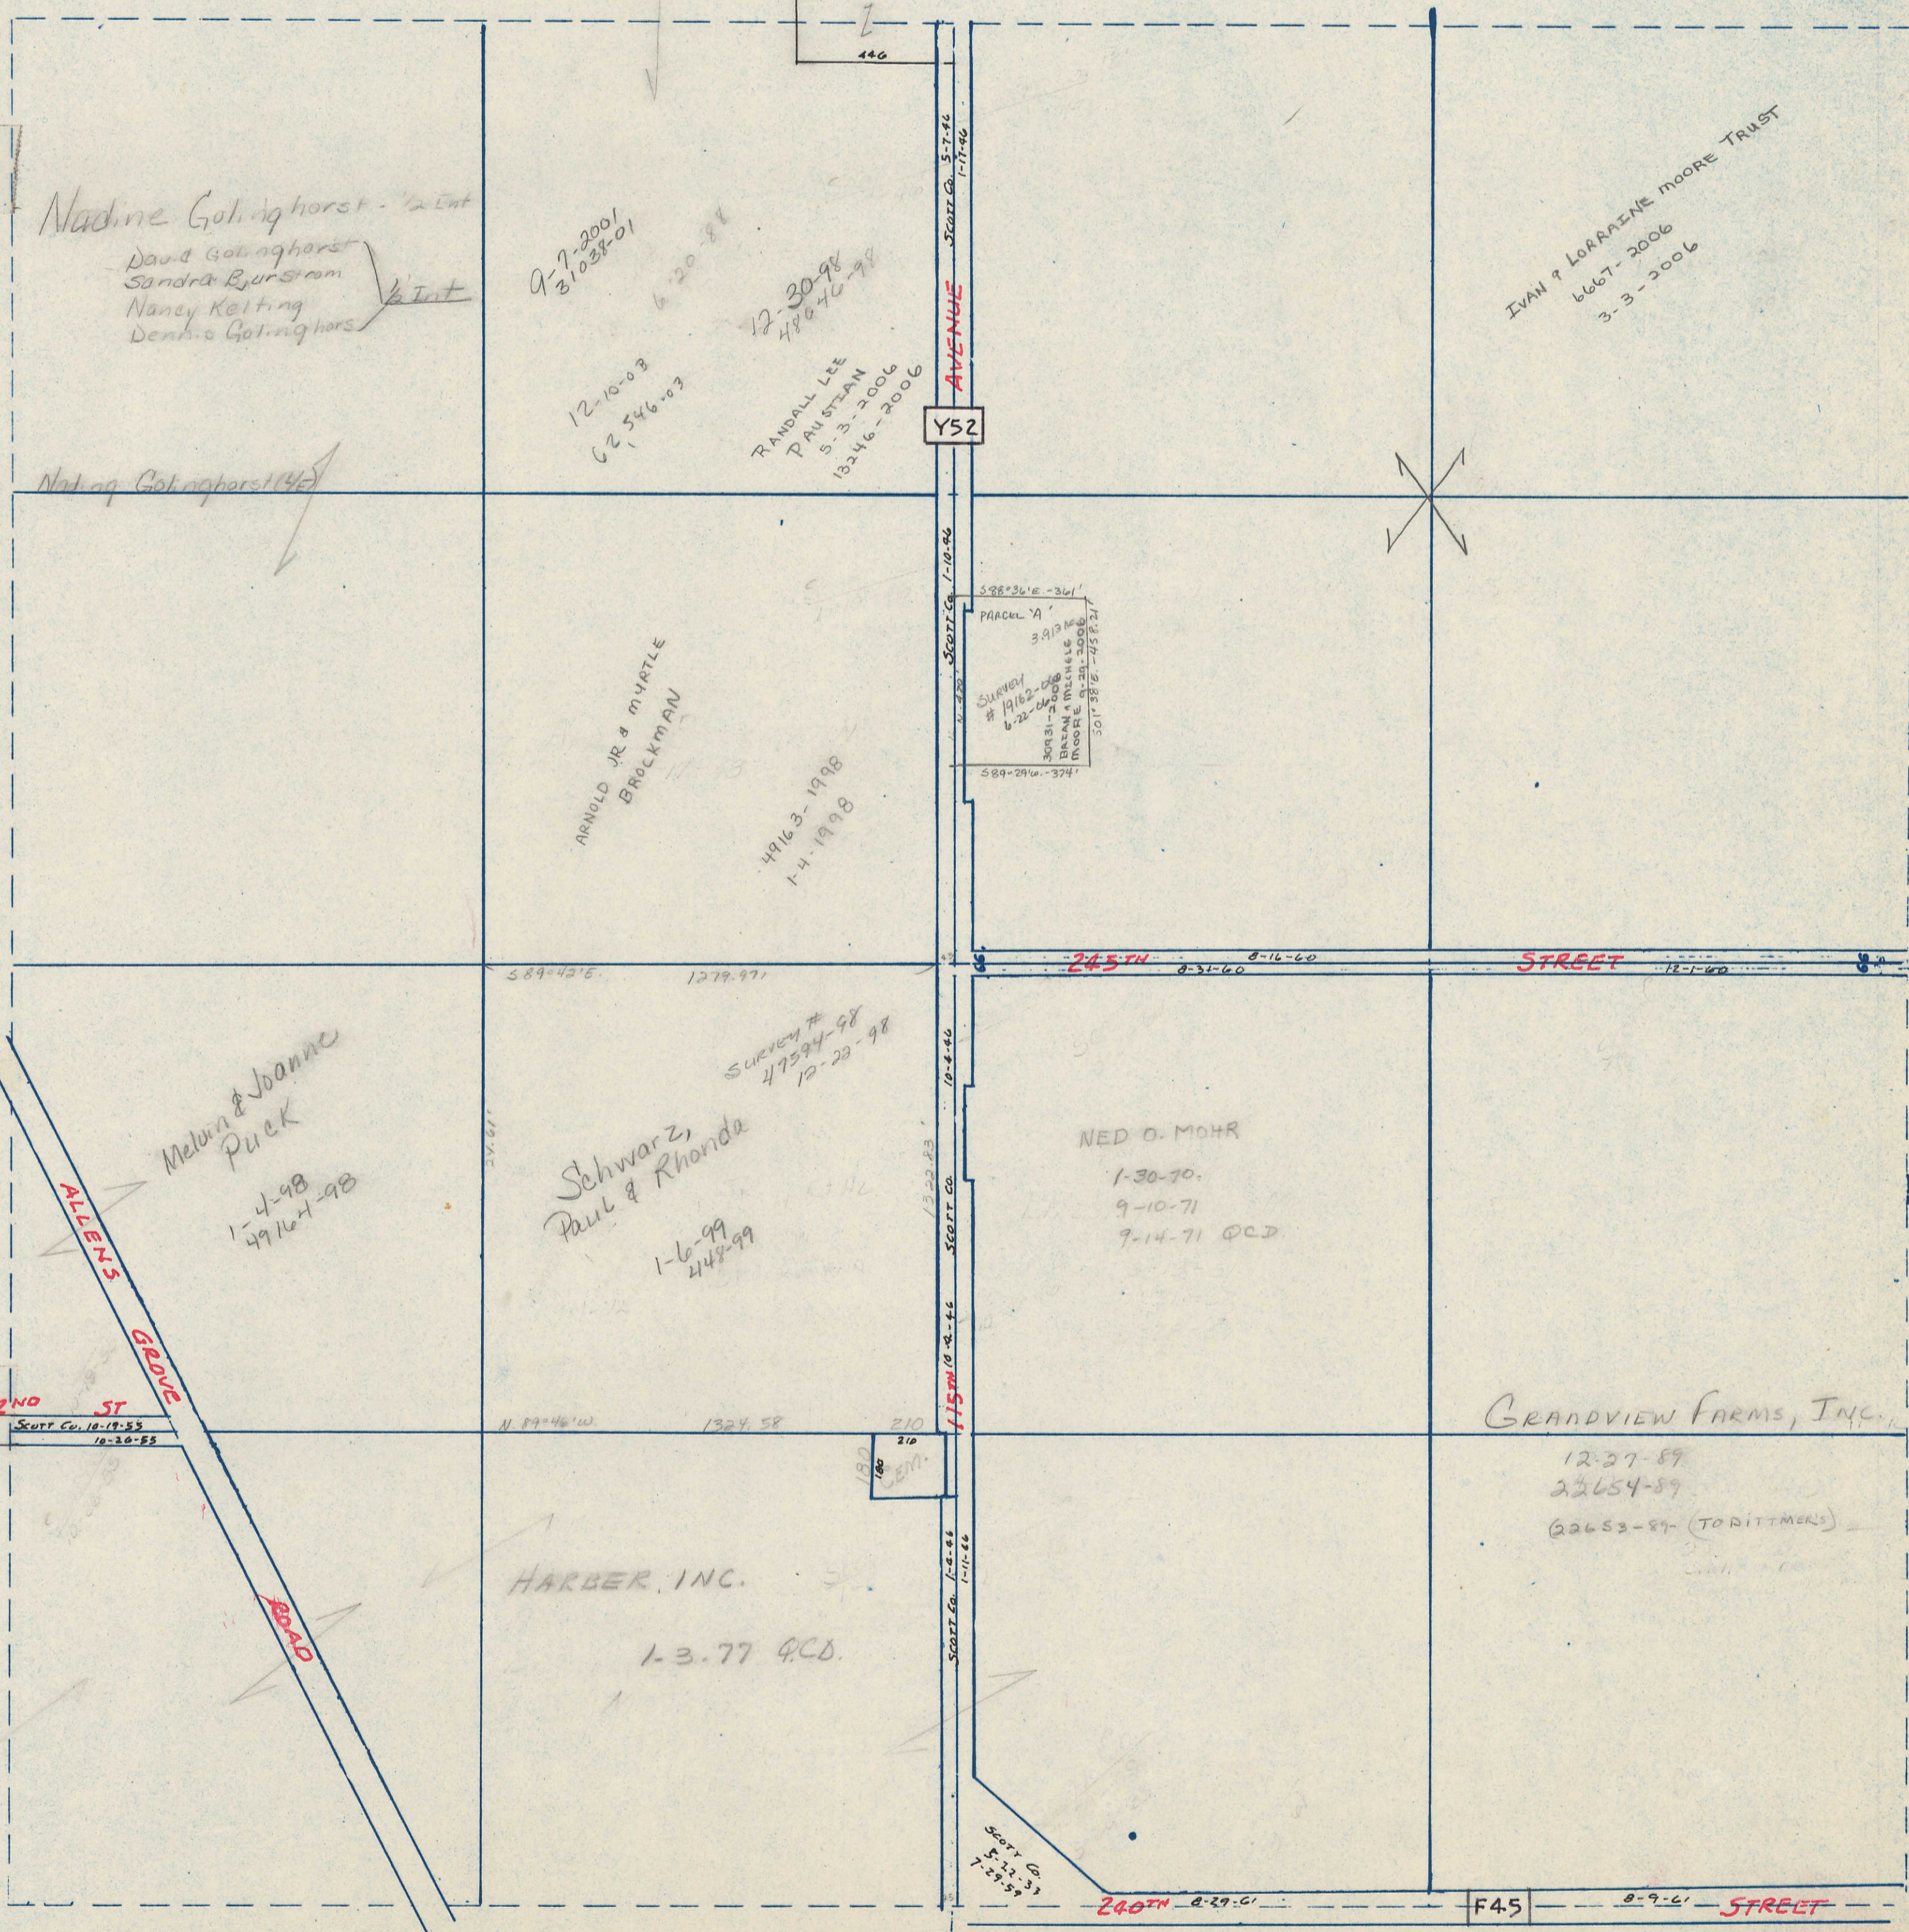

SOUTH
SECTION 13