

SECTION
1

Township 79-North; Range 2

EAST OF THE FIFTH PRINCIPAL MERIDIAN


SCOTT COUNTY, IOWA

HICKORY GROVE TOWNSHIP


NORTH

SECTION 36 ALLENS GROVE TOWNSHIP

SCALE IN CHAINS

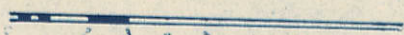


SCALE IN FEET

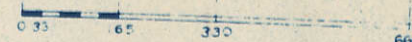

Transfer Page 61d-222

SECTION 2

SECTION 6 SHERIDAN TOWNSHIP

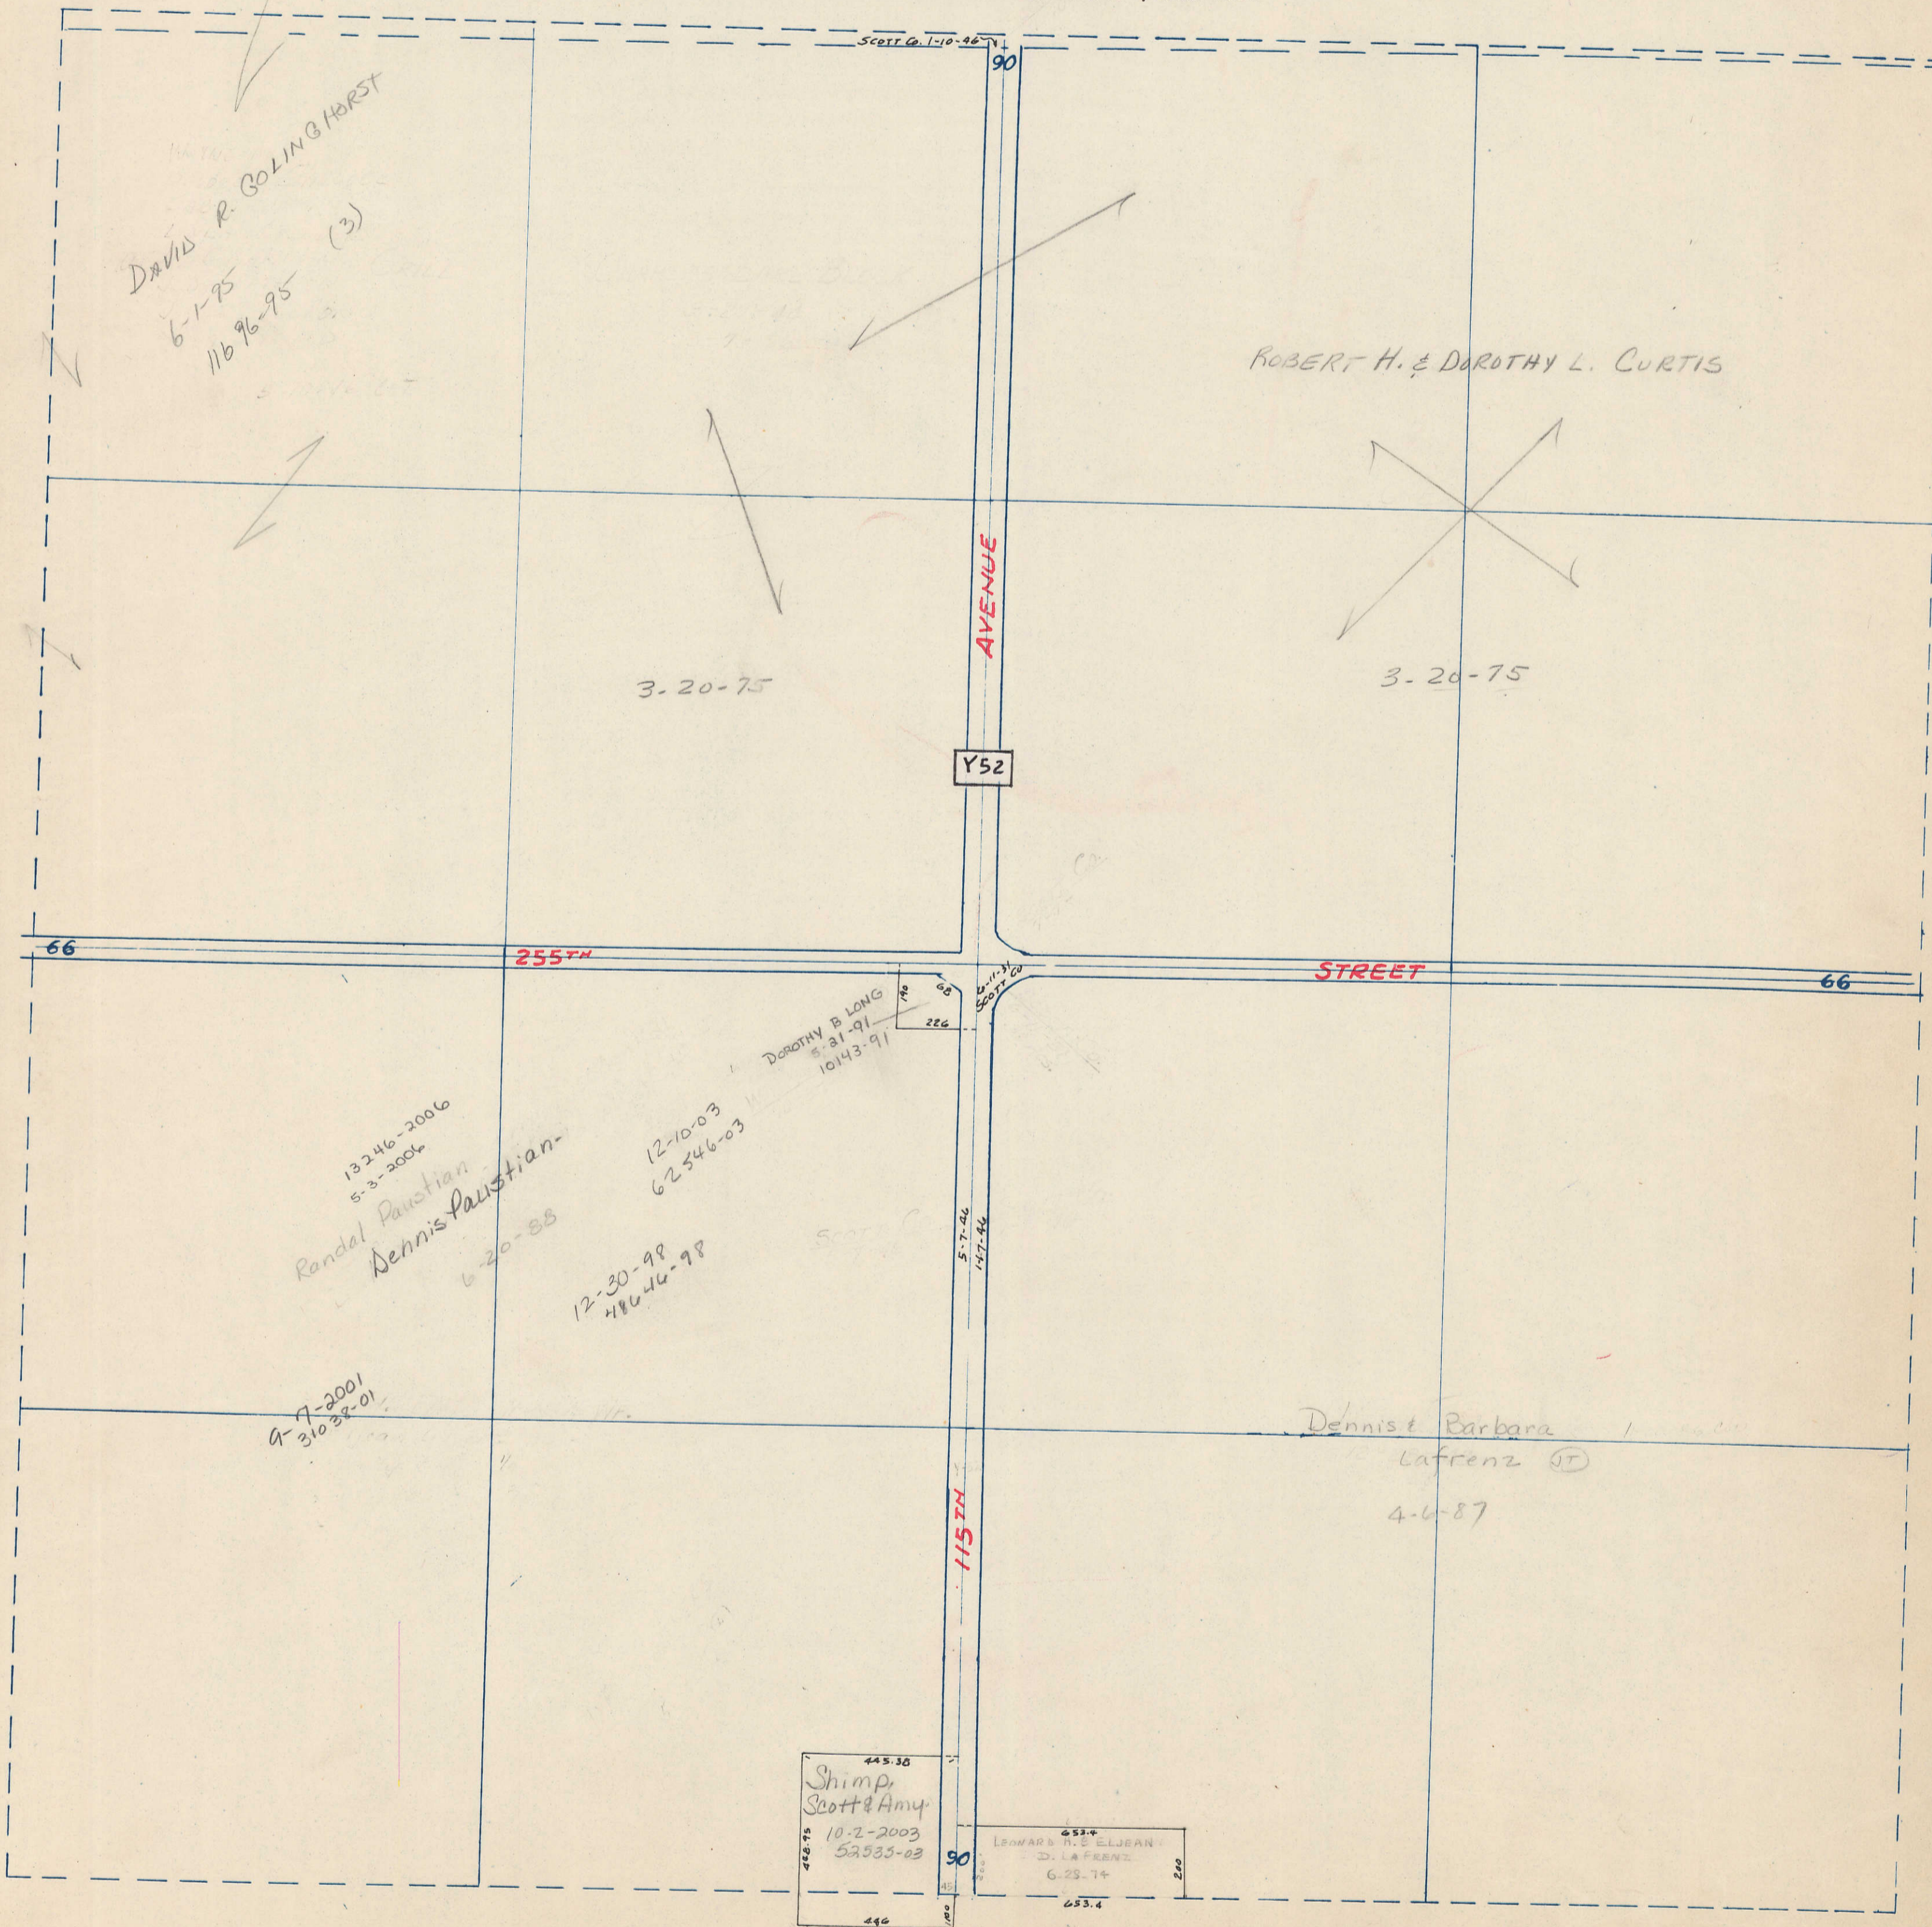

SOUTH

SECTION 12