

SECTION 22

Township 79-North; Range 2

EAST OF THE FIFTH PRINCIPAL MERIDIAN

SCOTT COUNTY, IOWA

HICKORY GROVE TOWNSHIP


NORTH SECTION 15

Transfer Page 71d-243

SCALE IN CHAINS




SCALE IN FEET

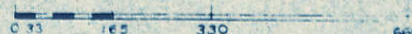

SECTION 21

SECTION 23

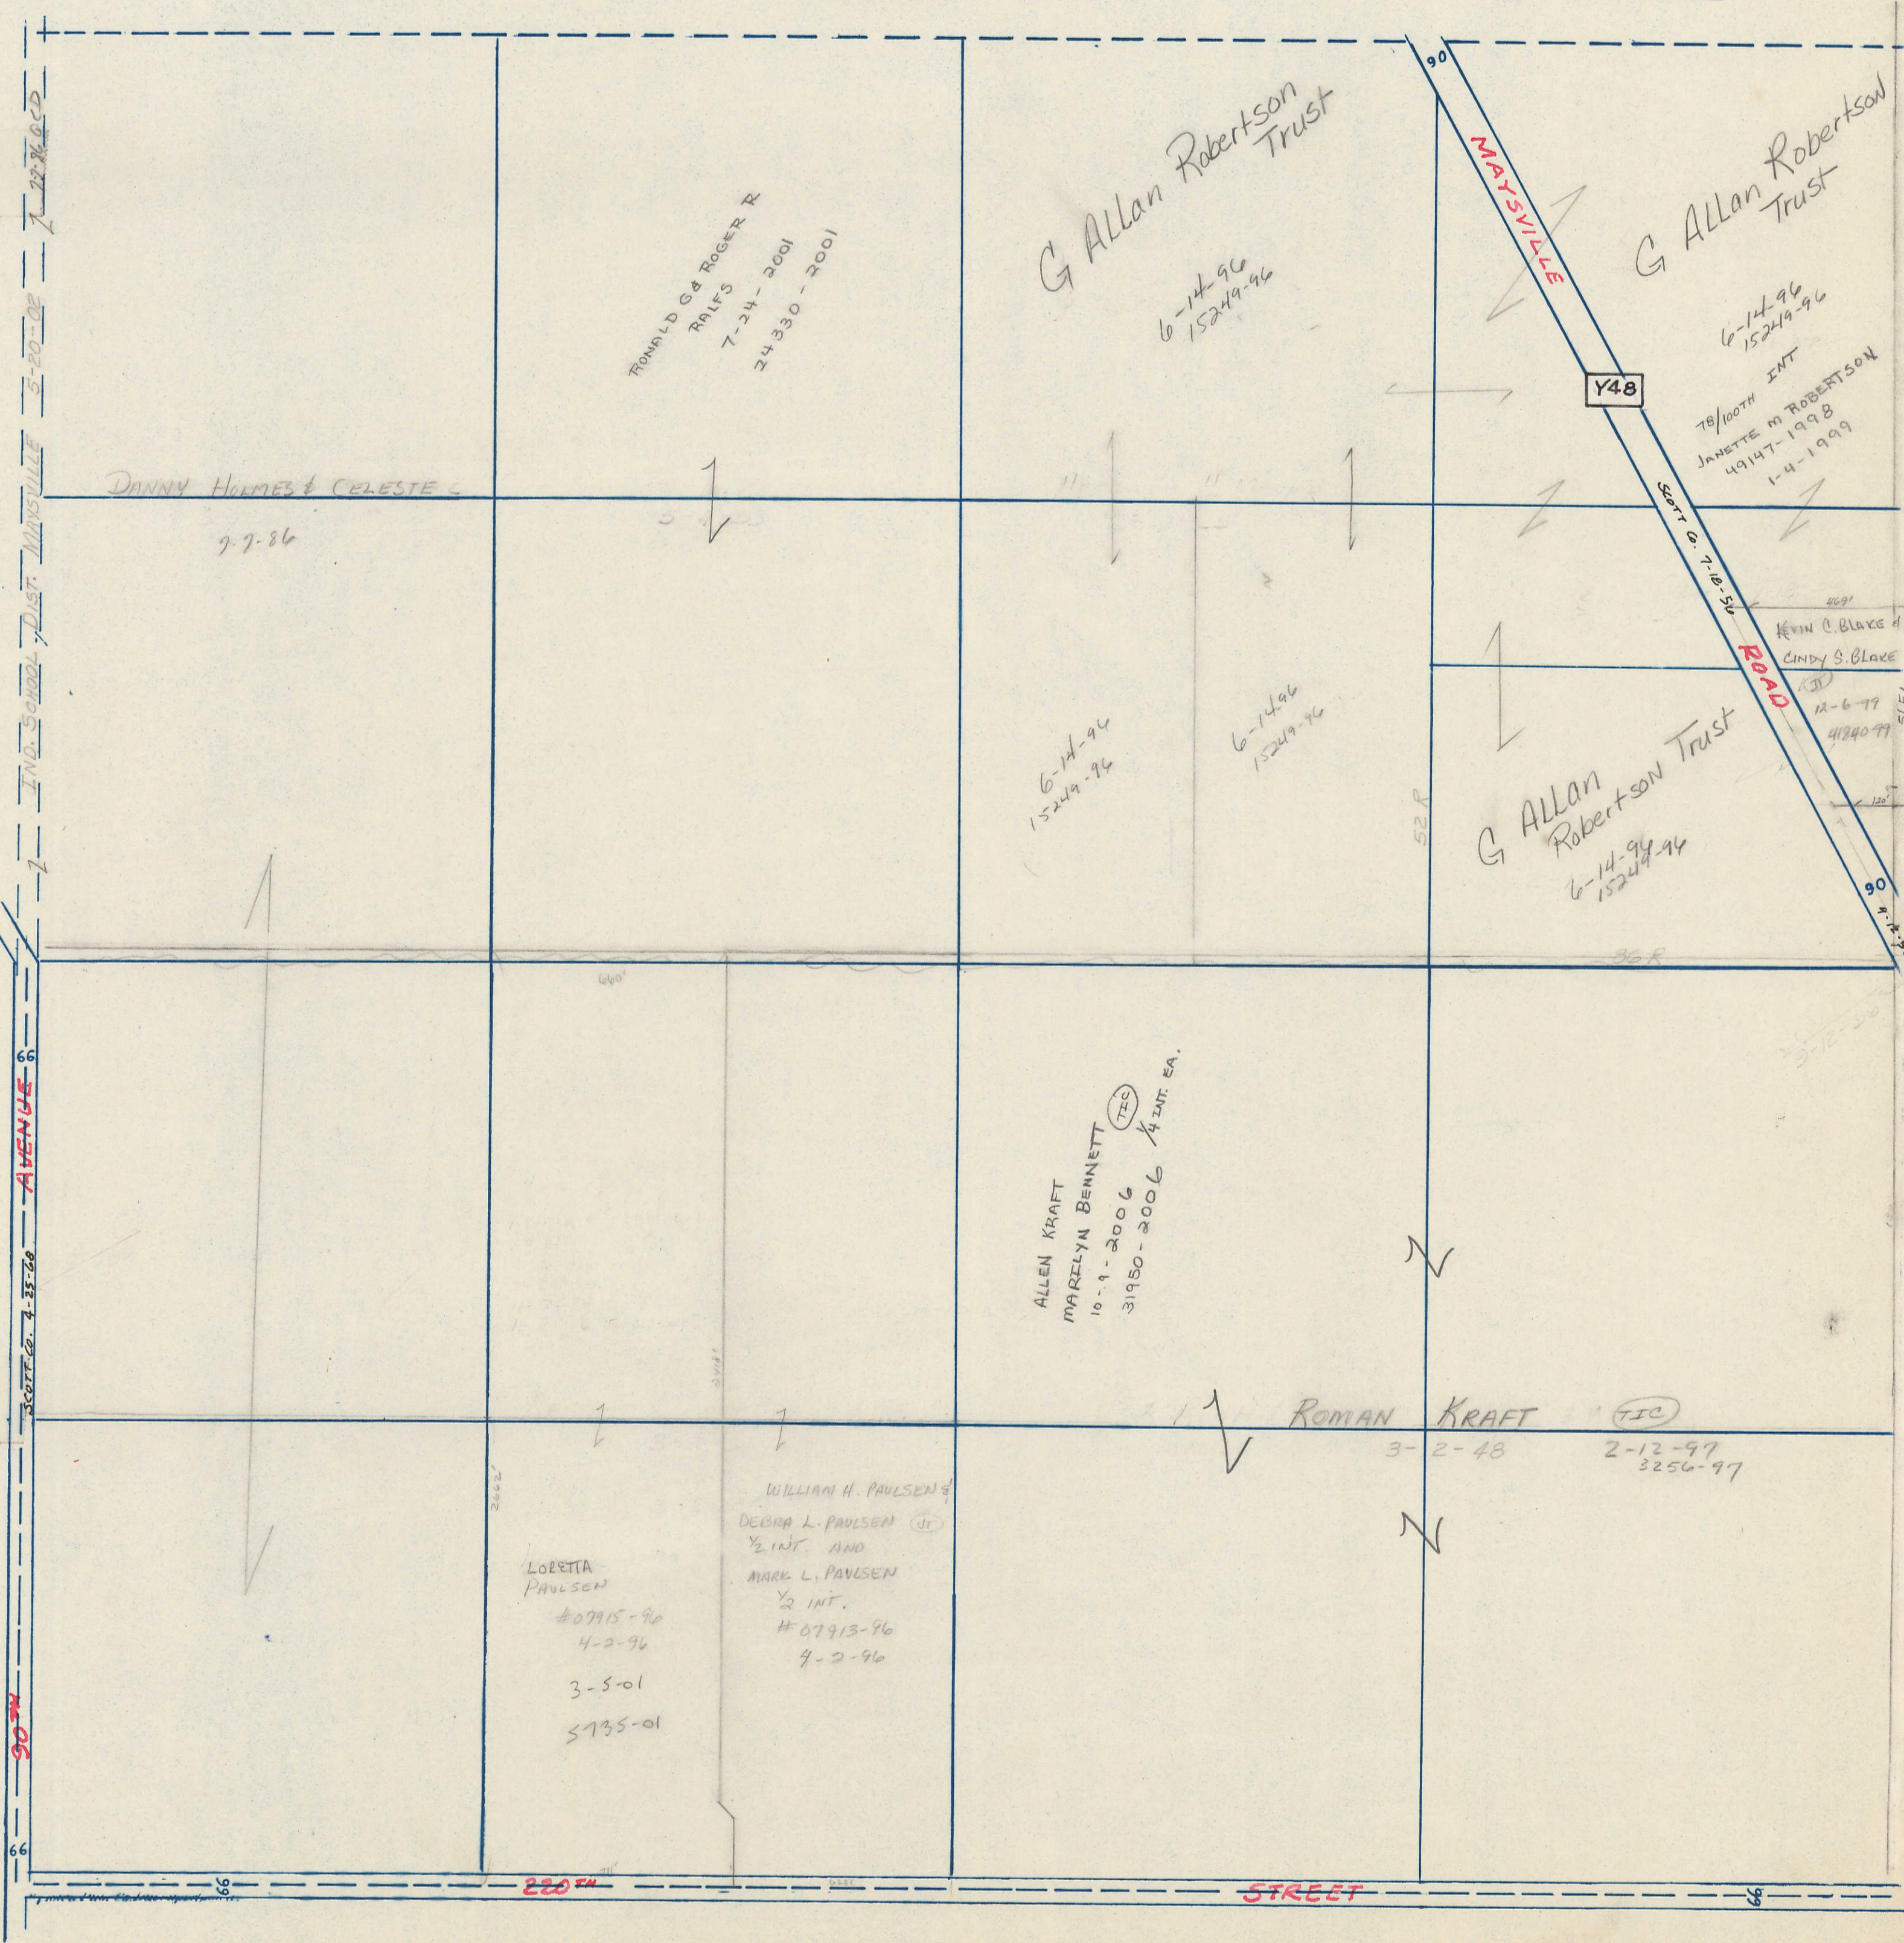

SOUTH SECTION 27