


SECTION
29

SCALE IN CHAINS



Township 79-North; Range 2
EAST OF THE FIFTH PRINCIPAL MERIDIAN


SCALE IN FEET

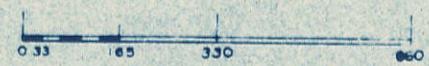

SCOTT COUNTY, IOWA
HICKORY GROVE TOWNSHIP

NORTH
SECTION 20

Transfer Form 71d-250

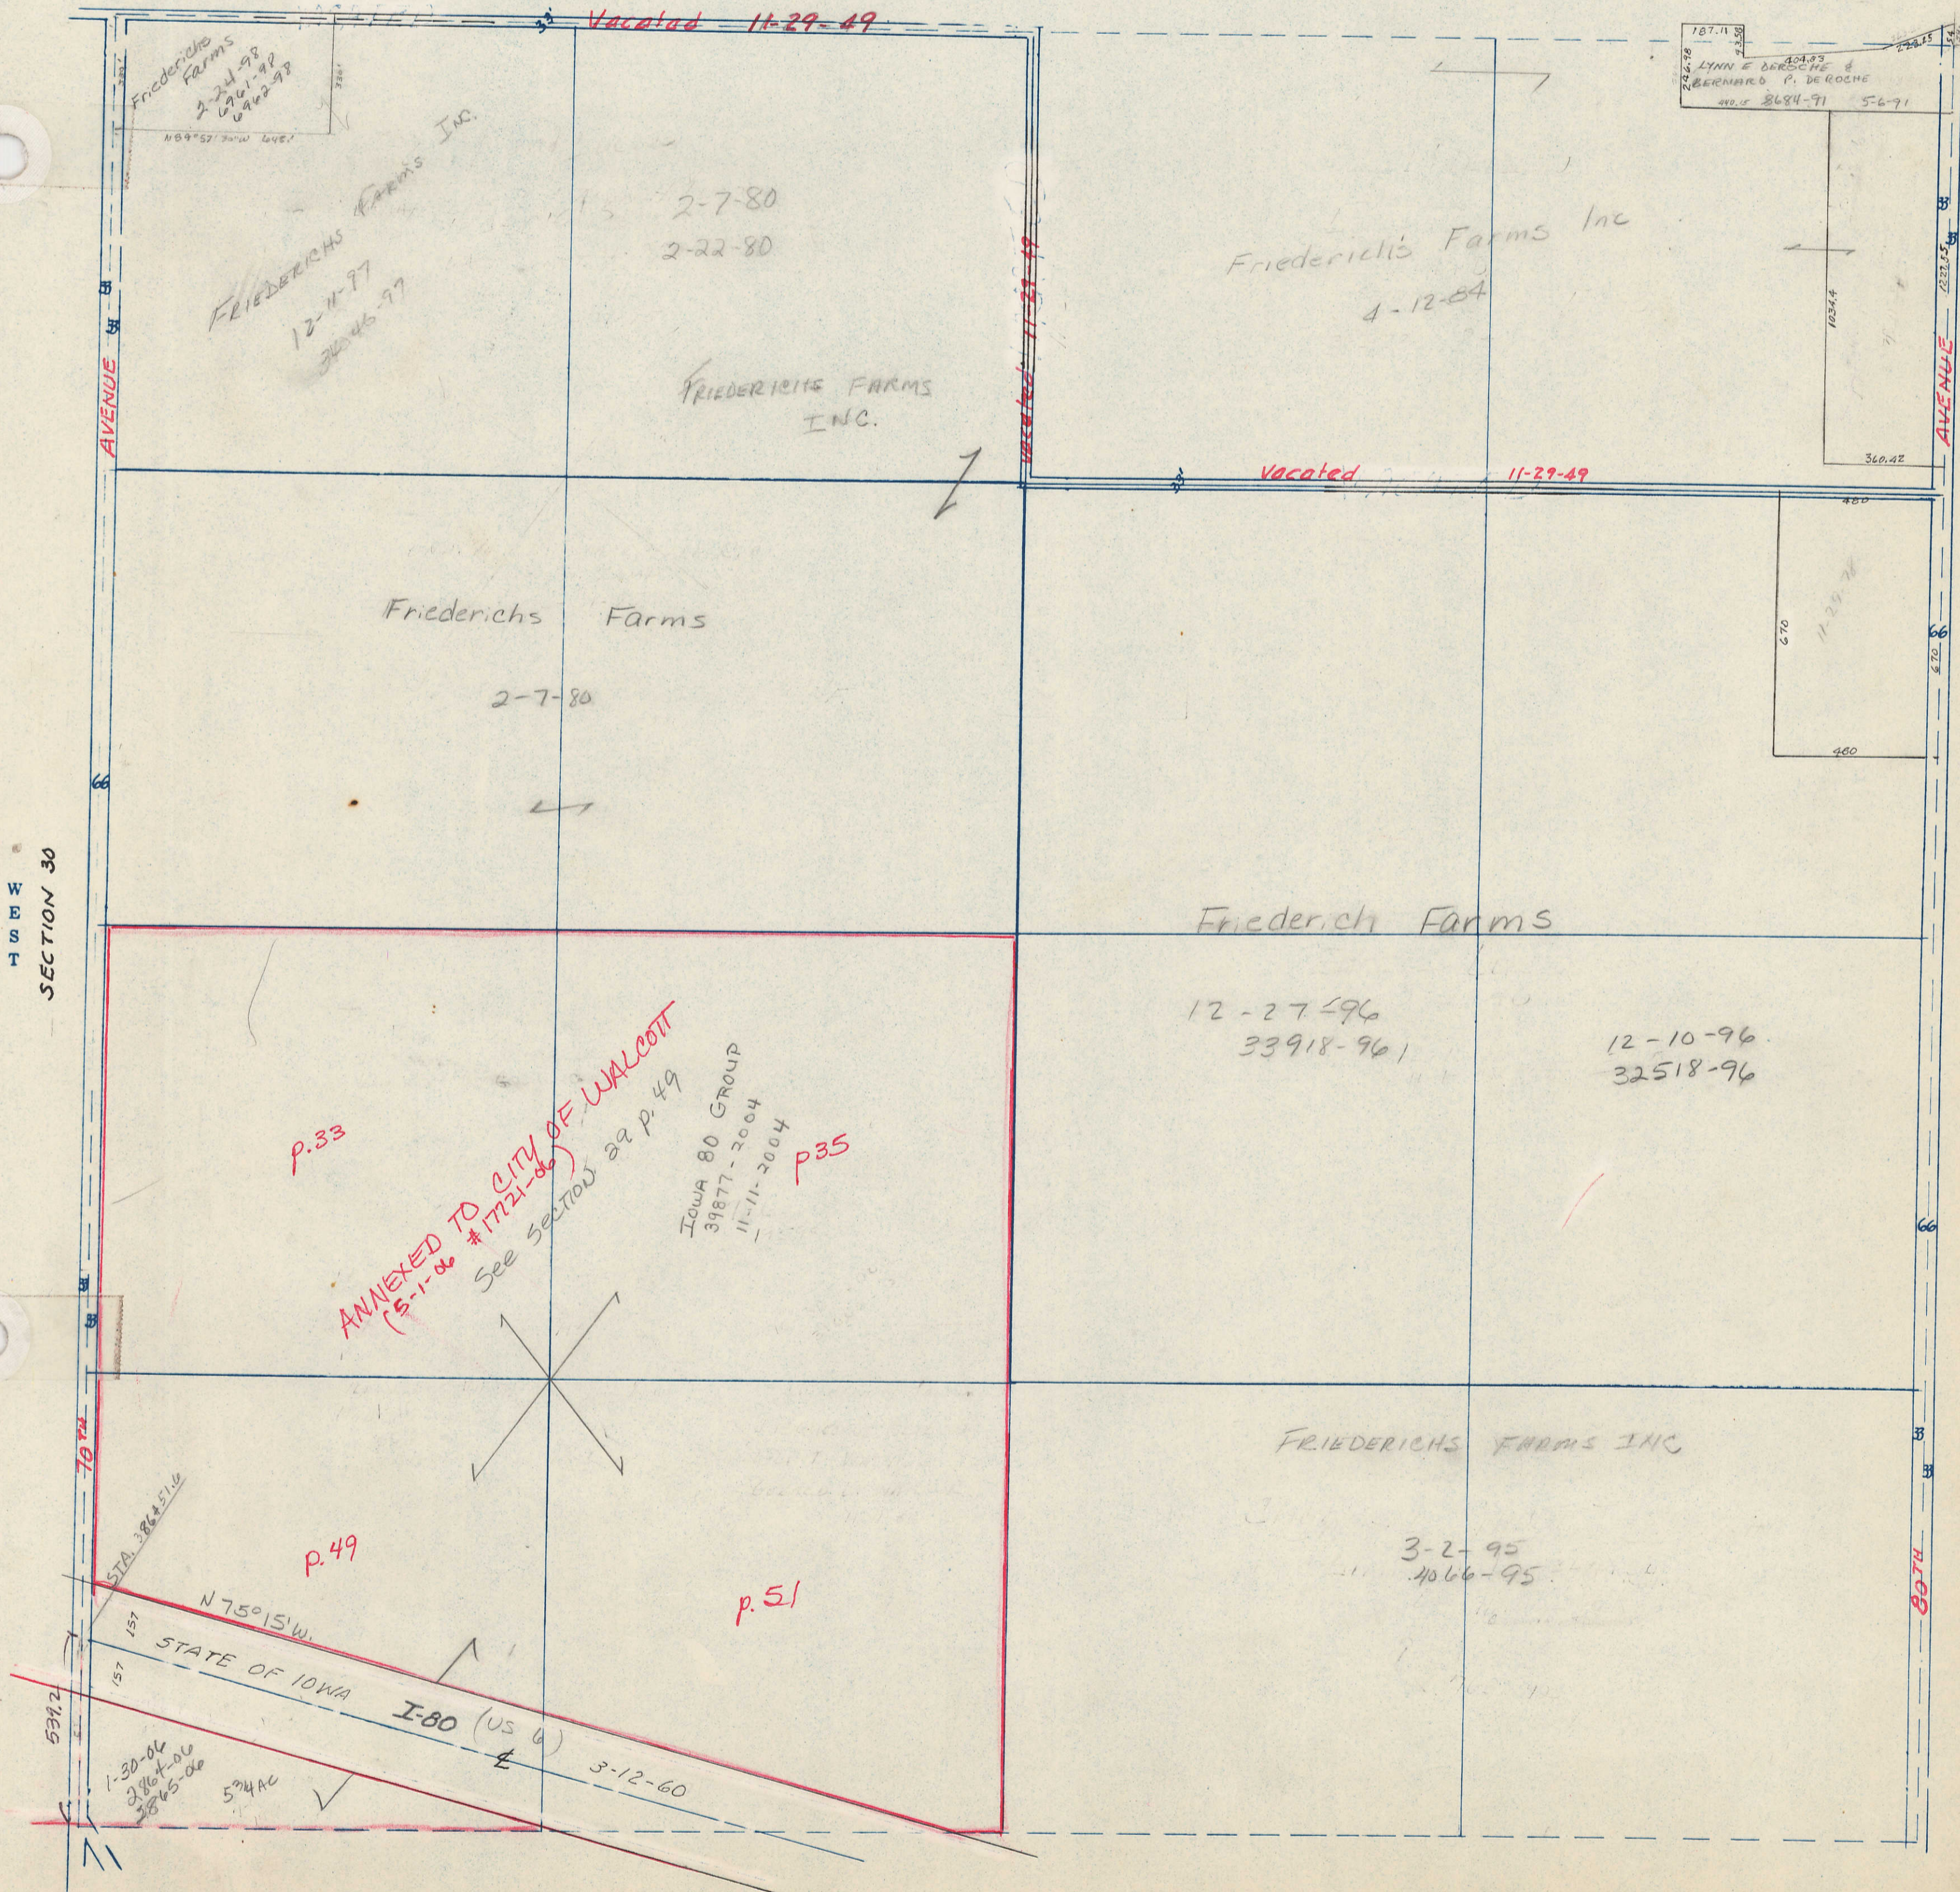

SOUTH
SECTION 32