

SECTION
33


SCALE IN CHAINS



Township 79-North; Range 2

EAST OF THE FIFTH PRINCIPAL MERIDIAN


SCALE IN FEET

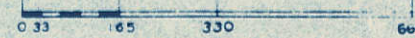

SCOTT COUNTY, IOWA
HICKORY GROVE TOWNSHIP

NORTH
SECTION 28

Transfer Page 74-254

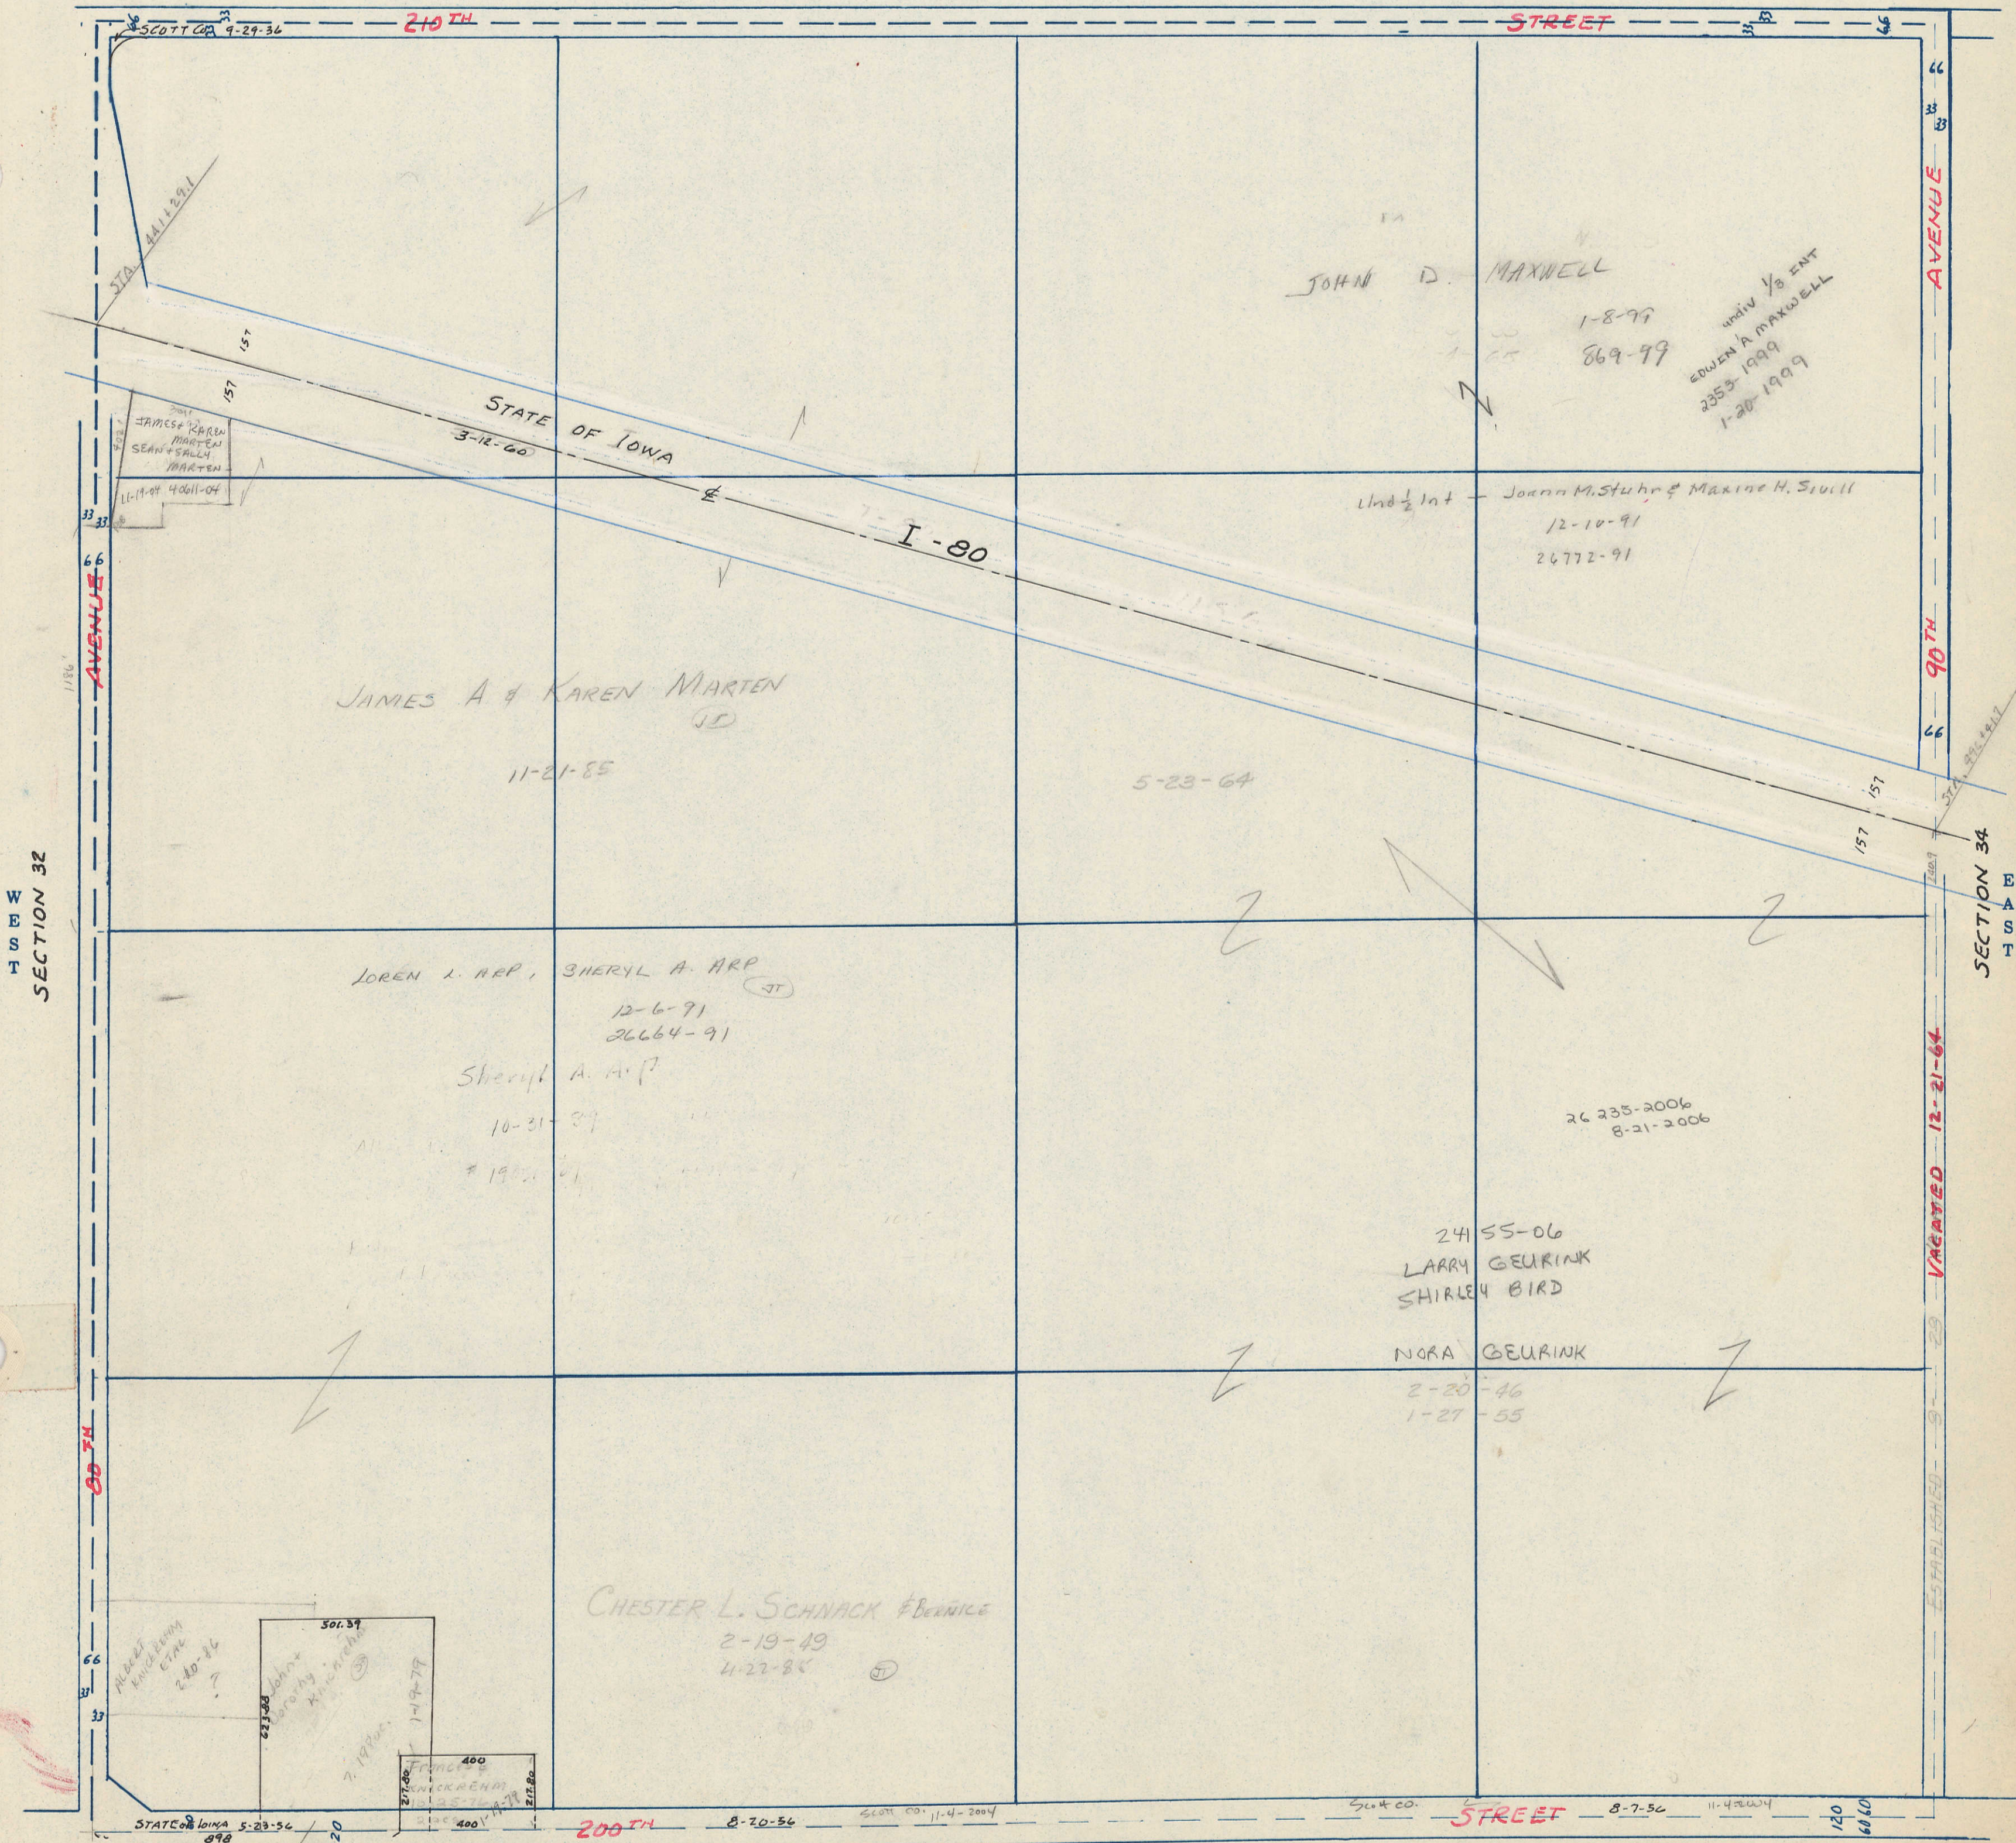

WEST
SECTION 32

SECTION 34
EAST

SCOTT CO.
32917-2004
11-4-2004

SOUTH
SECTION 4, BLUE GRASS TOWNSHIP