

SECTION
8

SCALE IN CHAINS



Township 79-North; Range 2

EAST OF THE FIFTH PRINCIPAL MERIDIAN

SCOTT COUNTY, IOWA

HICKORY GROVE TOWNSHIP


SCALE IN FEET



Transfer Page 74-229

NORTH
SECTION 5

SOUTH
SECTION 17

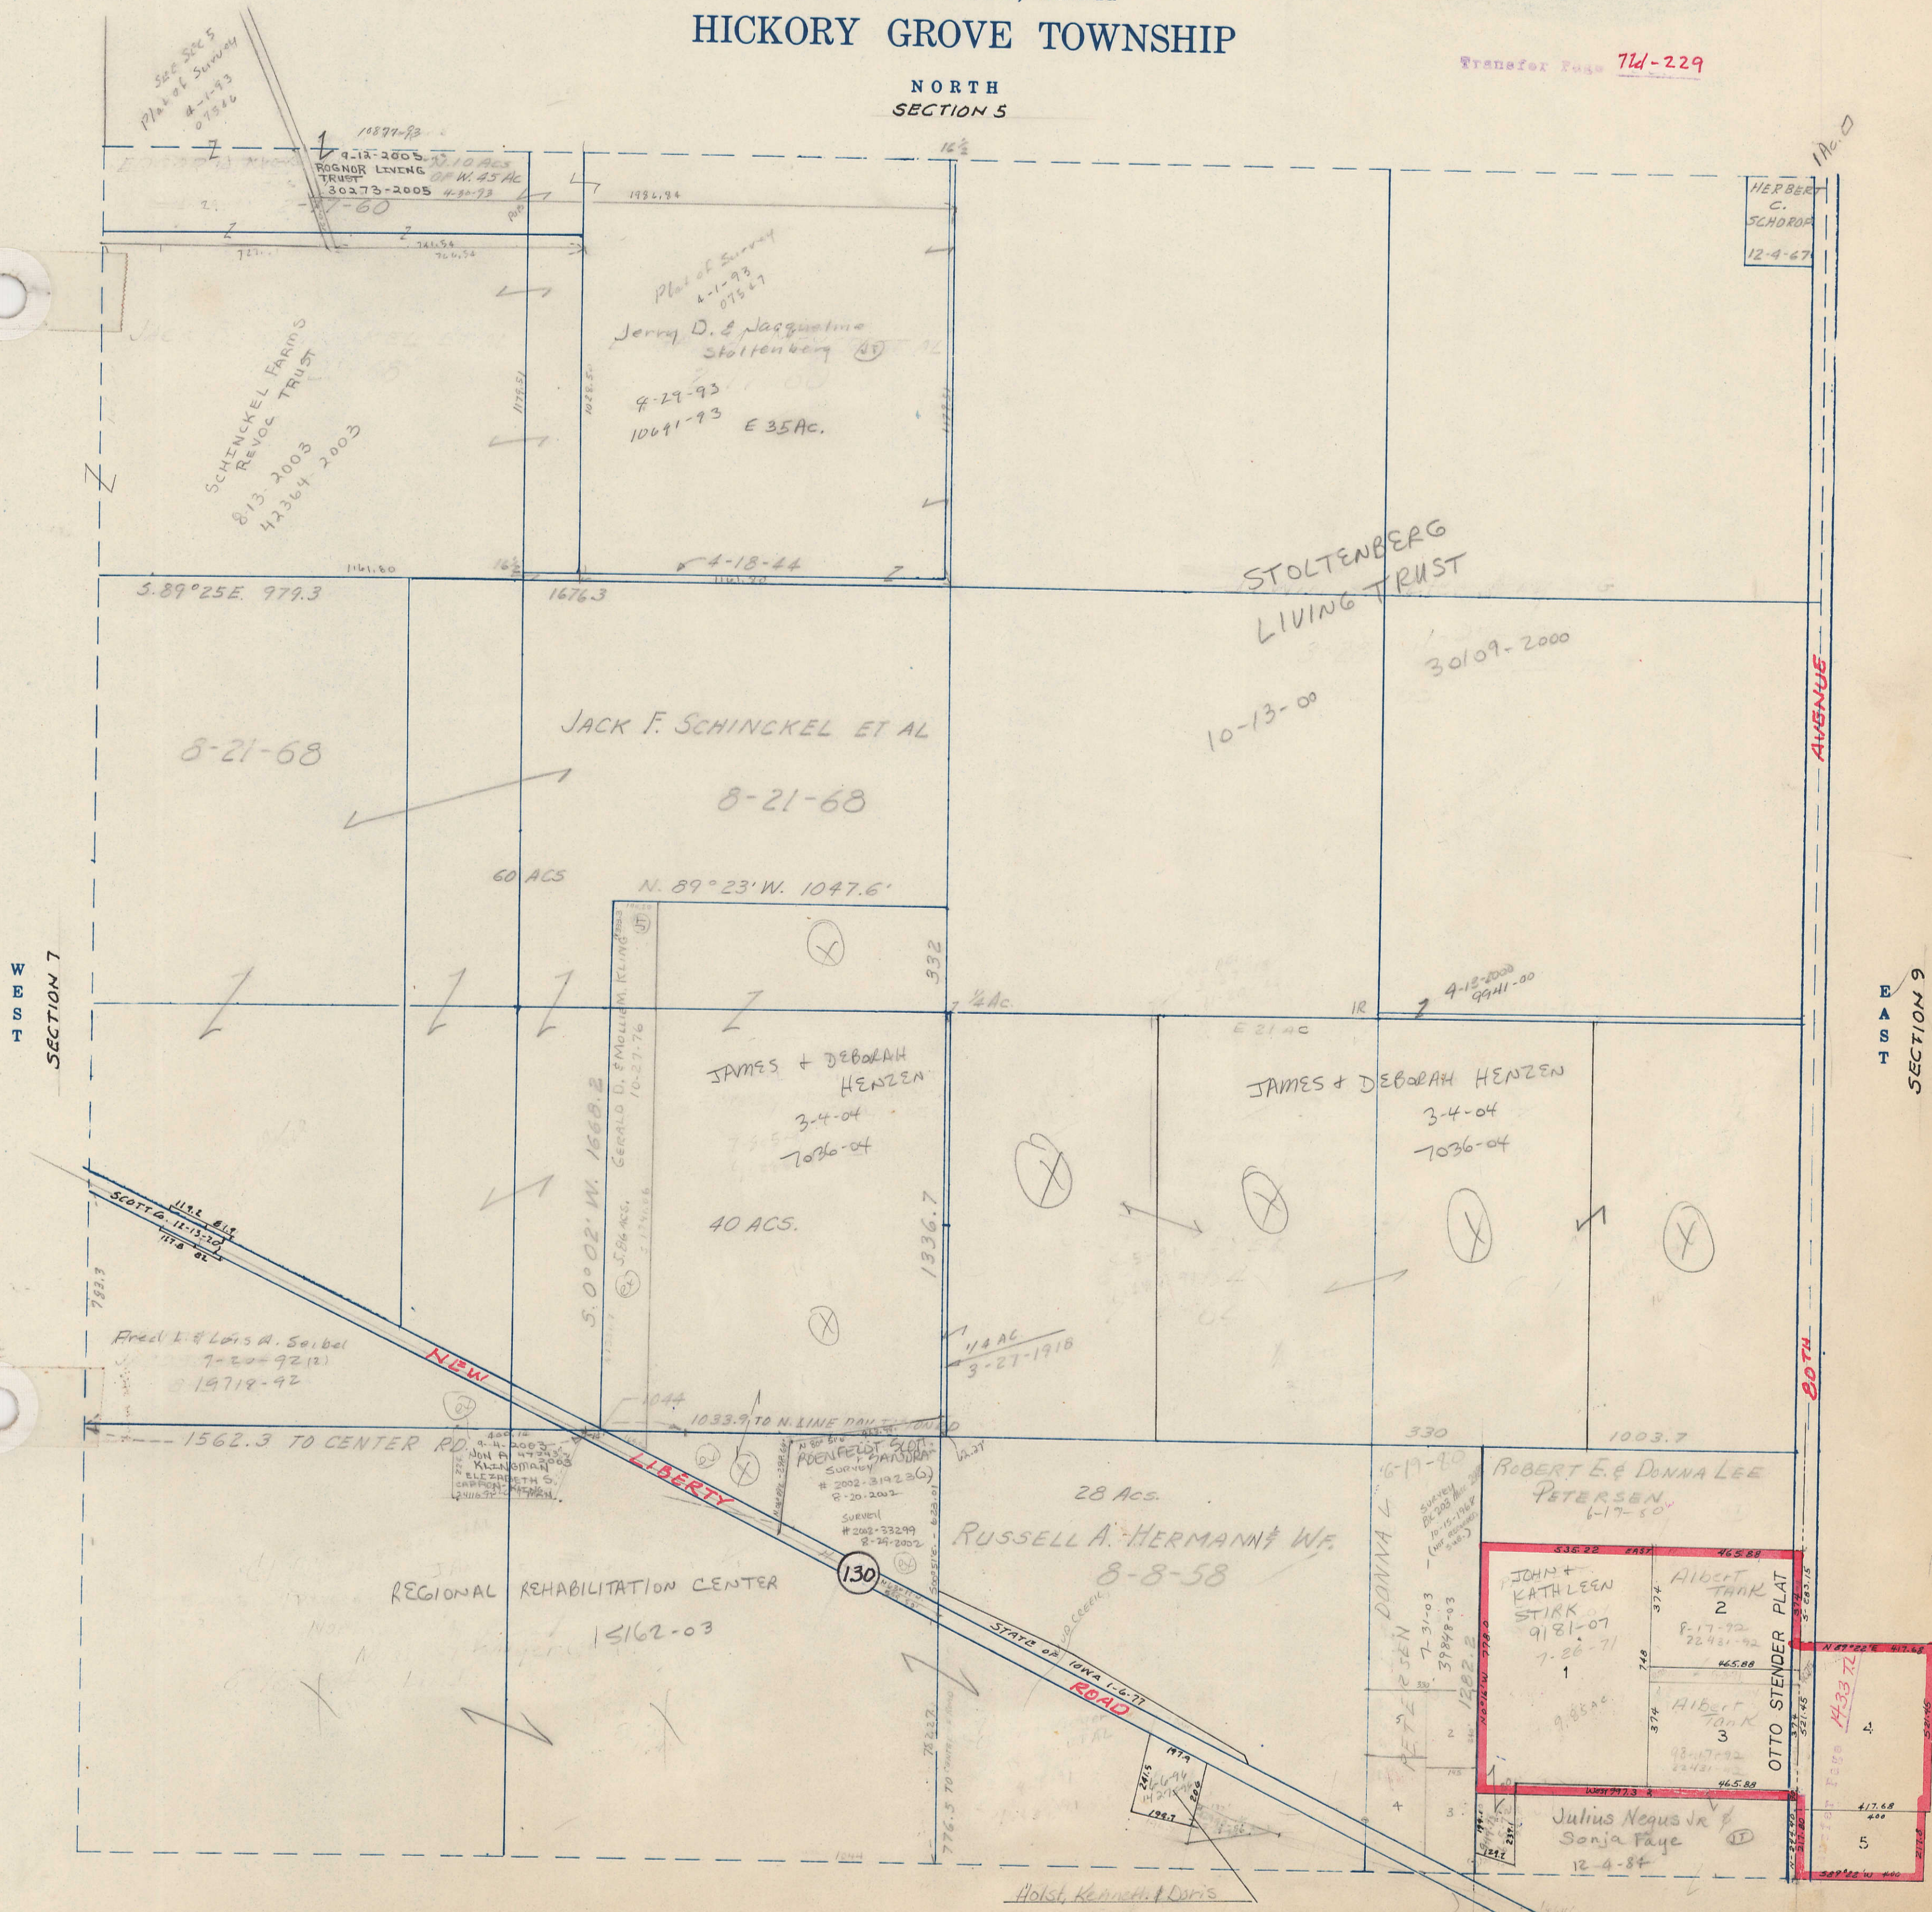

WEST
SECTION 7

EAST
SECTION 9

See Sec 5
Plat of Survey
4-1-93
07546

SCHINCKEL FARMS
REVOC TRUST
8-13-2003
42364-2003

Plat of Survey
4-1-93
07547
Jerry D. & Jacqueline
Stoltenberg
9-29-93
10691-93 E 35 AC.

HERBER
C.
SCHORER
12-4-67

STOLTENBERG
LIVING TRUST
10-13-00

JACK F. SCHINCKEL ET AL
8-21-68
60 ACS

JAMES + DEBORAH
HENZEN
3-4-04
7036-04
40 ACS.

JAMES + DEBORAH
HENZEN
3-4-04
7036-04

RUSSELL A. HERMANN & WIFE
8-8-58
28 ACS.

ROBERT E. & DONNA LEE
PETERSEN
6-17-50

JOHN +
KATHLEEN
STIRK
9181-07
7-26-71

Albert
TANK
2
8-17-92
22421-92

Julius Neagus Jr &
Sonja Faye
12-4-84

REGIONAL REHABILITATION CENTER
15162-03

Holst, Kenneth & Doris

80TH AVENUE

80TH

130

OTTO STENDER PLAT
H-33 72