


NW 1/4, NW 1/4 SEC. 3-78-5
TOWN OF LE CLAIRE
SCALE: 1" = 100'

N. 26TH ST.

SEC. 33 (55)

SEC. 34 (49)

Section line between SECS 3-78-5 & 33-79-5 WISCONSIN
43 NW Corner SEC. 3-78-5
STREET Section line between SECS 3-78-5 & 34-79-5

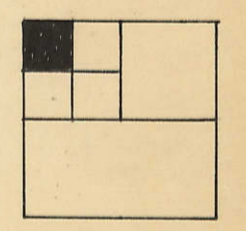

SEC. 4

(7)

VACATED
1230.2
1524
Section line between SECS 3 & 4

134 Lorene Hartz TRUST - 1/2 Int


9-6-74
26156-74

1-11-83 TIC
5-22-92 TIC
13723-92

Dexter,
Dale & Marla 1/2 Int

2-4-98
3806-98

(3)

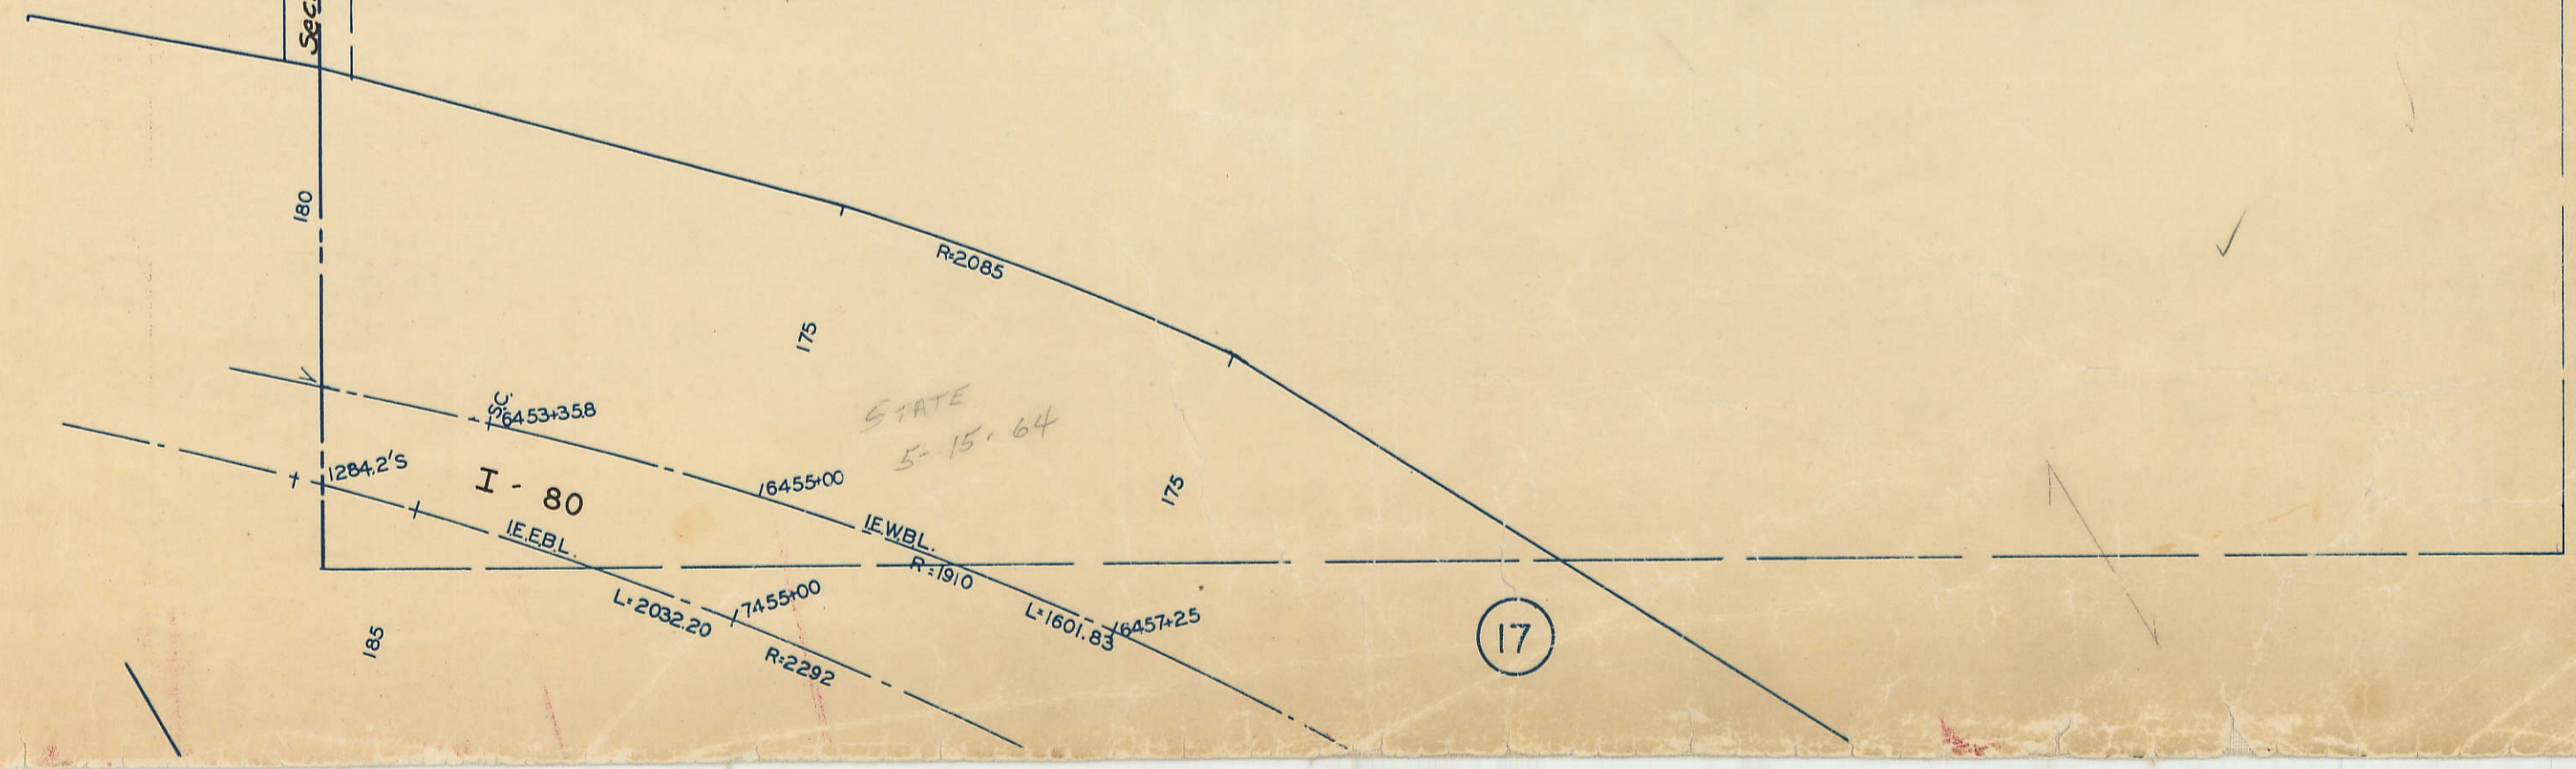

(17)