

TWP.

LIMITS
HOLLAND ST.

8-25-69

N. 23RD

E. 1/4 Corner SEC 33-79-5
R-1910 L-212.55

R-1910 L-207.77
L-6914

66
22.87 N. line SE 1/4 SEC 33-79-5

TWP.

66

CORPORATE

RR#1 LEG.

R-ST.

26TH

N.

LE CLAIRE

66

RR#1 LEG.

LOUIS J. CLARK

3-2-64

Clark + Sons Inc

4-23-82

232.76
199.72
CARL & MARTHA
BRUS
0.563 A
9-20-79
199.35
237.38

SEC. 34



33

Section line between SECS 33 & 34

55

SE 1/4, SE 1/4 SEC. 33-79-5
TOWN OF LECLAIRE
SCALE: 1"=100'

(39)

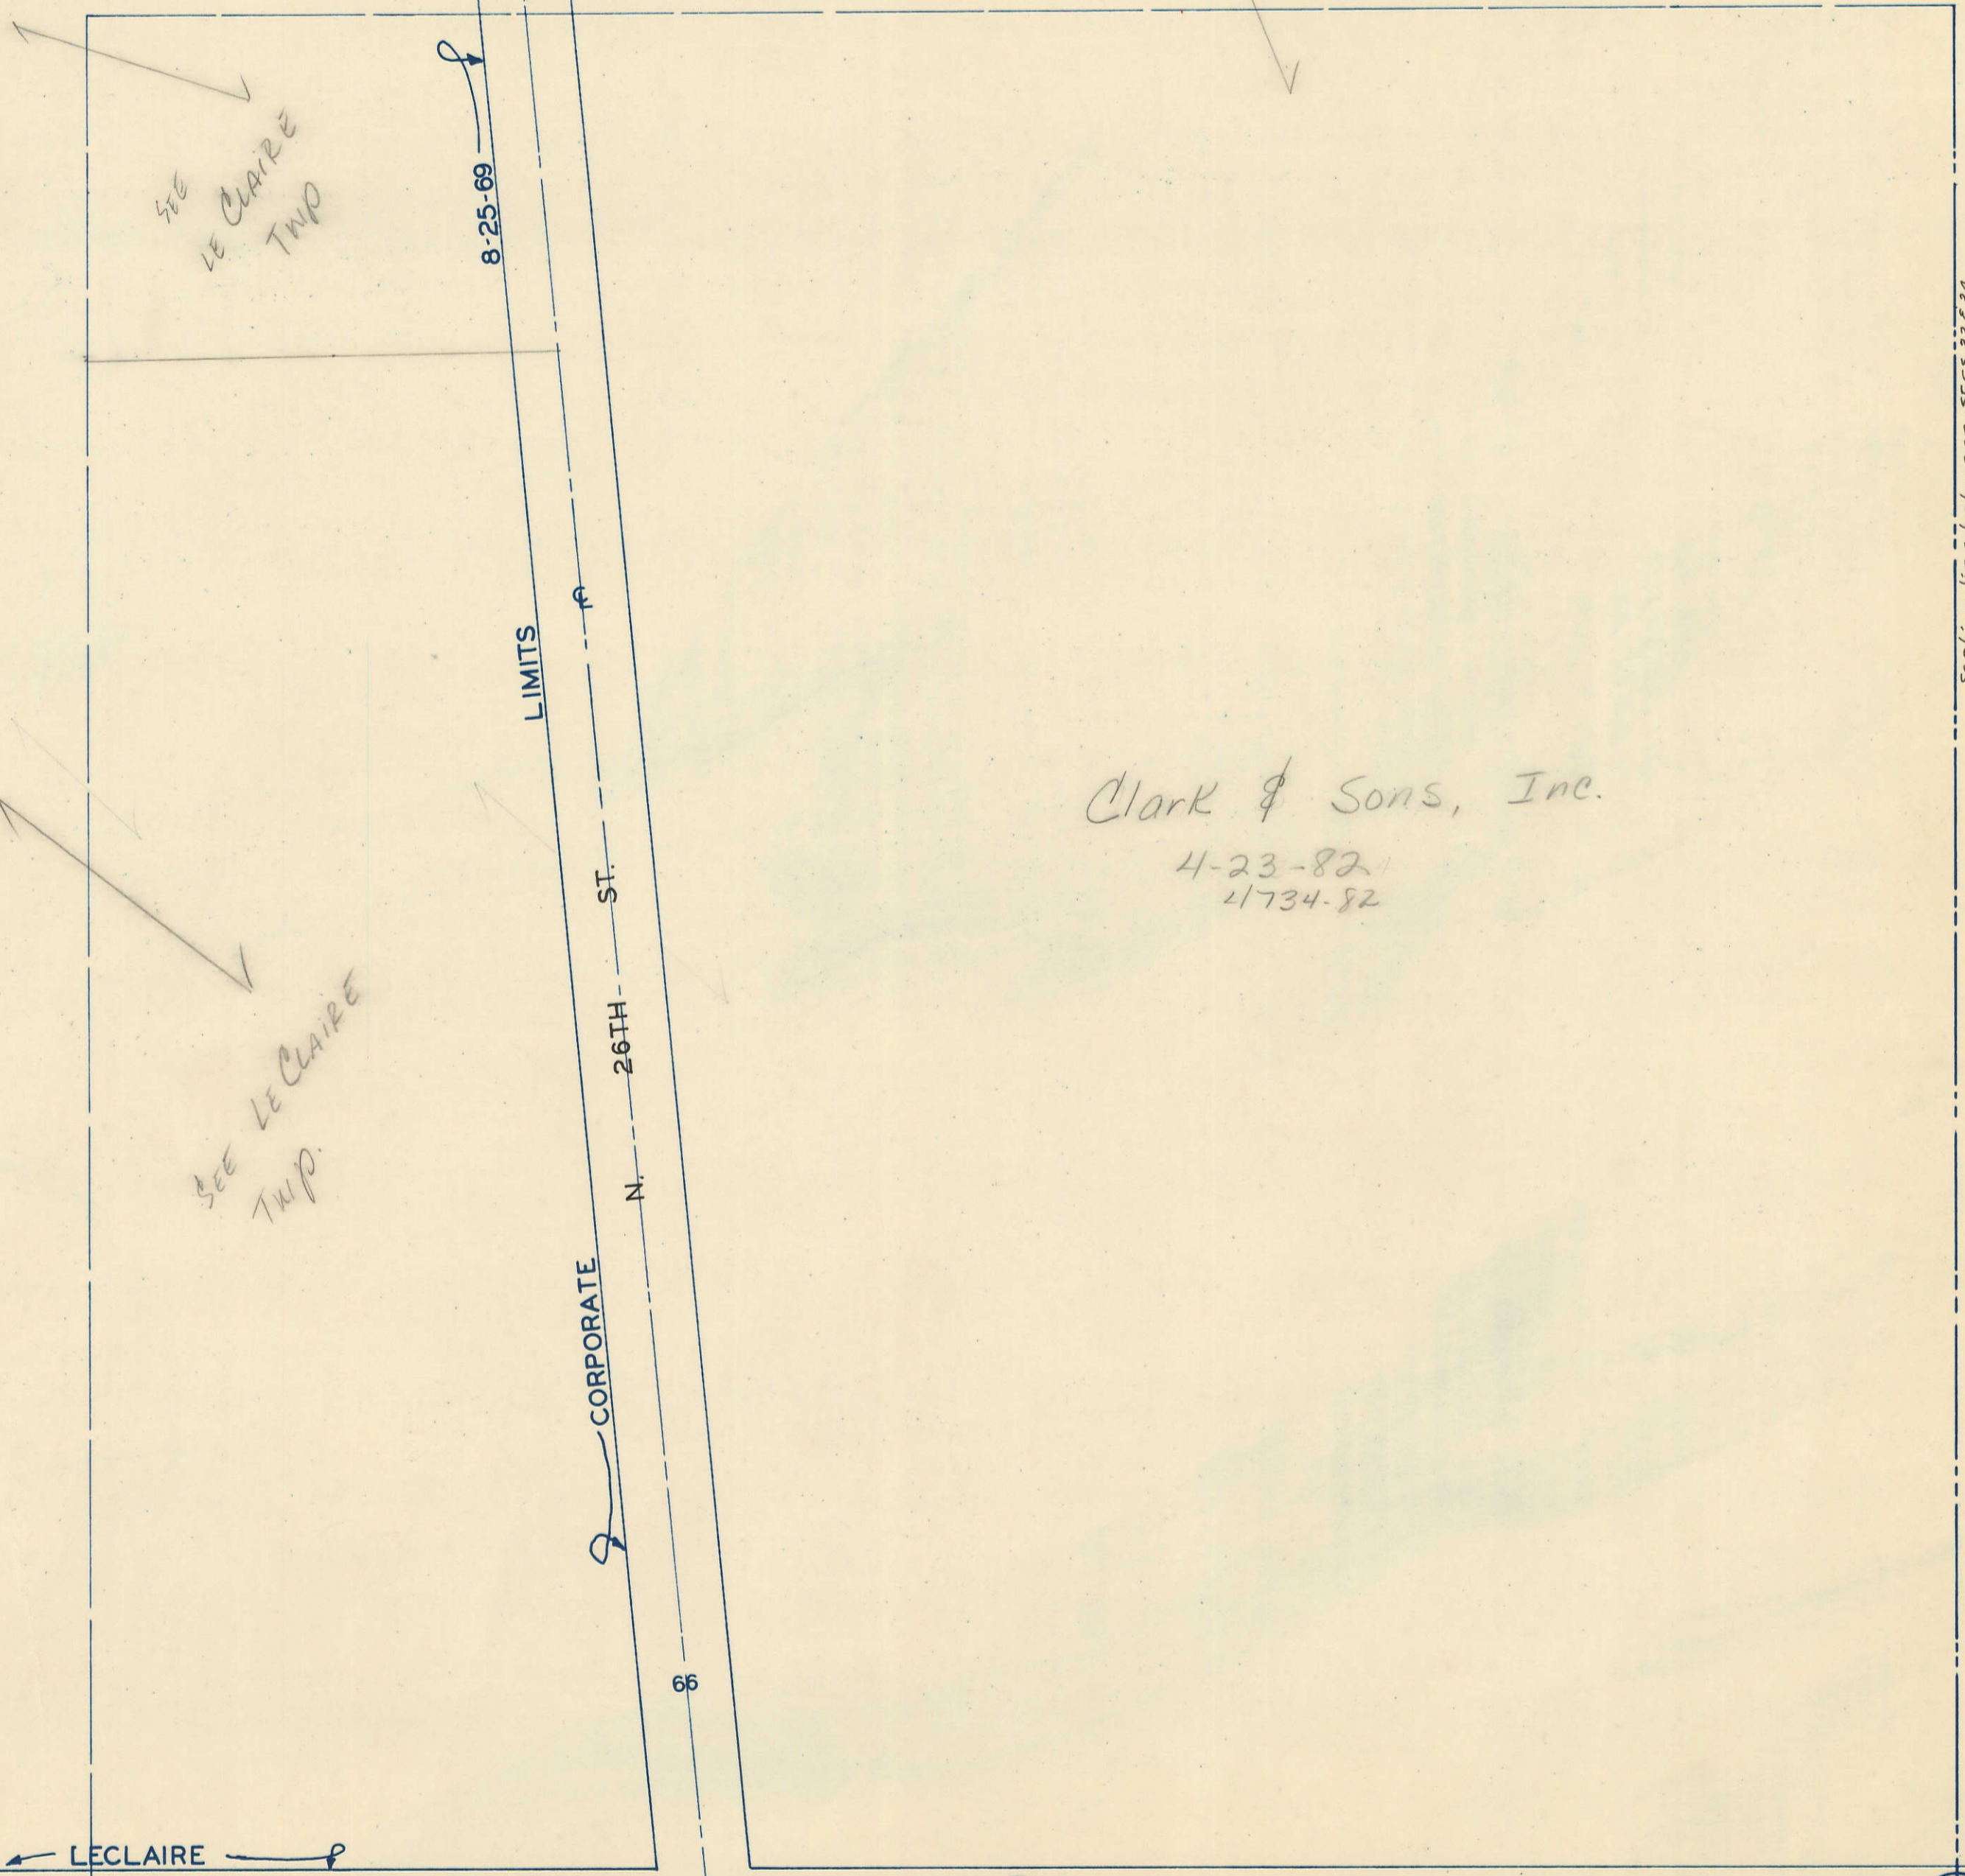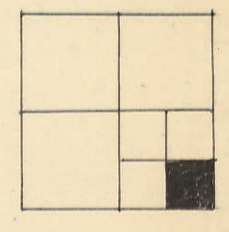

SEE
LECLAIRE
TWP.

SEE
LECLAIRE
TWP.

Clark & Sons, Inc.

4-23-82
41734-82

8-25-69

LIMITS

CORPORATE

ST.

26TH

N.

LECLAIRE

WISCONSIN

STREET

SEC. 34

(49)

SEC. 4

(7)

SEC. 3

(1)

(43)

(3334)

Section line between SECS 4-78-5 & 33-79-5

Section line between SECS STREET 3-78-5 & 33-79-5

SE Corner SEC 33-79-5

WISCONSIN