



SECTION 16  
TOWNSHIP 79 NORTH, RANGE 5 EAST,  
5<sup>TH</sup> PRINCIPAL MERIDIAN  
LE CLAIRE TOWNSHIP  
SCOTT COUNTY, IOWA

TRANSFER PAGE 268

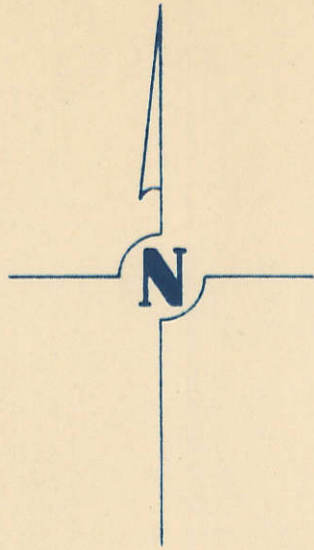

SCALE: 1 INCH = 330 FEET

SECTION 9, PRINCETON TWP.

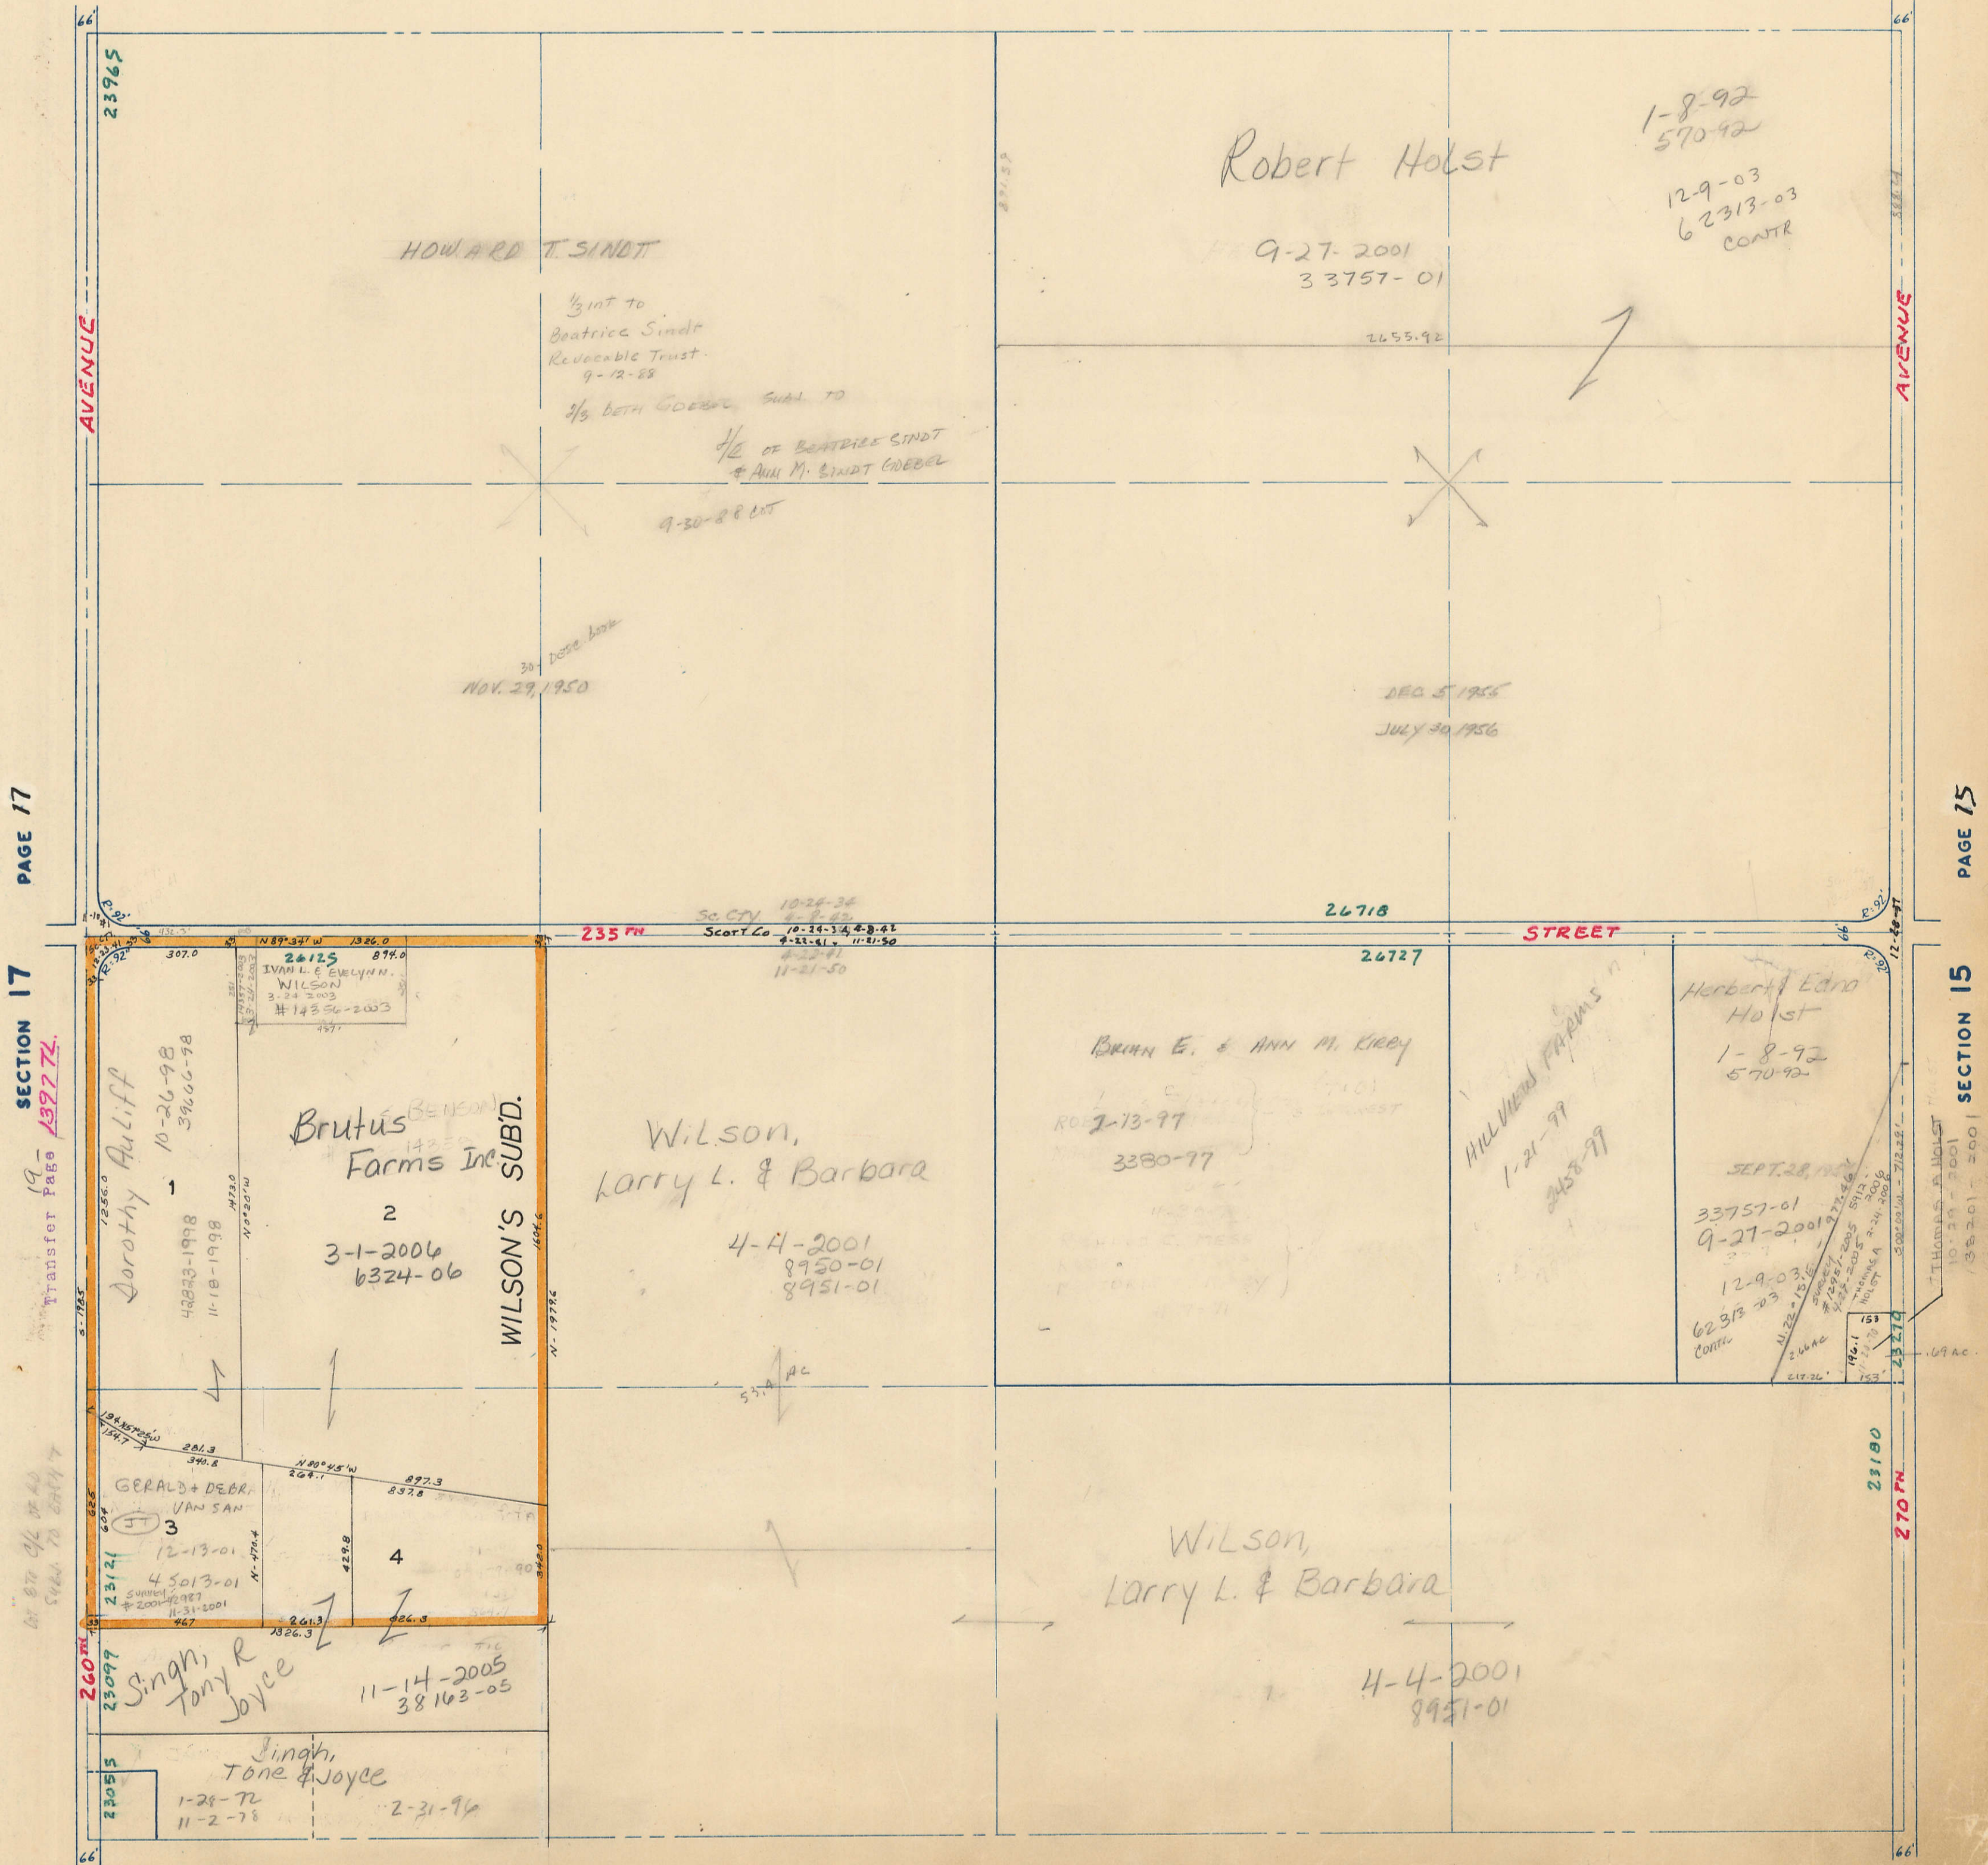

PAGE 17

SECTION 17

Transfer Page 139772.

PAGE 15

SECTION 15