


SECTION 19  
TOWNSHIP 79 NORTH, RANGE 5 EAST,  
5<sup>TH</sup> PRINCIPAL MERIDIAN  
LE CLAIRE TOWNSHIP  
SCOTT COUNTY, IOWA


TRANSFER PAGE 271

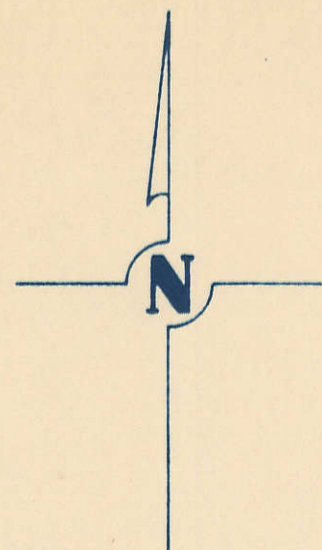

SCALE : 1 INCH = 330 FEET

SECTION 18 PAGE 18

SECTION 24-79-4 PAGE 24

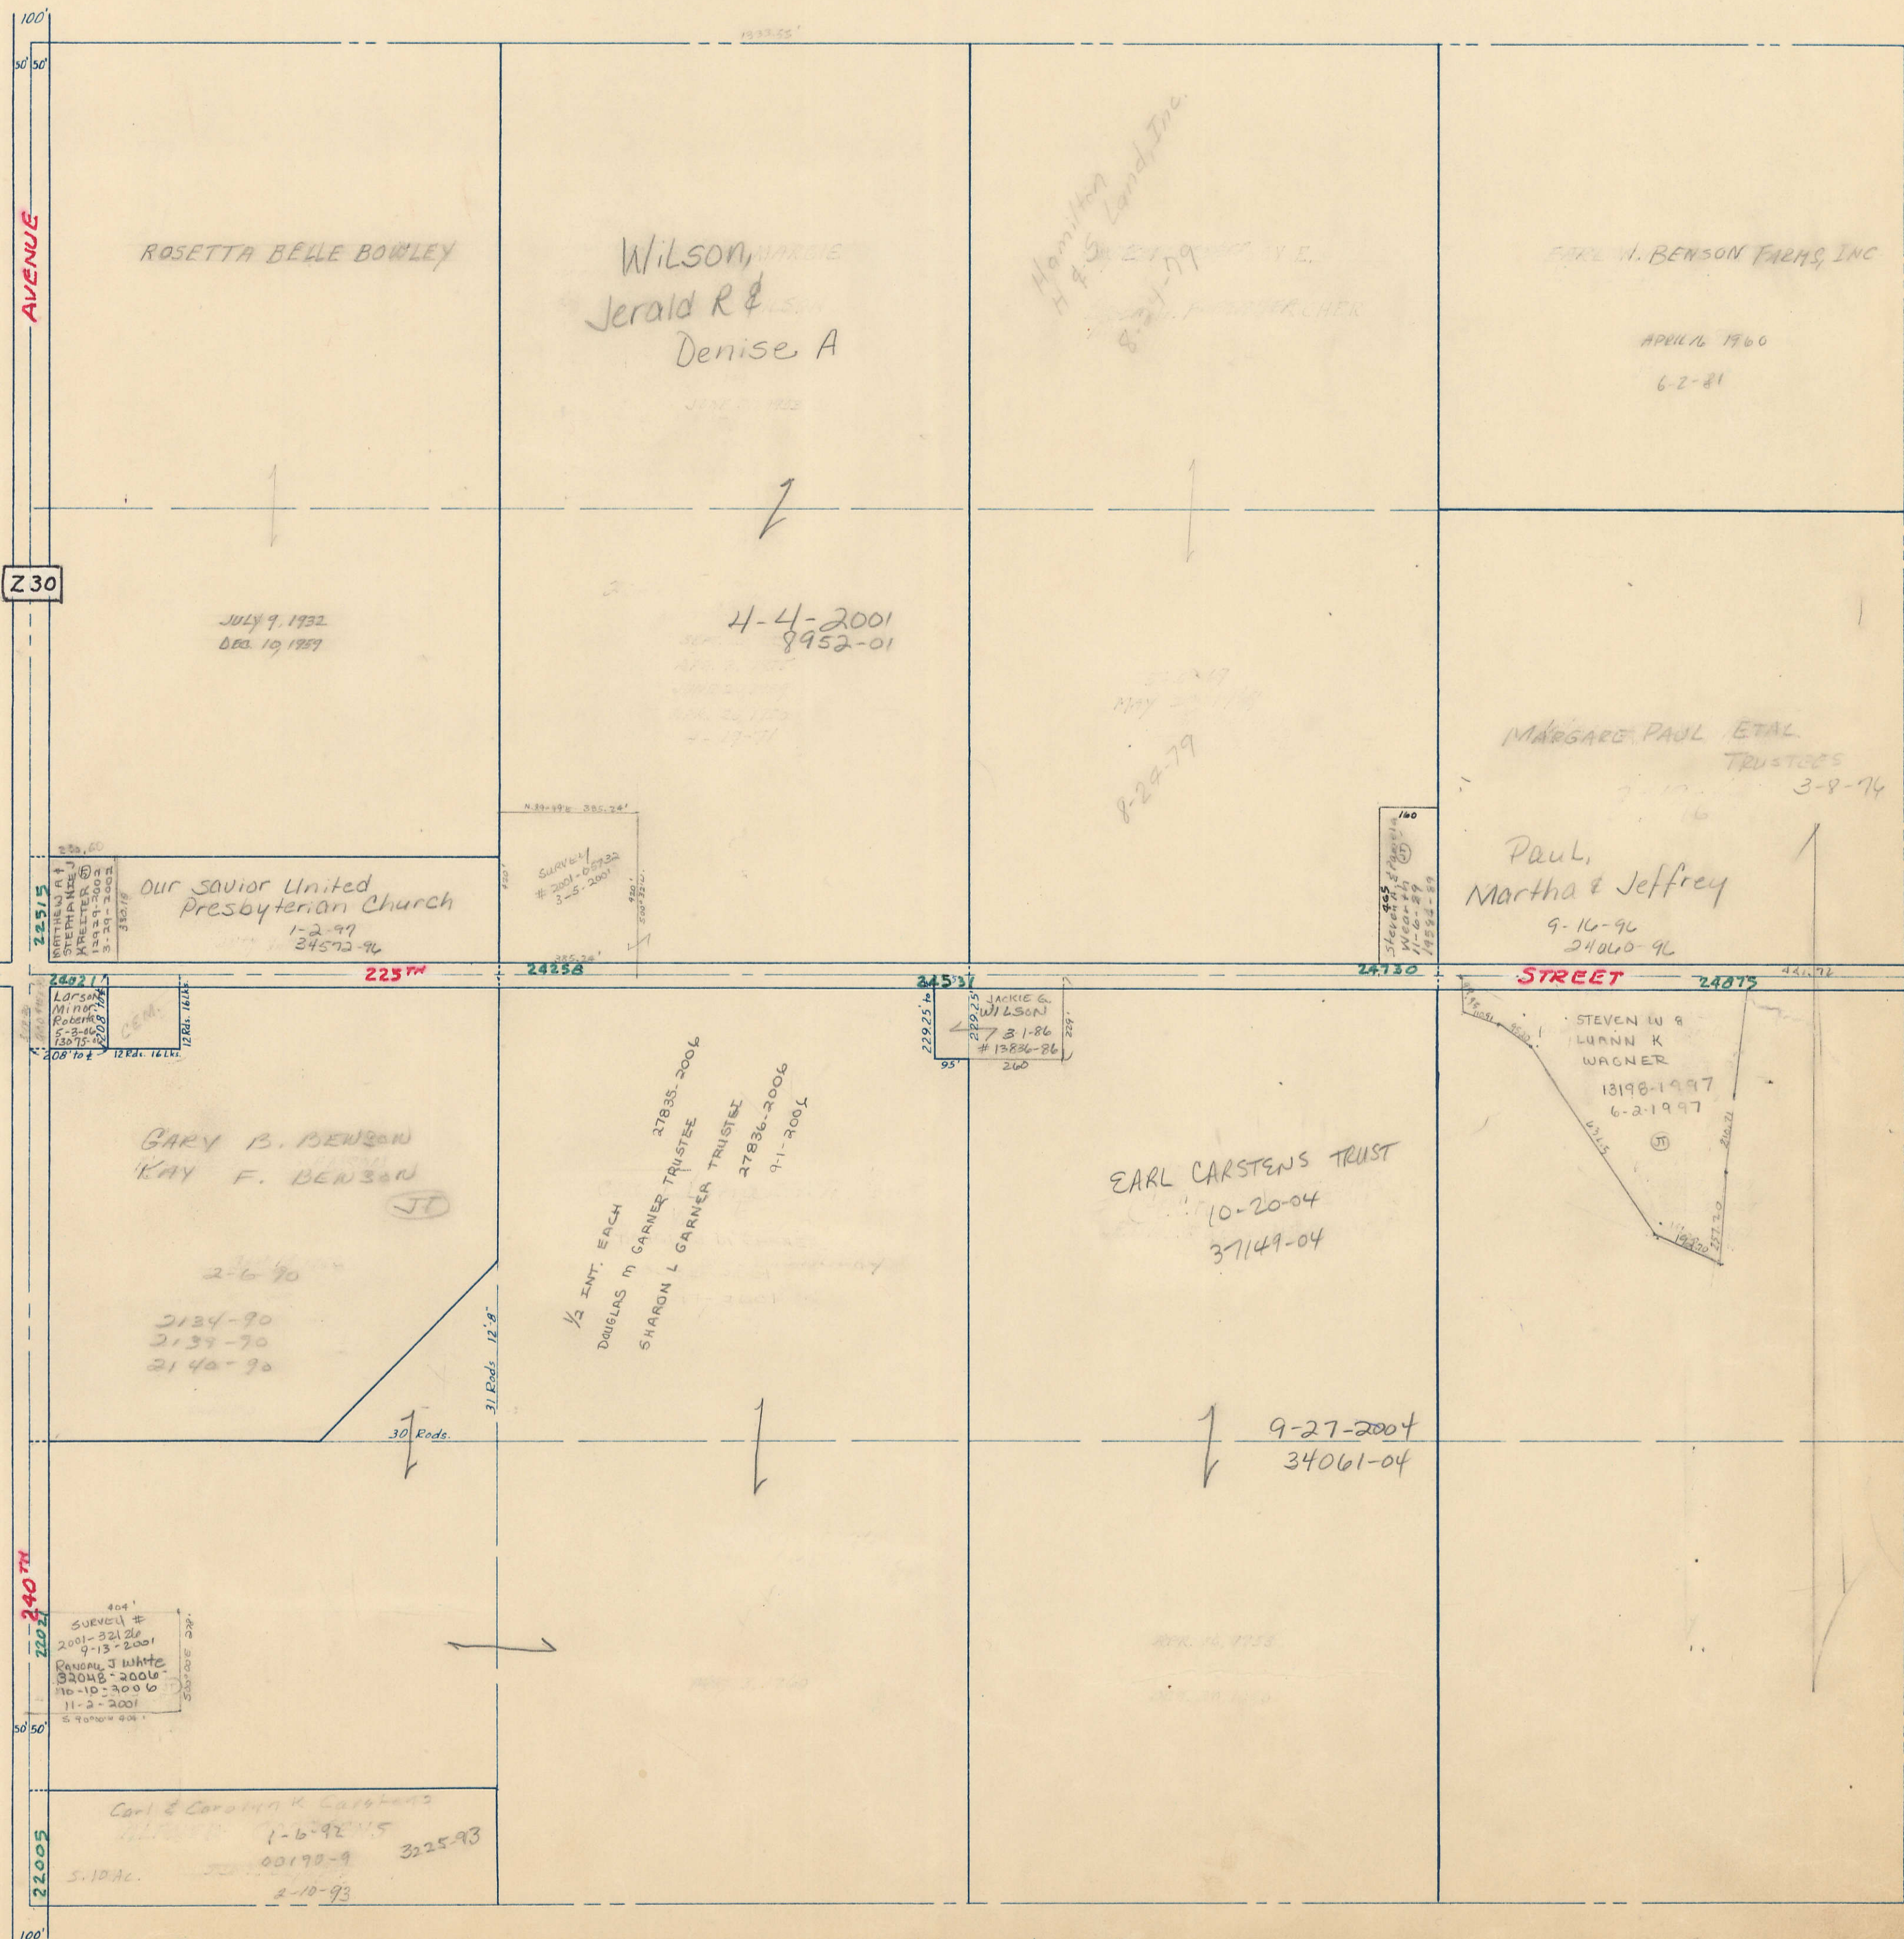

SECTION 20 PAGE 20

SECTION 30 PAGE 30