

SECTION 13



TOWNSHIP 80 N., RANGE 1 E. OF THE 5TH P.M.
SCOTT COUNTY, IOWA

LIBERTY TOWNSHIP

SCALE: 1 INCH = 330 FEET

SEC 12, PAGE 12

TRANSFER PAGE 743-298

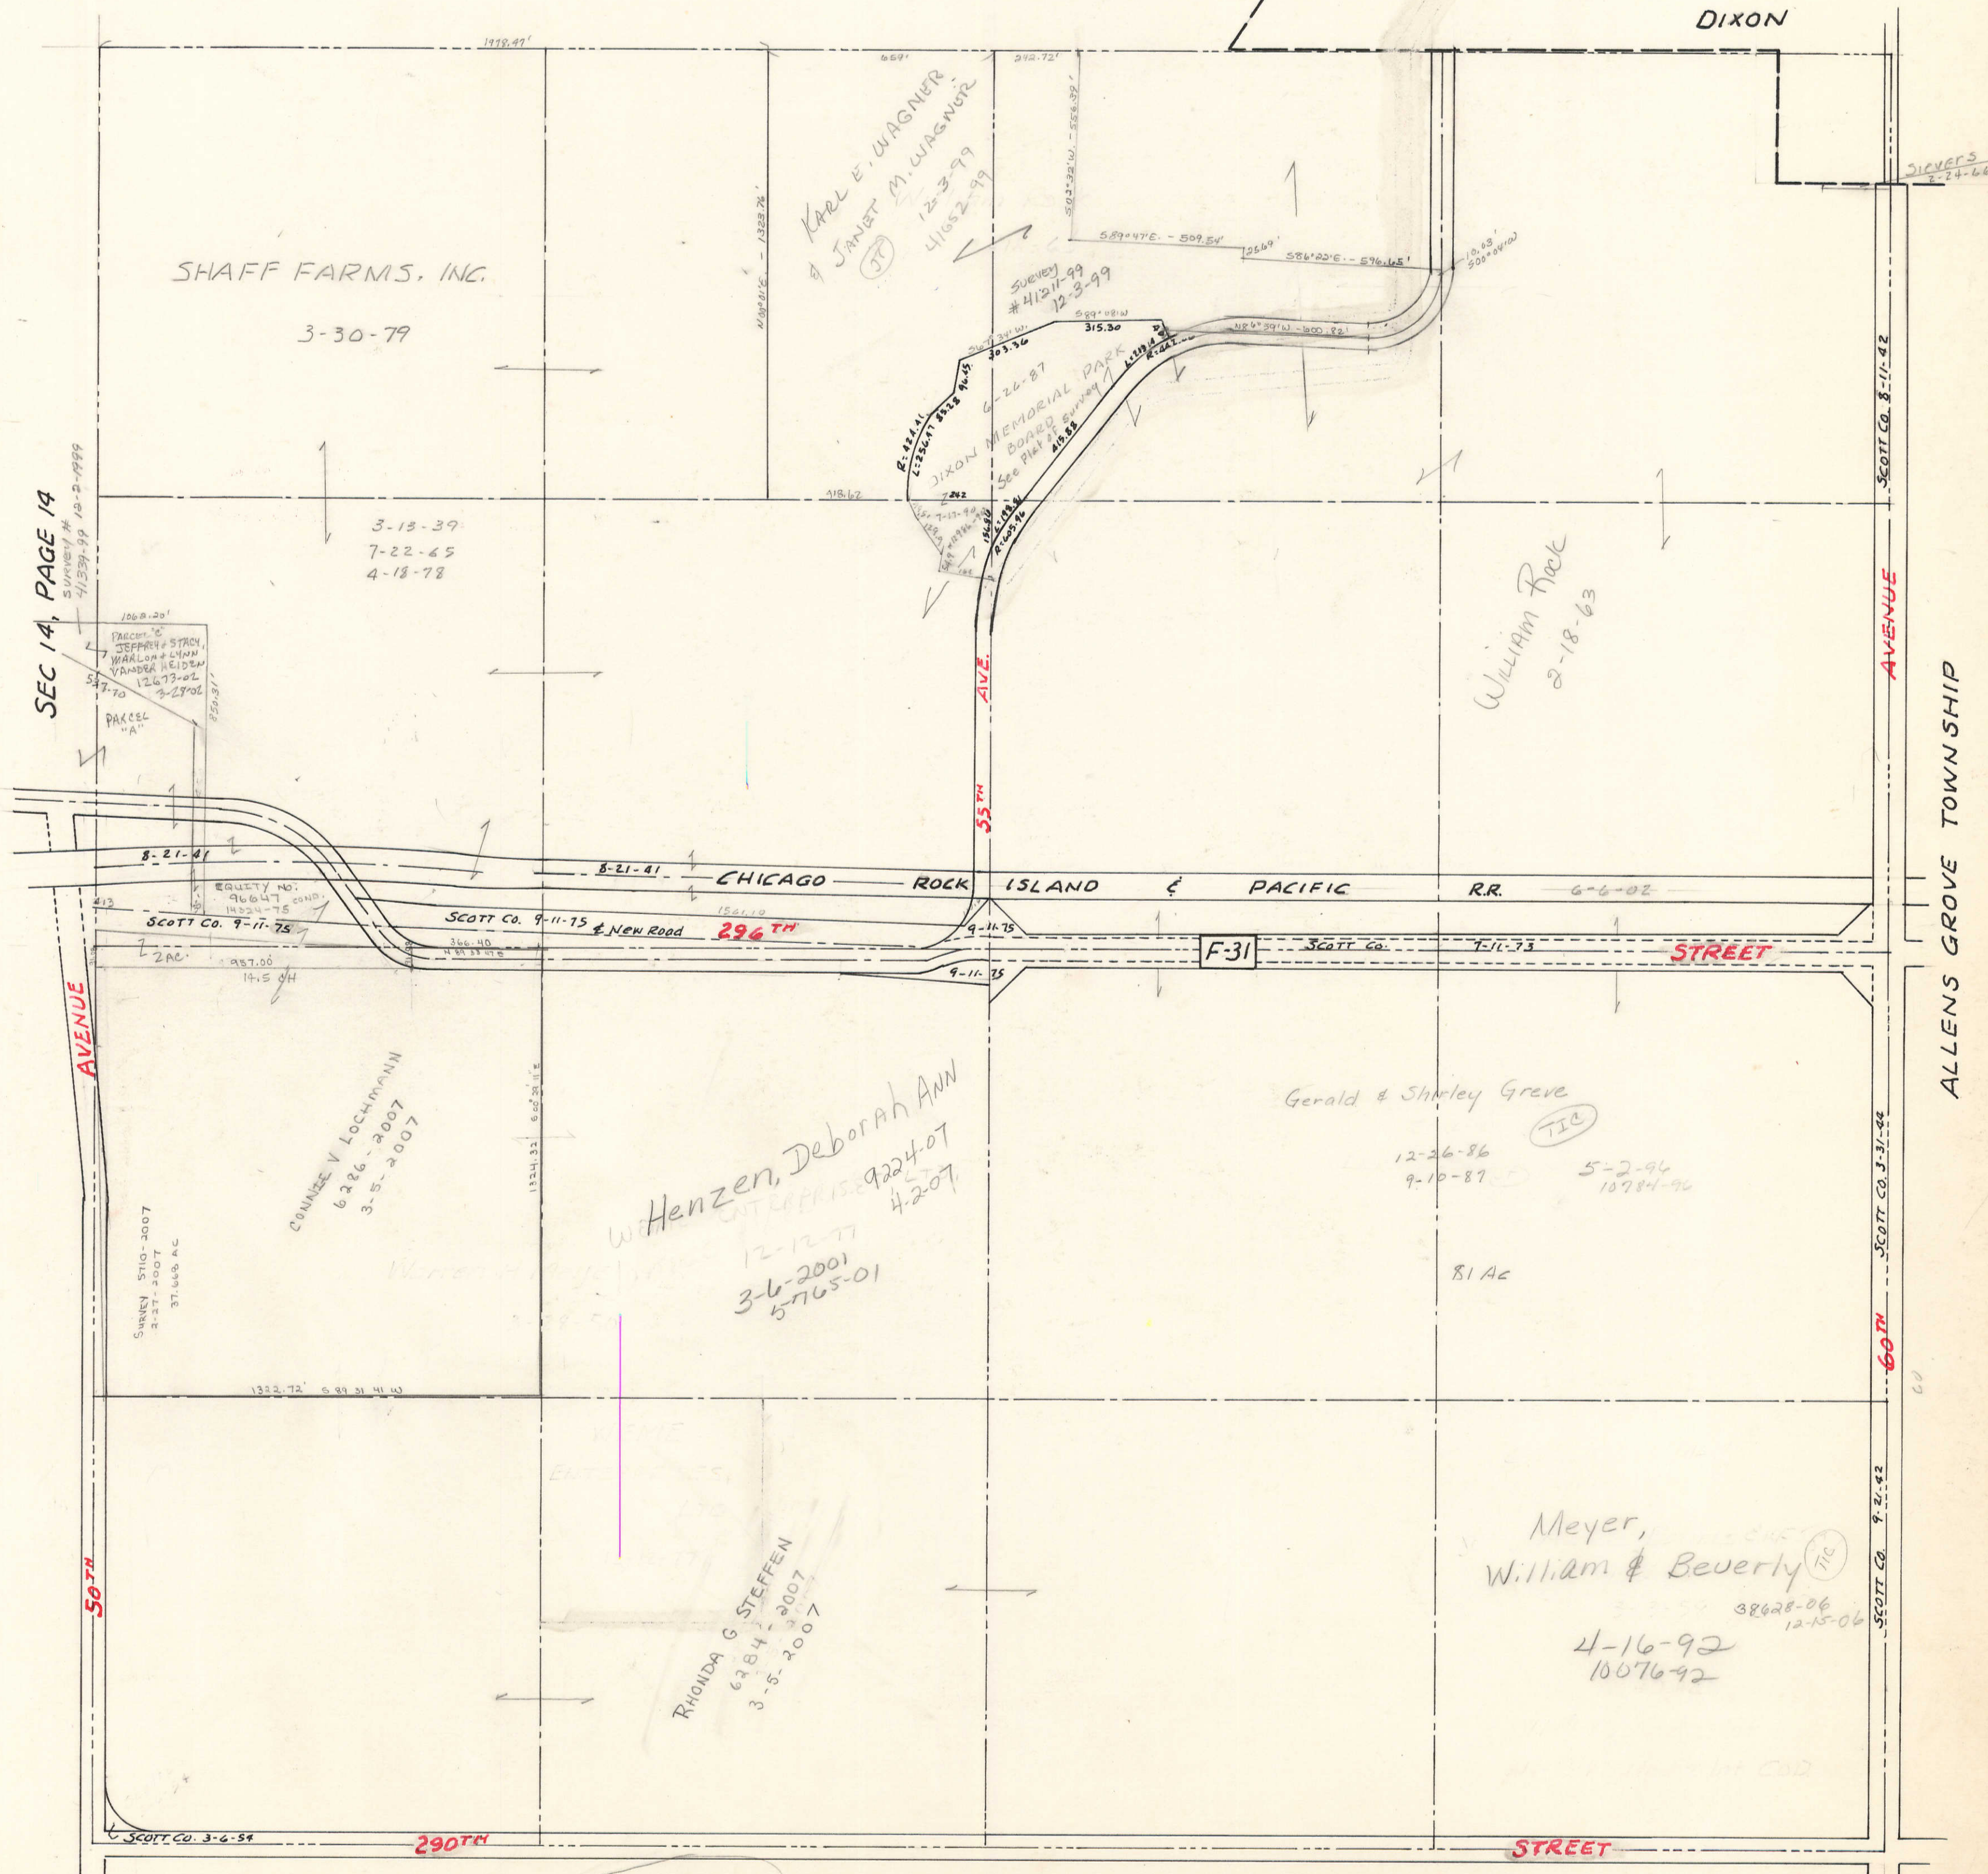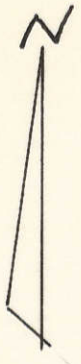

SEC 14, PAGE 14

DIXON

ALLENS GROVE TOWNSHIP

SURVEY 1705-07

SEC 24, PAGE 24