


SECTION 19

TOWNSHIP 80 N., RANGE 1 E. OF THE 5TH P.M.
SCOTT COUNTY, IOWA
LIBERTY TOWNSHIP

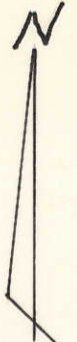


SCALE: 1 INCH = 330 FEET

TRANSFER PAGE 7Lds-304

SEC 18, PAGE 18

SCOTT Co. 7-11-73

SCOTT Co. 7-11-73

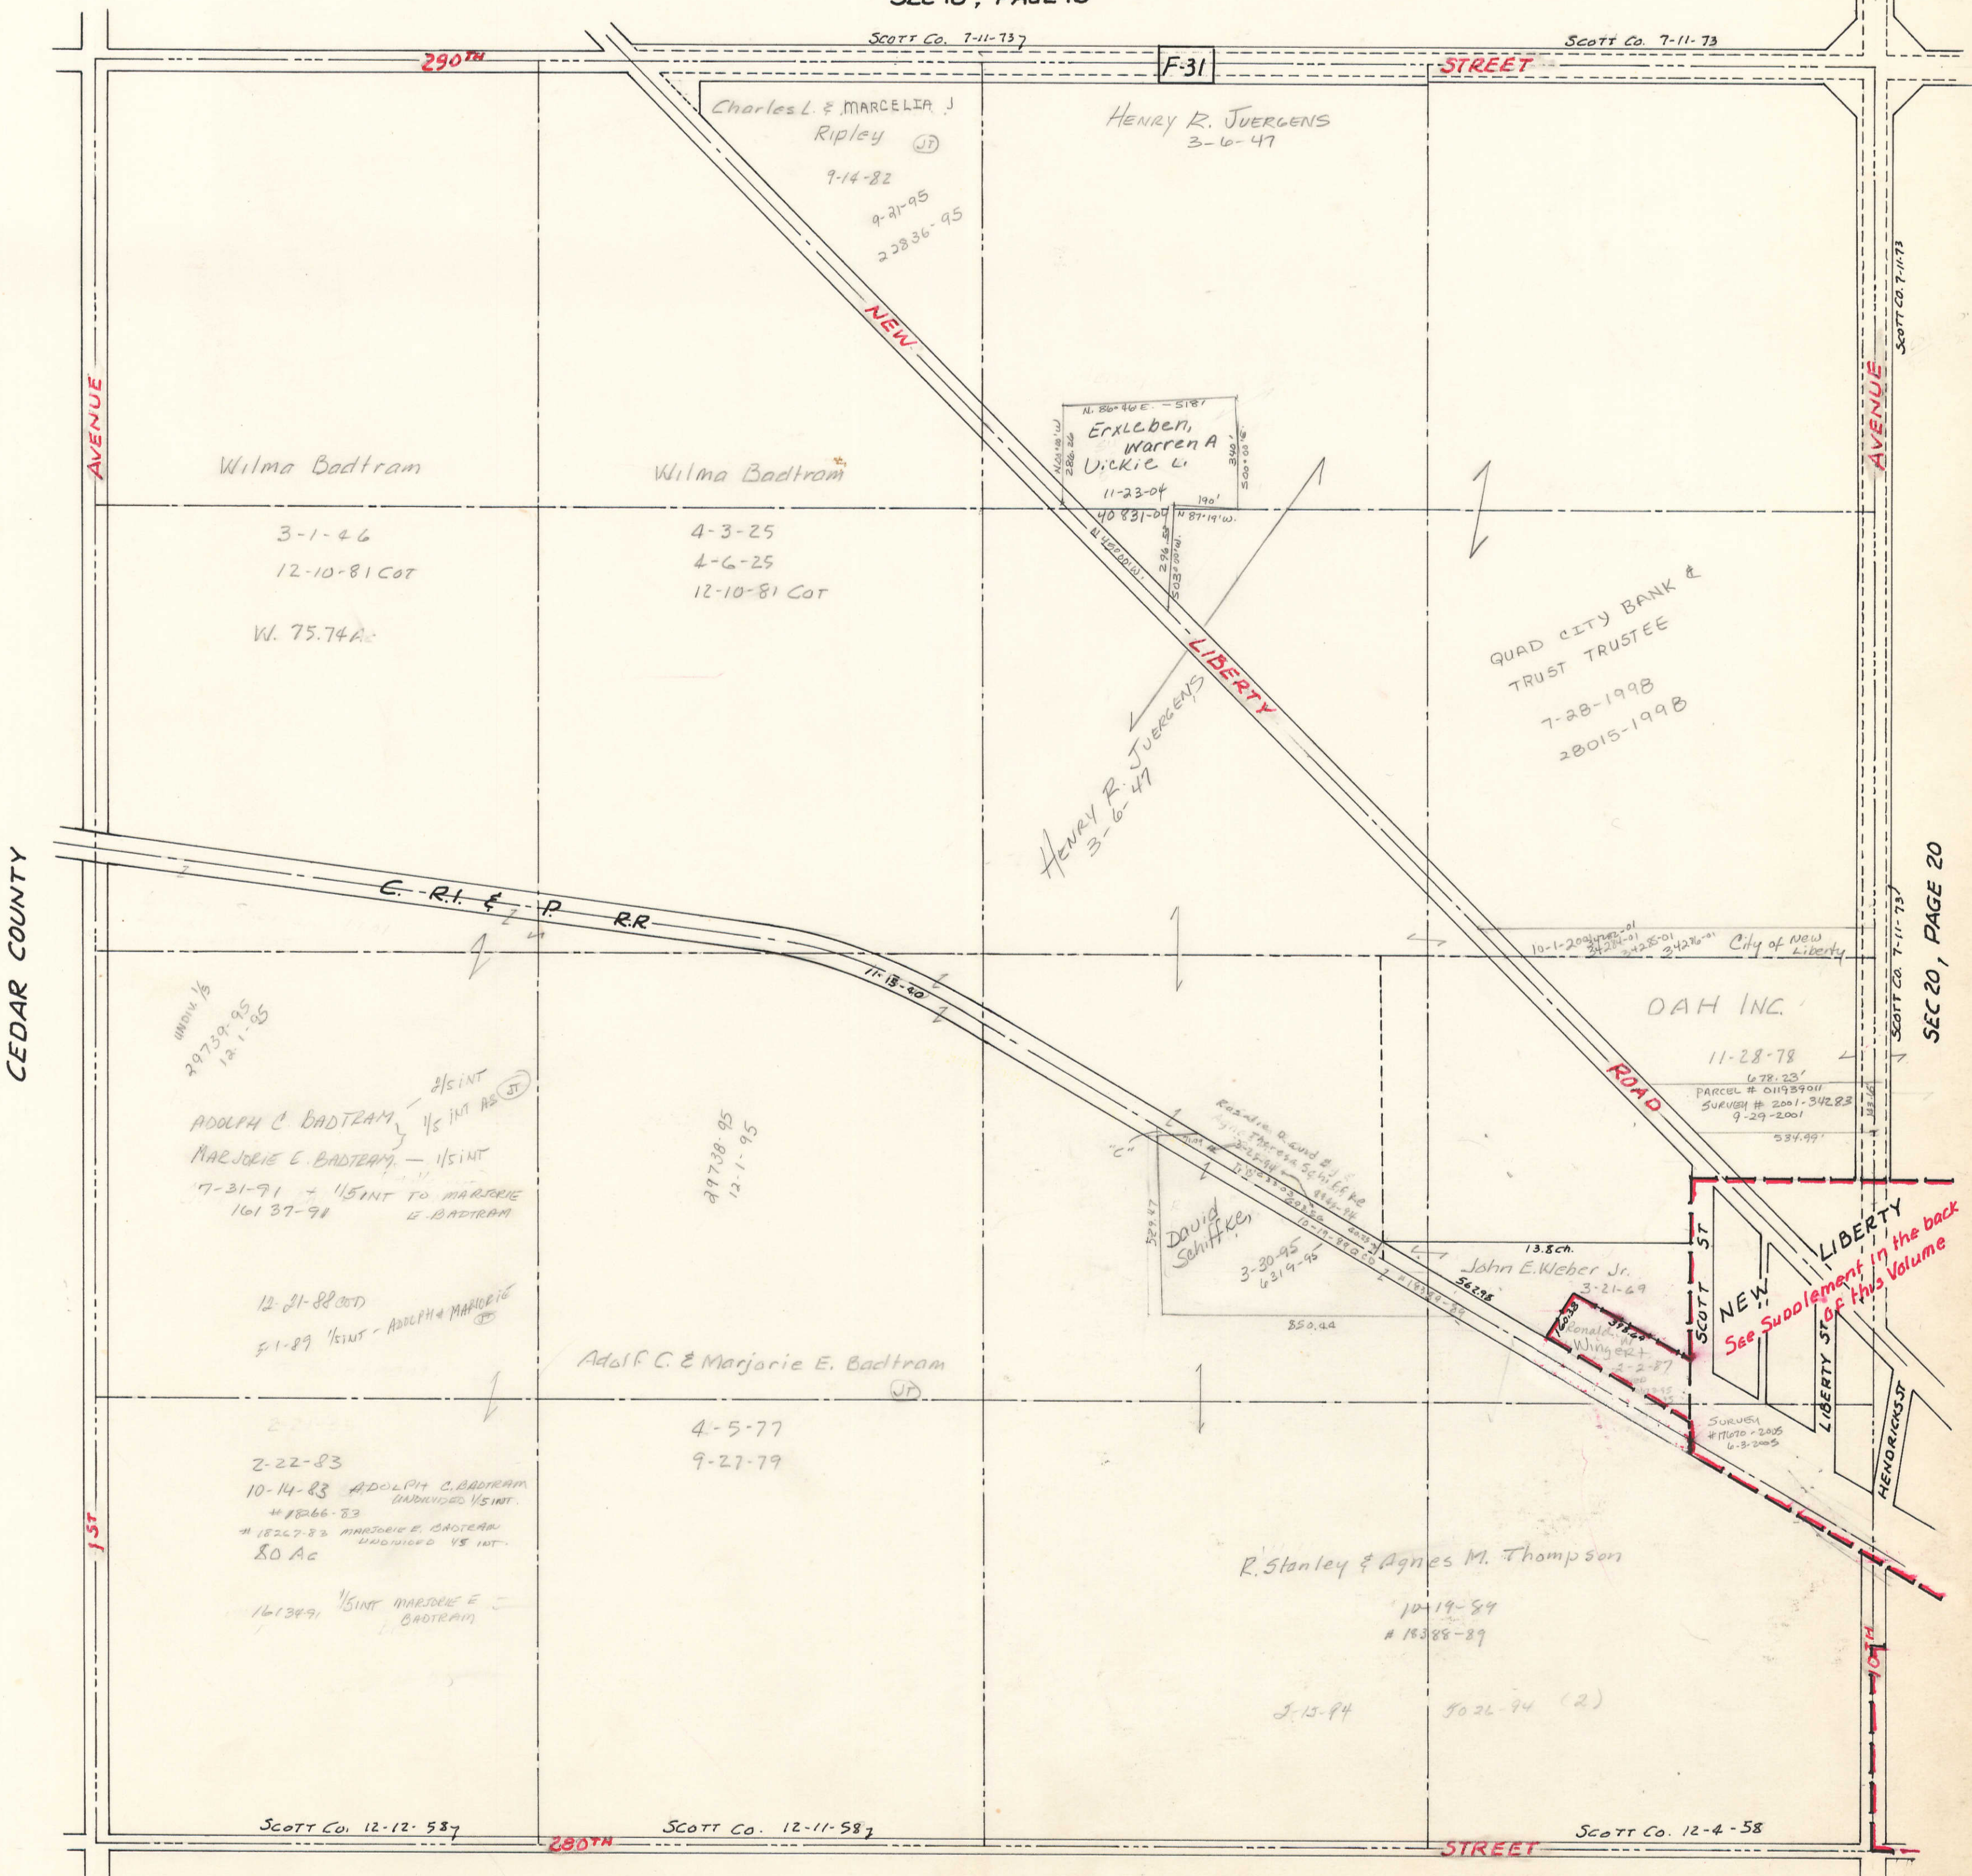

SEC 30, PAGE 30

SEC 20, PAGE 20