


# SECTION 20


TOWNSHIP 80 N., RANGE 1 E OF THE 5<sup>TH</sup> P.M.  
SCOTT COUNTY, IOWA  
LIBERTY TOWNSHIP

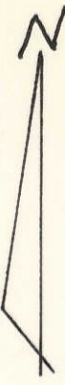

SCALE: 1 INCH = 330 FEET

SEC 17, PAGE 17

TRANSFER PAGE 743-305

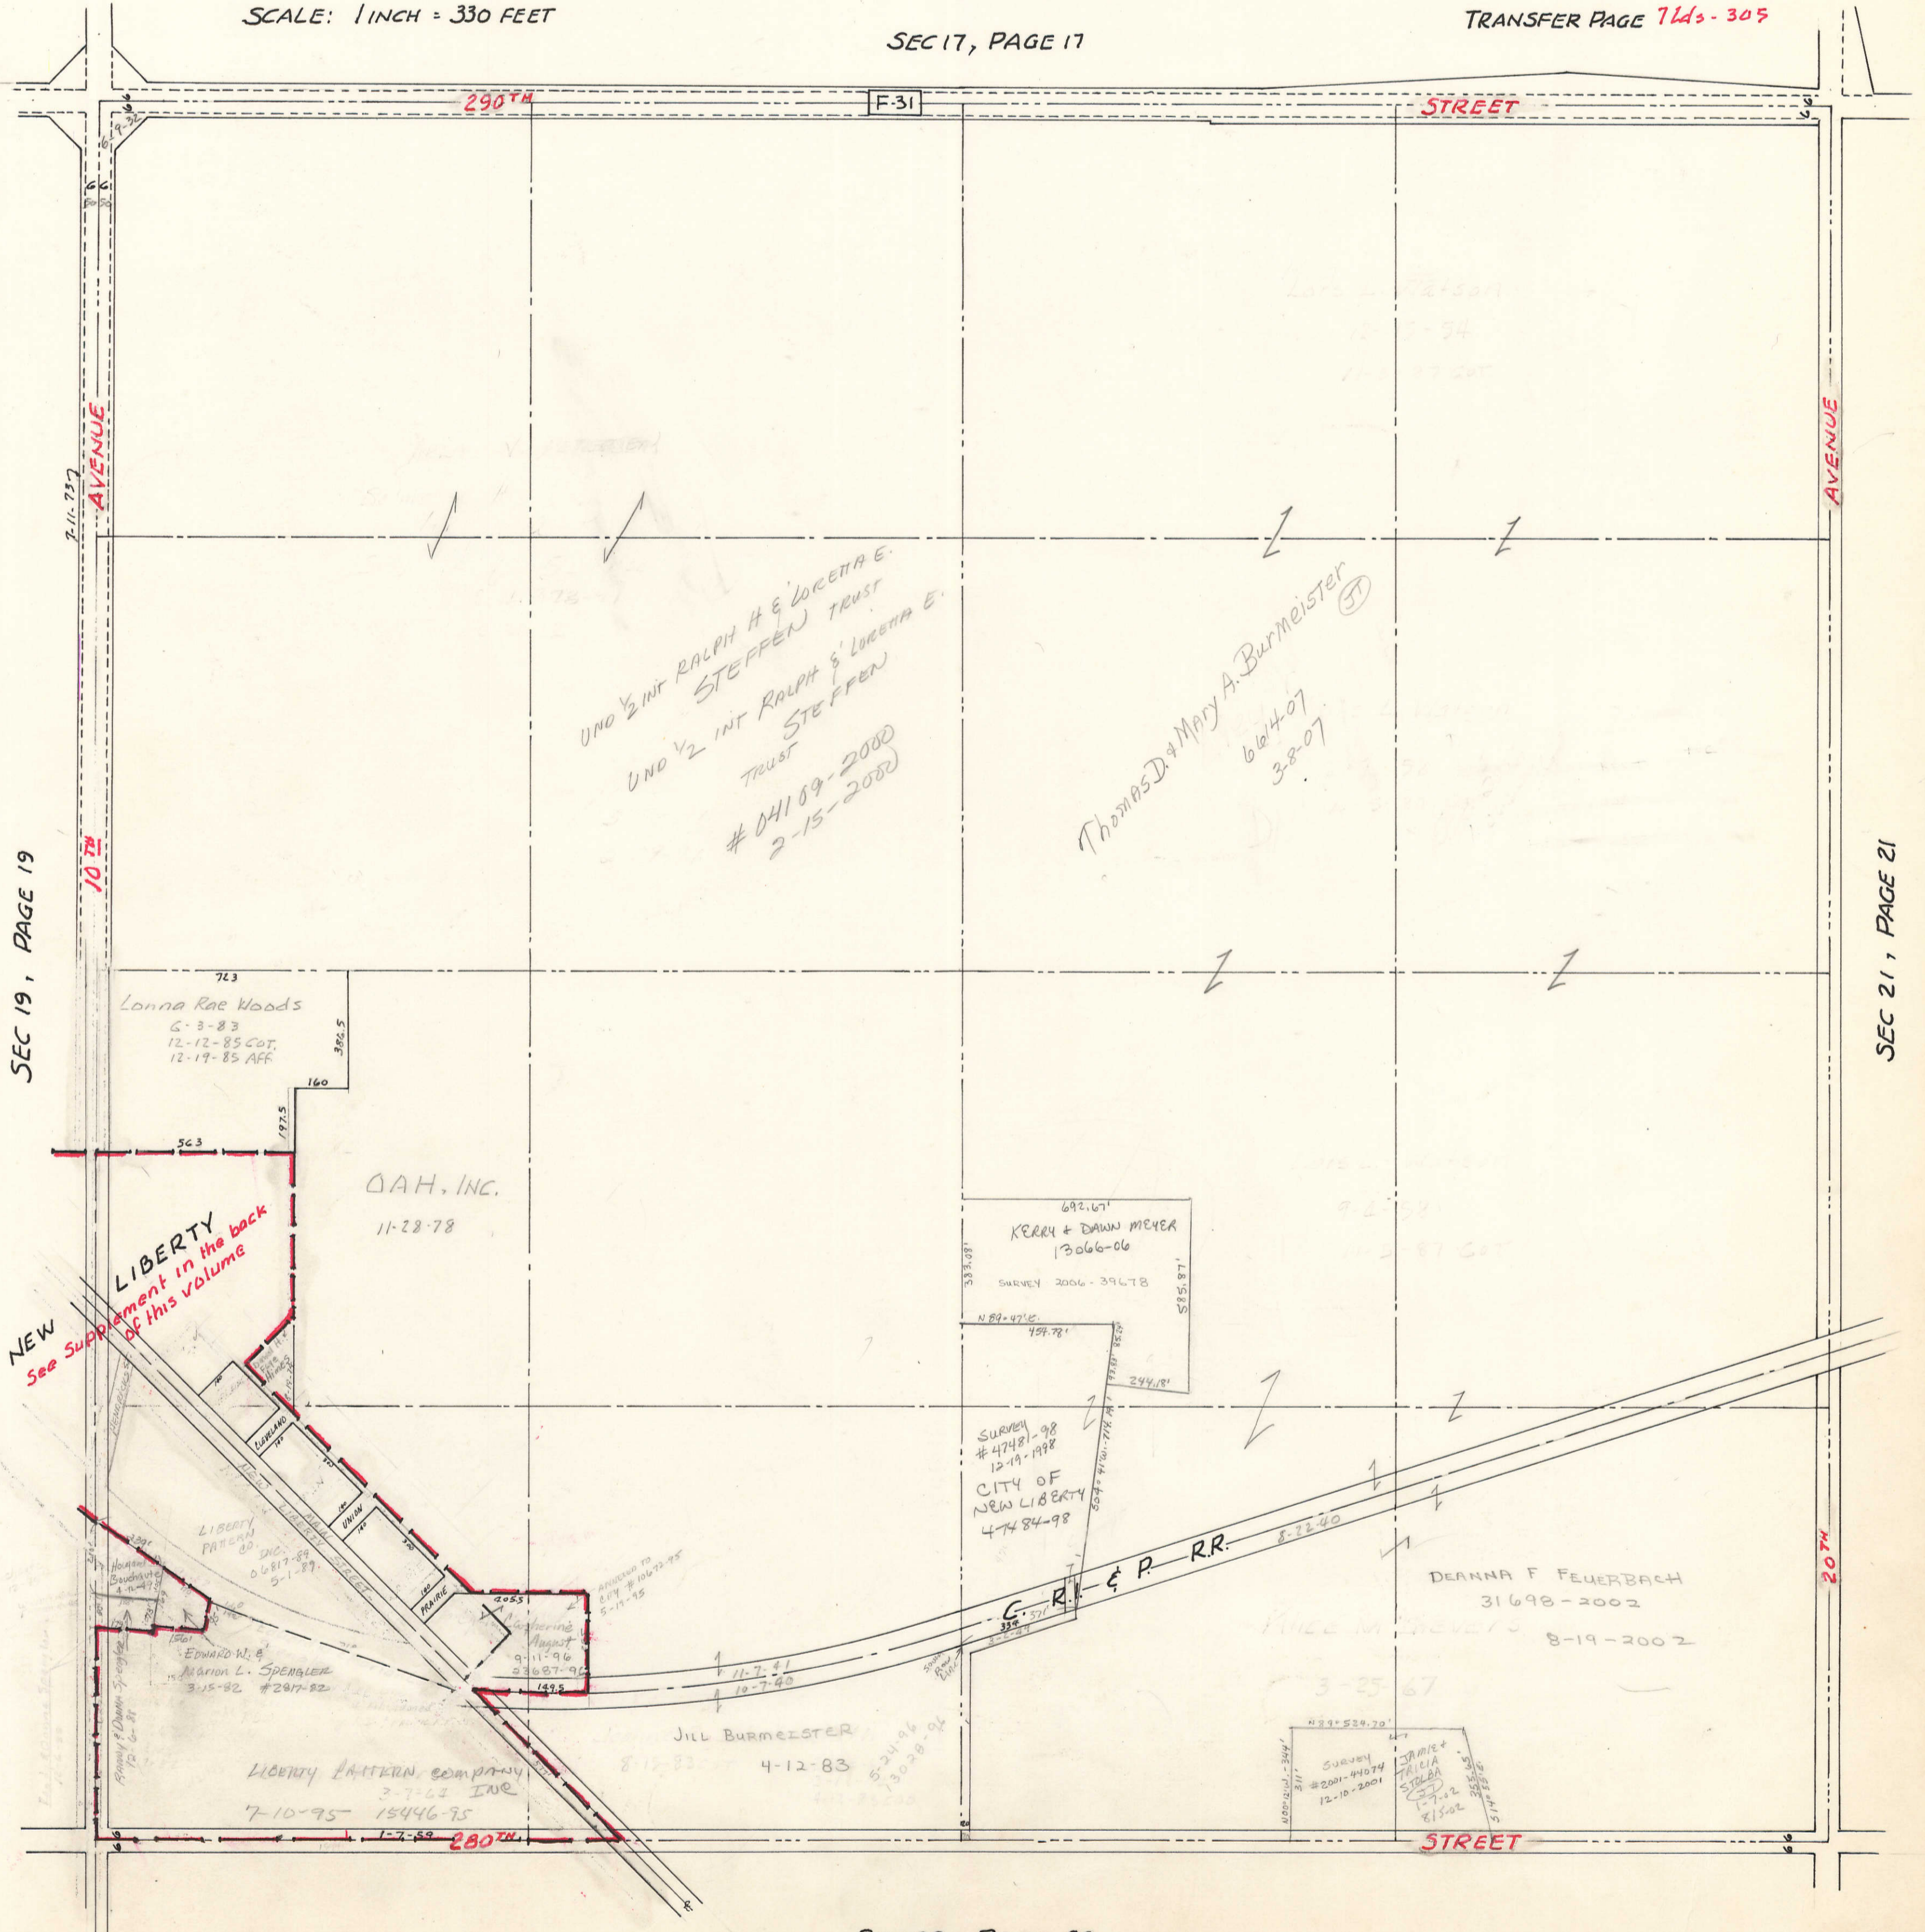

SEC 19, PAGE 19

SEC 21, PAGE 21

SEC 29, PAGE 29