

SECTION 22

Township 80-North; Range 1
EAST OF THE FIFTH PRINCIPAL MERIDIAN

SCOTT COUNTY, IOWA
LIBERTY TOWNSHIP

SCALE IN CHAINS




SCALE IN FEET



NORTH
SECTION 15-80-1

Transfer Page 71ds-307

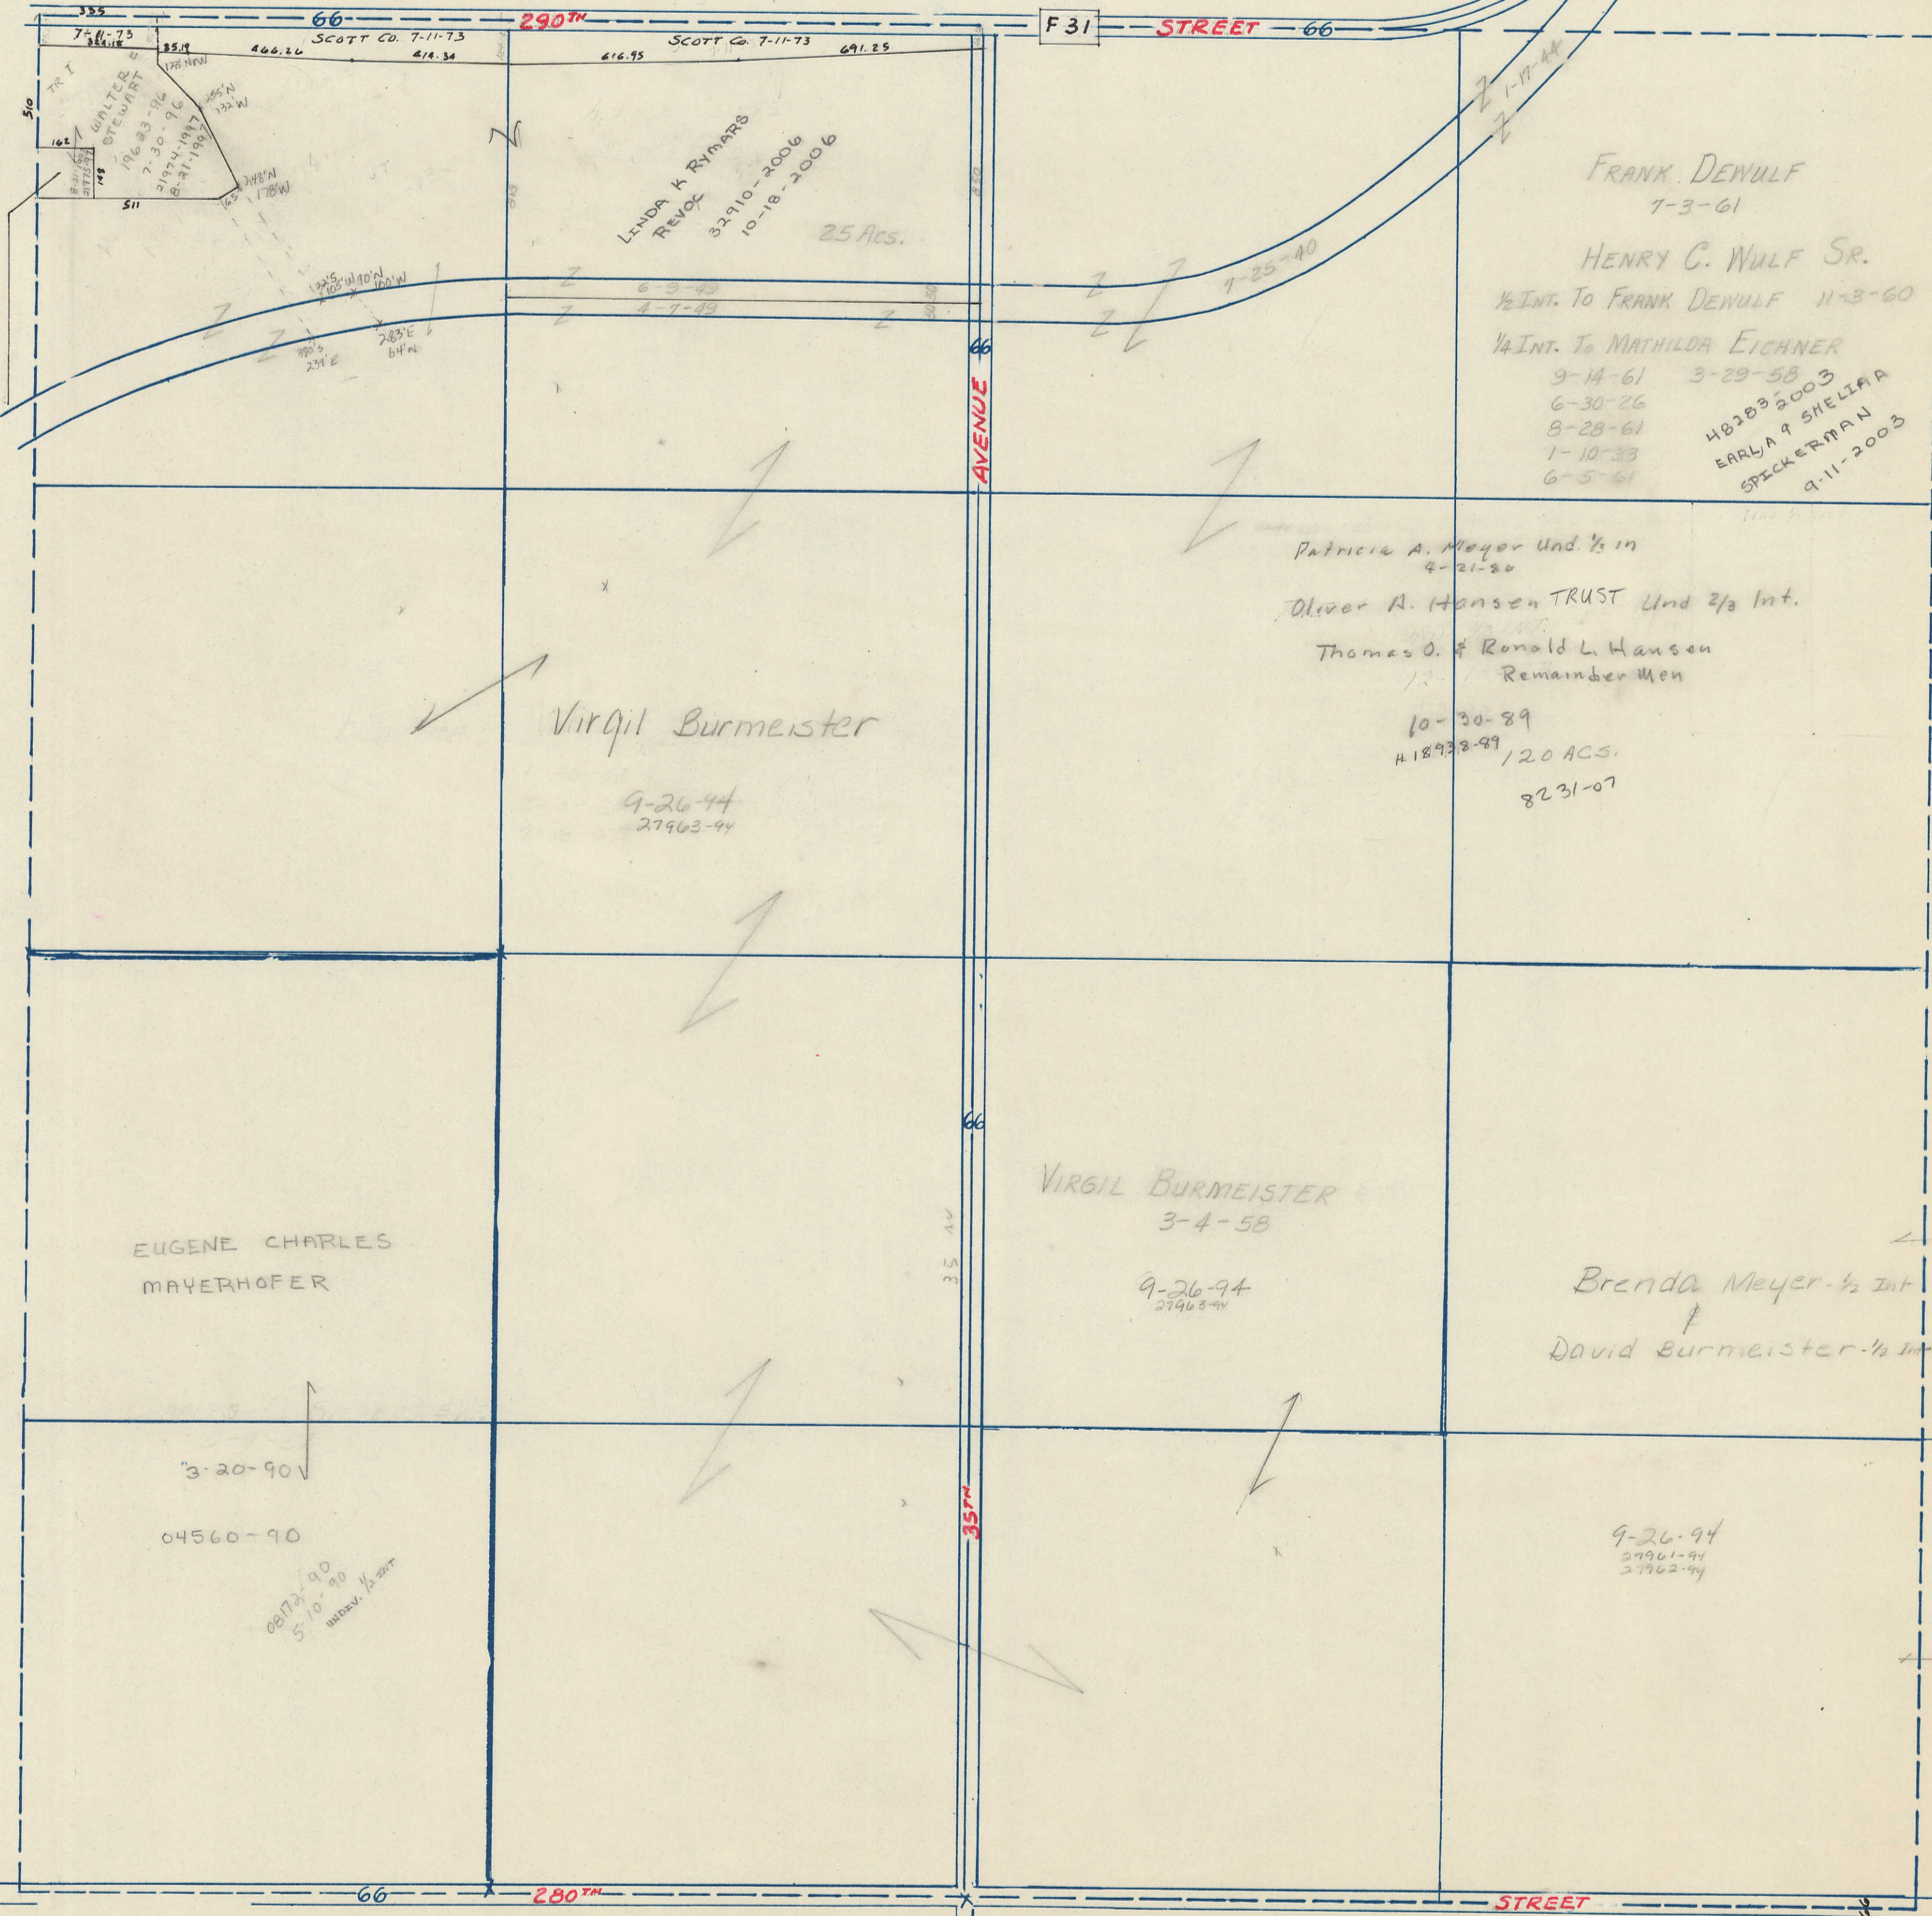

SECTION 21-80-1

SECTION 23-80-1

SECTION 27-80-1
SOUTH

WALTER STEWART
196-83-96
7-30-96
21974-1997
8-21-1997

LEDA K RYMARS
REVOC
32910-2006
10-18-2006
25 Acs.

FRANK DENUF
7-3-61

HENRY C. WULF SR.
1/2 INT. TO FRANK DENUF 11-3-60
1/4 INT. TO MATHILDA EICHNER
9-14-61 3-29-58
6-30-26 48283-2003
8-28-61 EARL A SHELFAR
1-10-33 SPICKERMAN
6-5-61 9-11-2003

Patricia A. Meyer Und 1/2 in
4-21-80

Oliver A. Hansen TRUST Und 2/3 Int.
Thomas O. & Ronald L. Hansen
Remainder Men
10-30-89
#18932-89 1/20 ACS.
8231-07

Virgil Burmeister
9-26-94
27963-94

EUGENE CHARLES
MAYERHOFER

3-20-90
04560-90
08173-90
5-10-90
IND. 1/2 INT

VIRGIL BURMEISTER
3-4-58

9-26-94
27963-94

Brenda Meyer-1/2 int
David Burmeister-1/2 int

9-26-94
27961-94
27962-94