

SECTION 23

Township 80-North; Range 1

EAST OF THE FIFTH PRINCIPAL MERIDIAN


SCOTT COUNTY, IOWA

LIBERTY TOWNSHIP

SCALE IN CHAINS



SCALE IN FEET

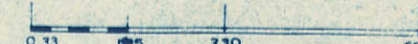


NORTH SECTION 14-80-1

Transfer Page 7143-308

SECTION 22-80-1

SECTION 21-80-1

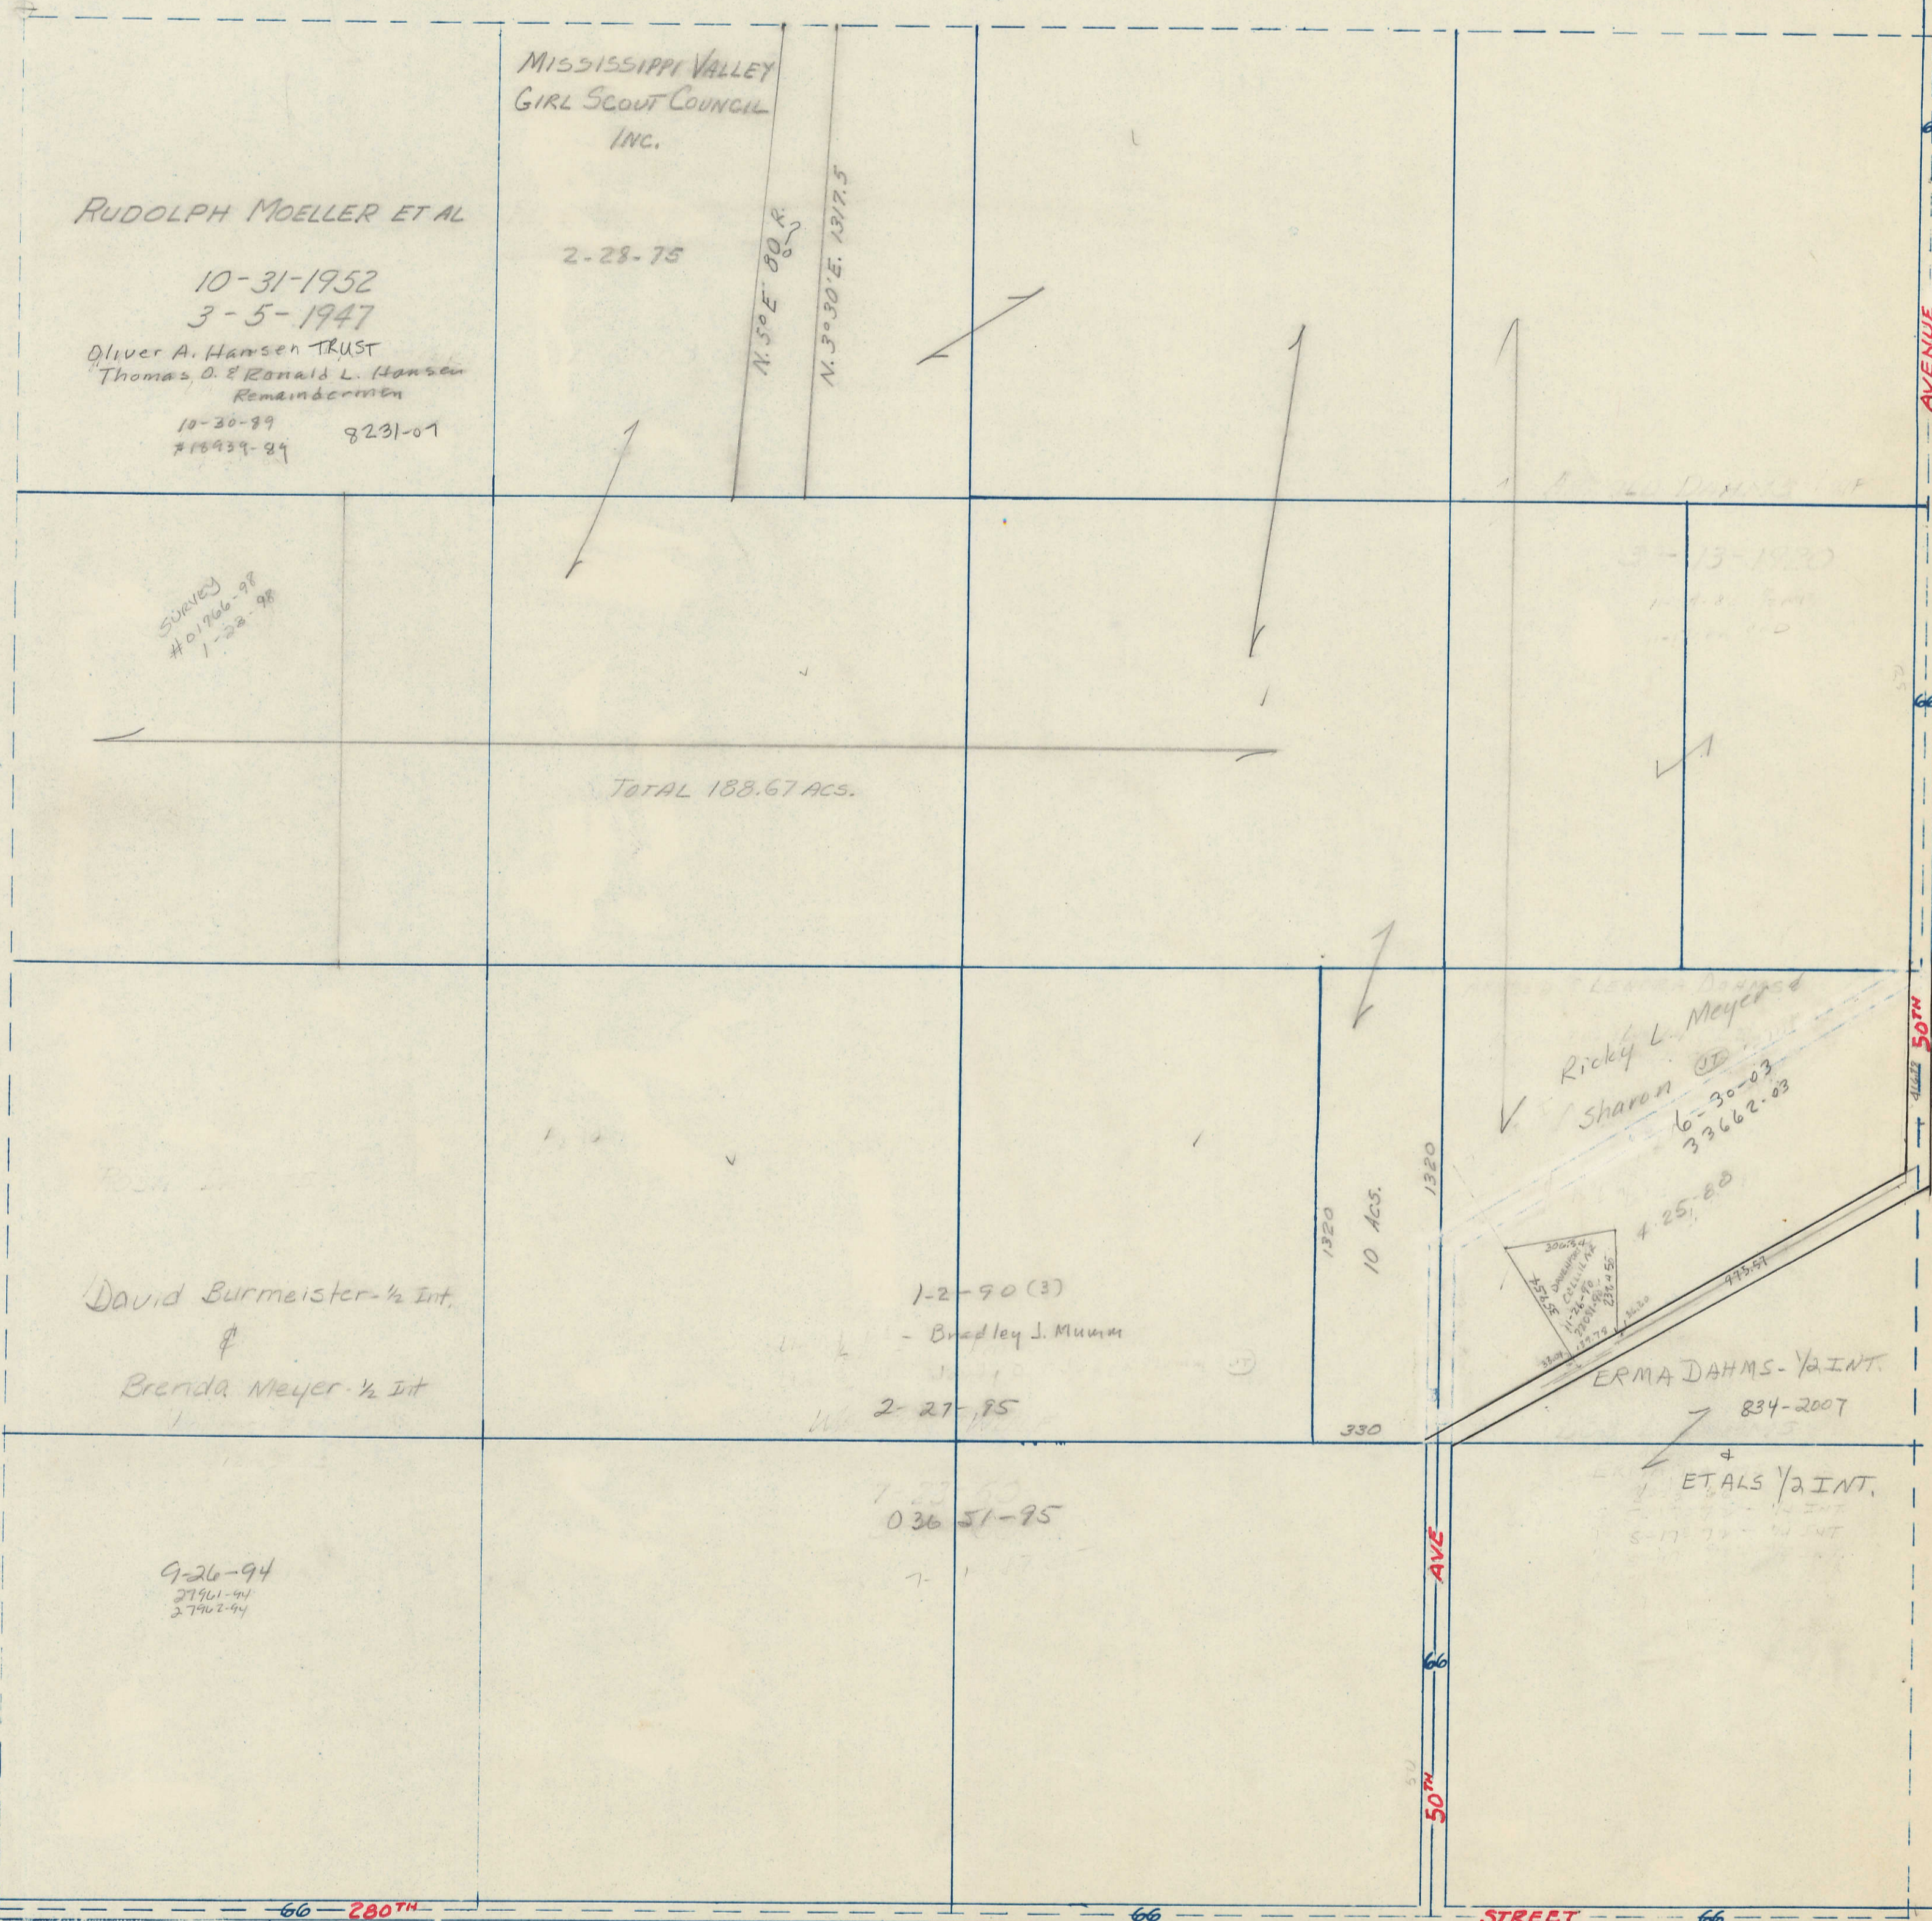

RUDOLPH MOELLER ET AL

10-31-1952
3-5-1947

Oliver A. Hansen TRUST
Thomas O. & Ronald L. Hansen
Remaindermen

10-30-89 8231-01
716939-89

MISSISSIPPI VALLEY
GIRL SCOUT COUNCIL
INC.

2-28-75

N.50°E. 80.0
N.3°30'E. 1317.5

Survey
#01706-98
1-22-98

TOTAL 188.67 ACS.

Rickey L. Meyer
Sharon
10-30-03
33662-03

David Burmeister 1/2 Int.

Brenda Meyer 1/2 Int.

1-2-90 (3)

- Bradley J. Mumm

2-27-95

1320
10 ACS.

ERMA DAHMS 1/2 INT.

834-2007

9-26-94
27901-94
27902-94

036 51-95

50th AVE

STREET

SECTION 26-80-1 SOUTH