



SECTION 24

Township 80-North; Range 1


EAST OF THE FIFTH PRINCIPAL MERIDIAN

SCOTT COUNTY, IOWA
LIBERTY TOWNSHIP

NORTH
SECTION 13-80-1

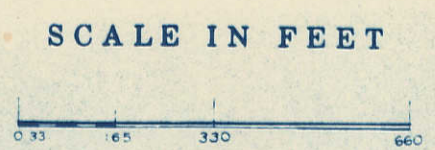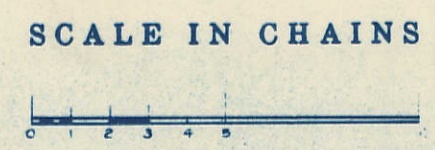

Transfer Page 71d-309

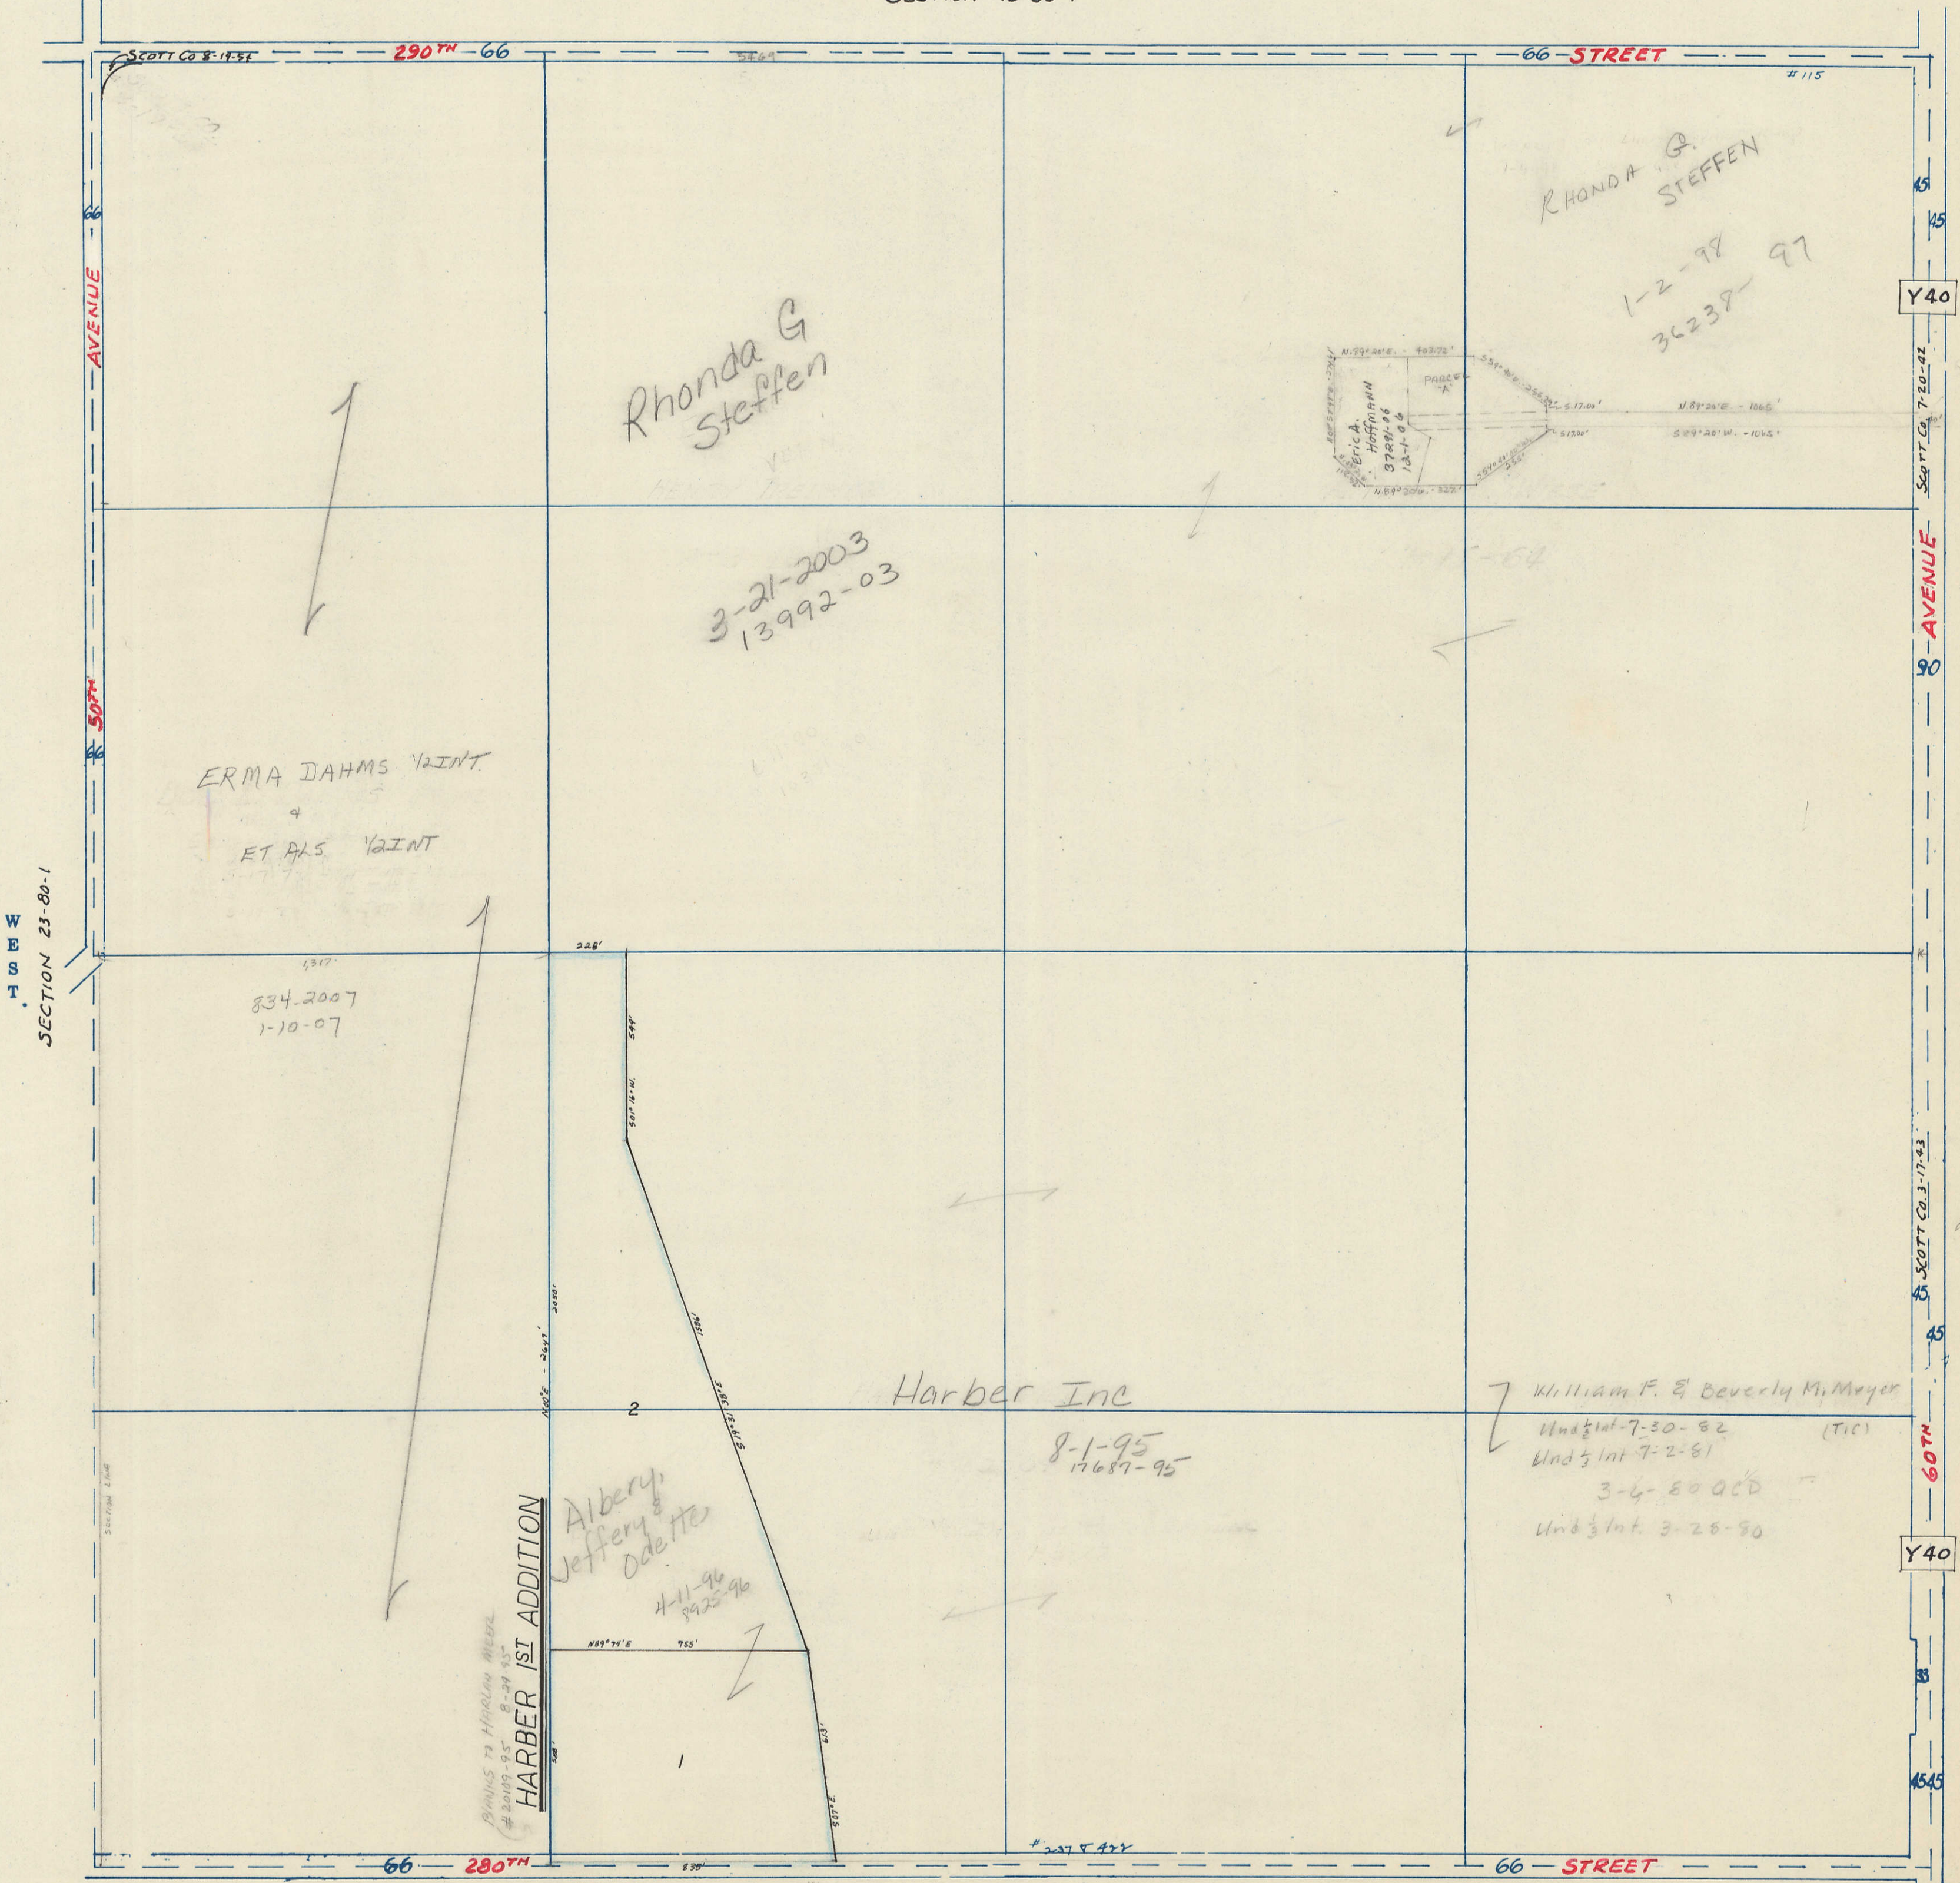

TRANSFER PAGE 247L-2187

SECTION 25-80-1
SOUTH

ALLENS GROVE TOWNSHIP
EAST