


SECTION 27

Township 80-North; Range 1  
EAST OF THE FIFTH PRINCIPAL MERIDIAN  
SCOTT COUNTY, IOWA  
LIBERTY TOWNSHIP

SCALE IN CHAINS




SCALE IN FEET

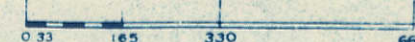

NORTH  
SECTION 22-80-1

Transfer Page 714s-312

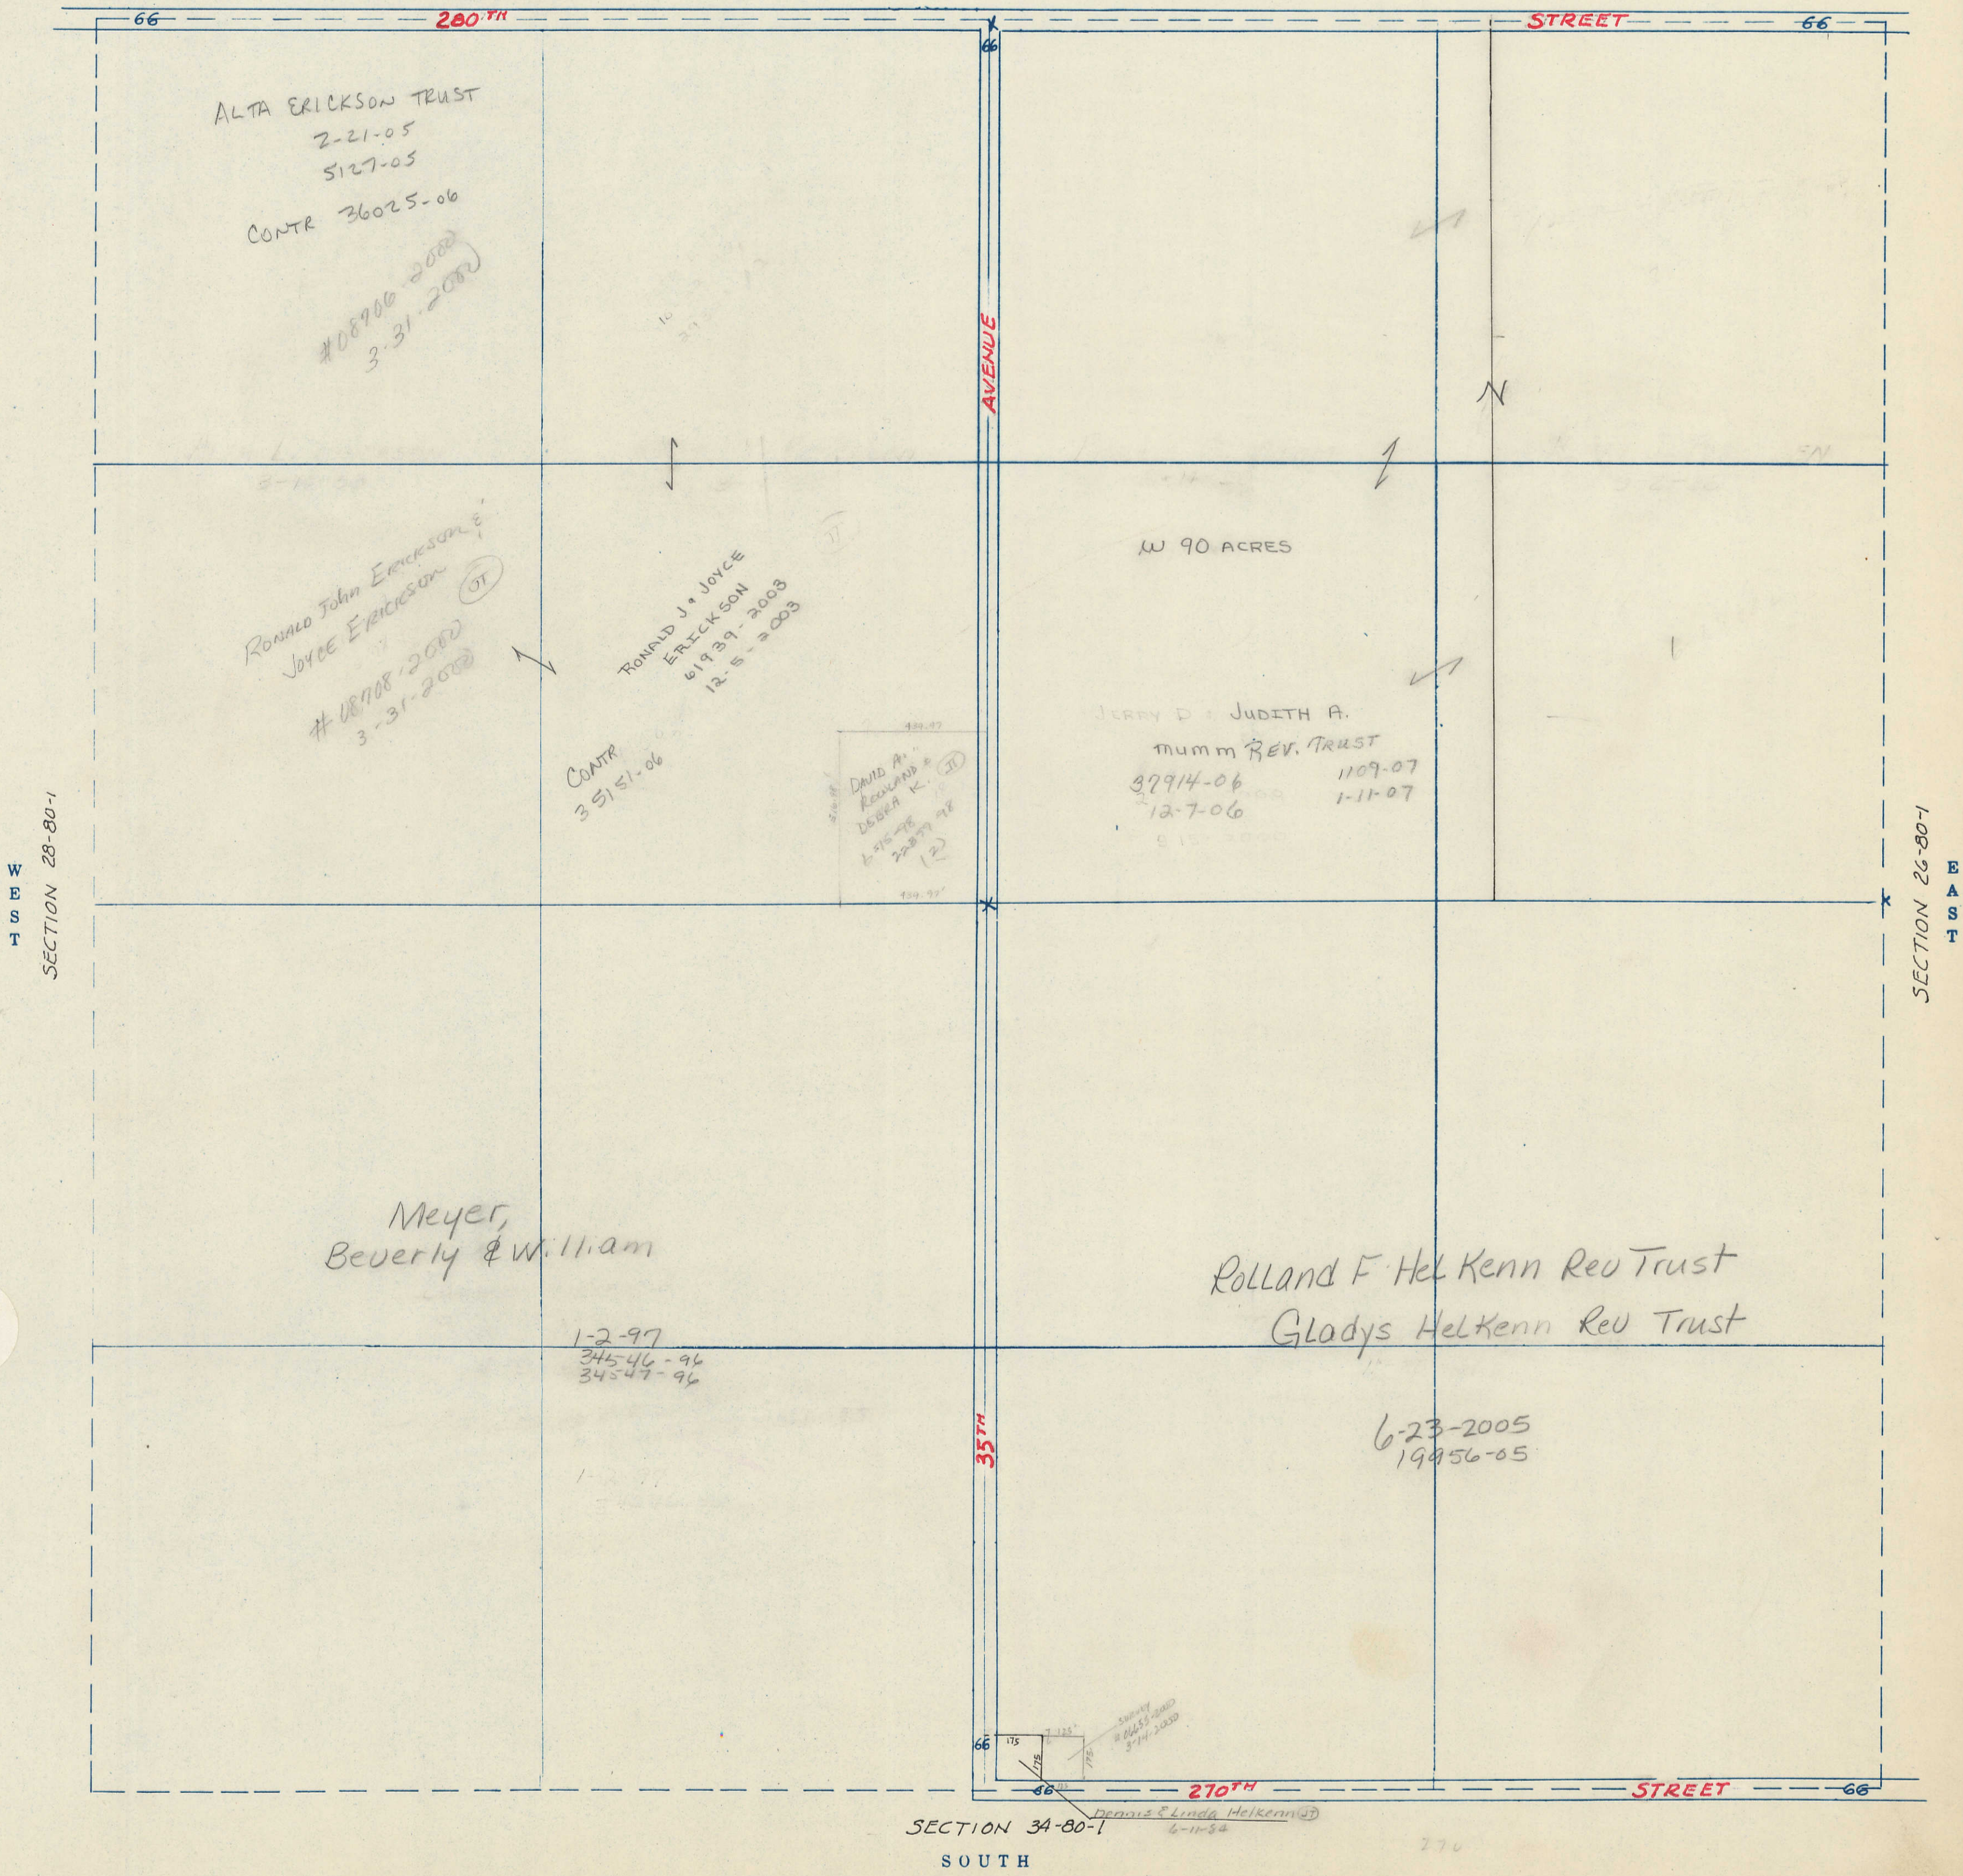

WEST  
SECTION 28-80-1

EAST  
SECTION 26-80-1

SOUTH  
SECTION 34-80-1