

SECTION
28

Township 80-North; Range 1

EAST OF THE FIFTH PRINCIPAL MERIDIAN


SCOTT COUNTY, IOWA
LIBERTY TOWNSHIP

NORTH
SECTION 21-80-1


SCALE IN FEET



SCALE IN CHAINS

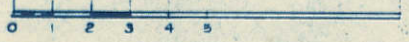

Transfer Page 71ds-313

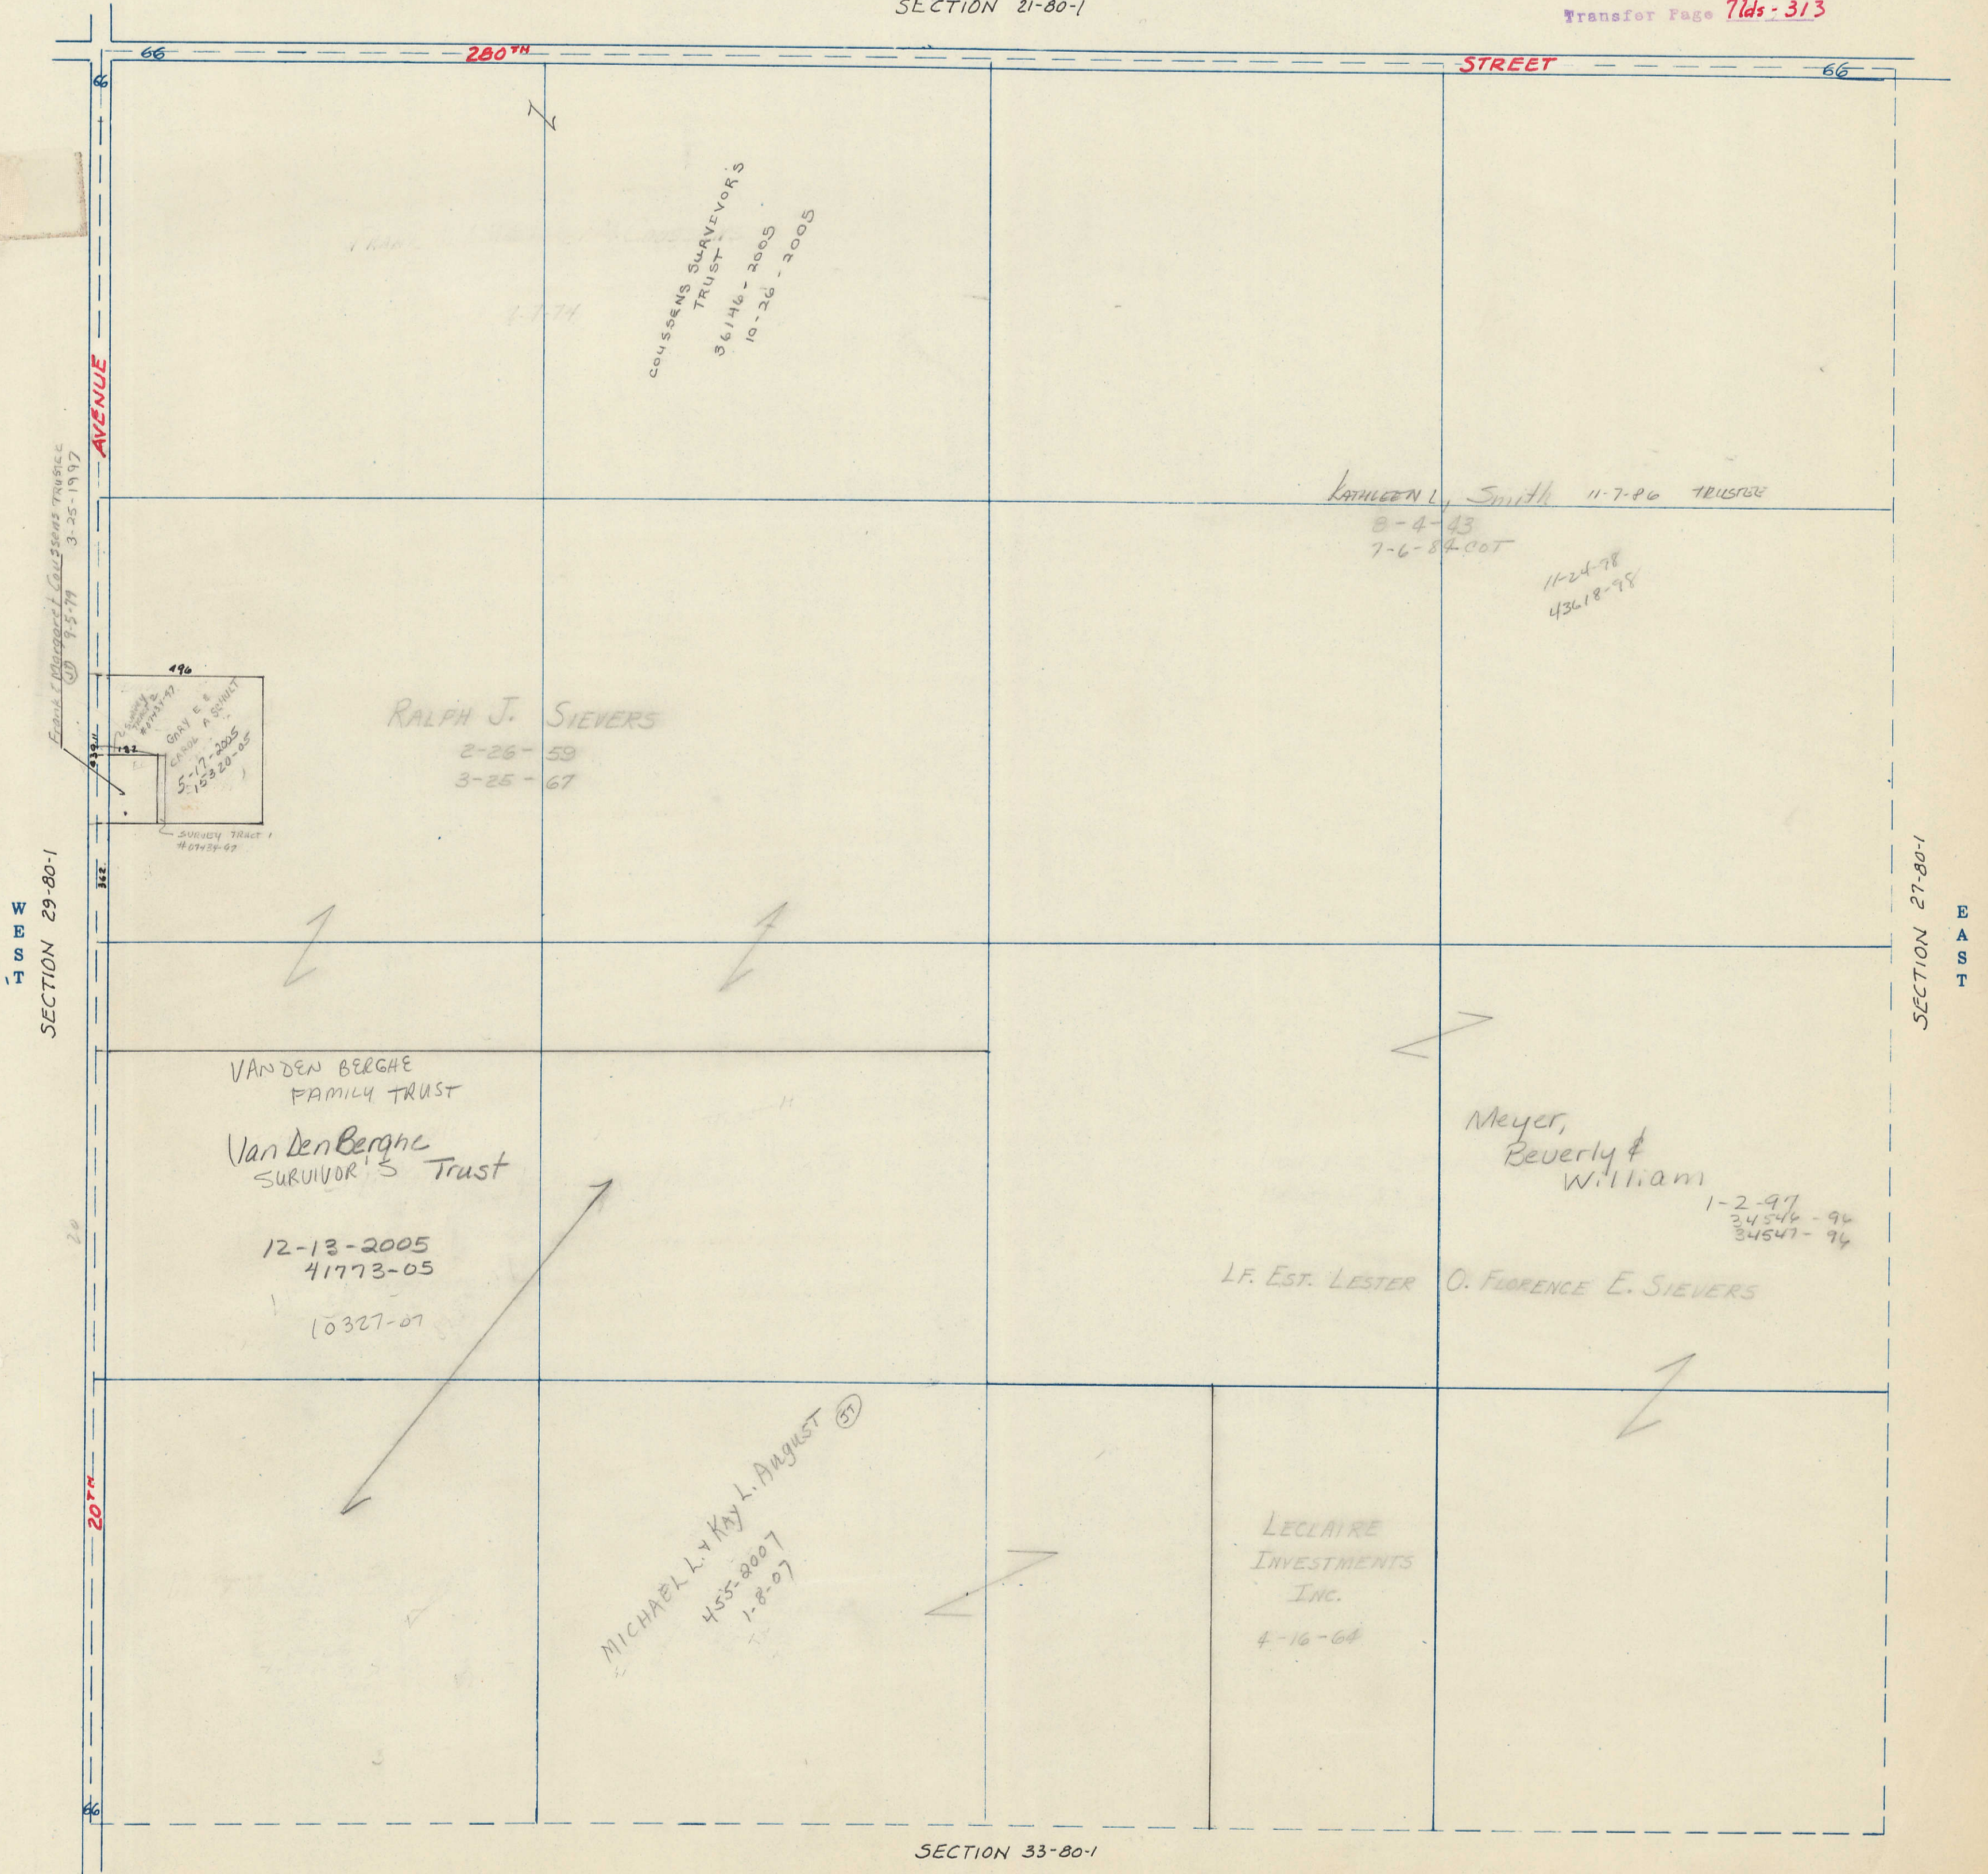

SECTION 33-80-1

SOUTH