


SECTION 29


TOWNSHIP 80 N., RANGE 1 E. OF THE 5TH P.M.
SCOTT COUNTY, IOWA
LIBERTY TOWNSHIP

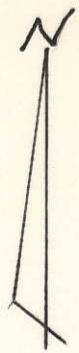

SCALE: 1 INCH = 330 FEET

SEC 20 PAGE 20

TRANSFER PAGE 71ds-314

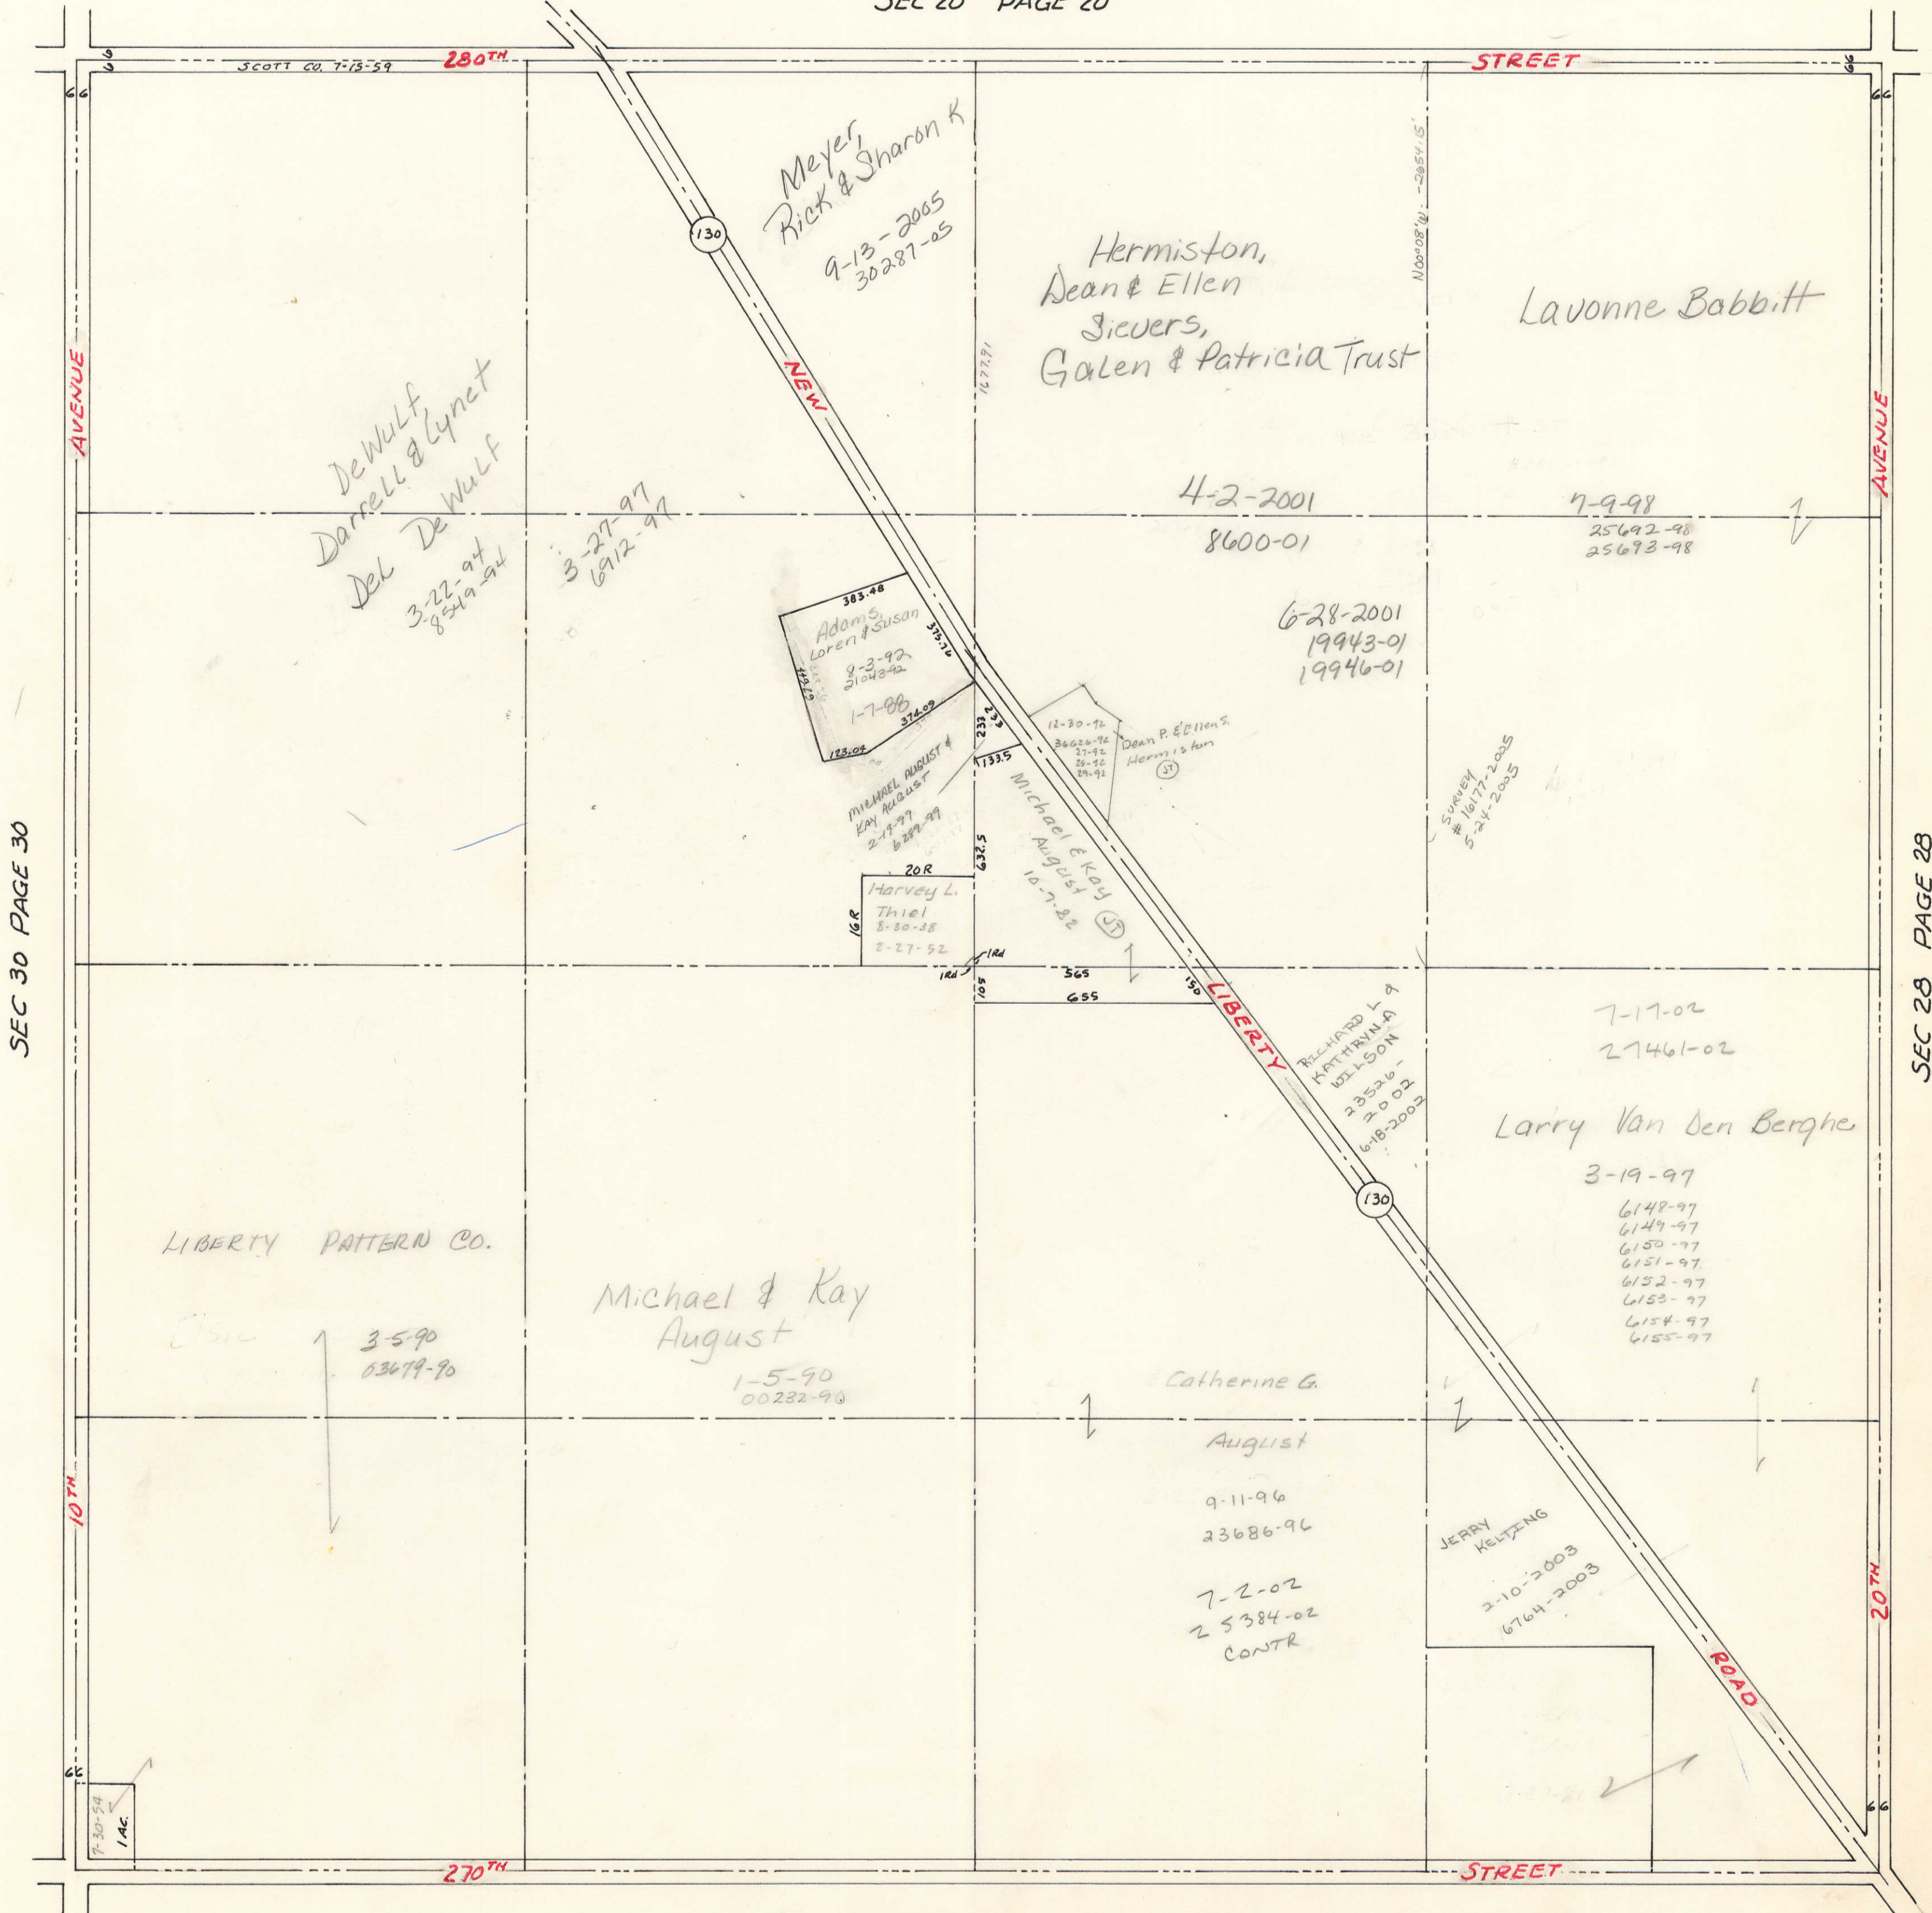

SEC 30 PAGE 30

SEC 28 PAGE 28

SEC 32 PAGE 32