

SECTION 32

Township 80-North; Range 1

EAST OF THE FIFTH PRINCIPAL MERIDIAN

SCOTT COUNTY, IOWA

LIBERTY TOWNSHIP


NORTH SECTION 29-80-1

Transfer Page 71ds-317

SCALE IN CHAINS




SCALE IN FEET

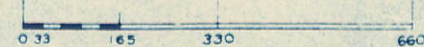

WEST SECTION 31-80-1

EAST SECTION 33-80-1

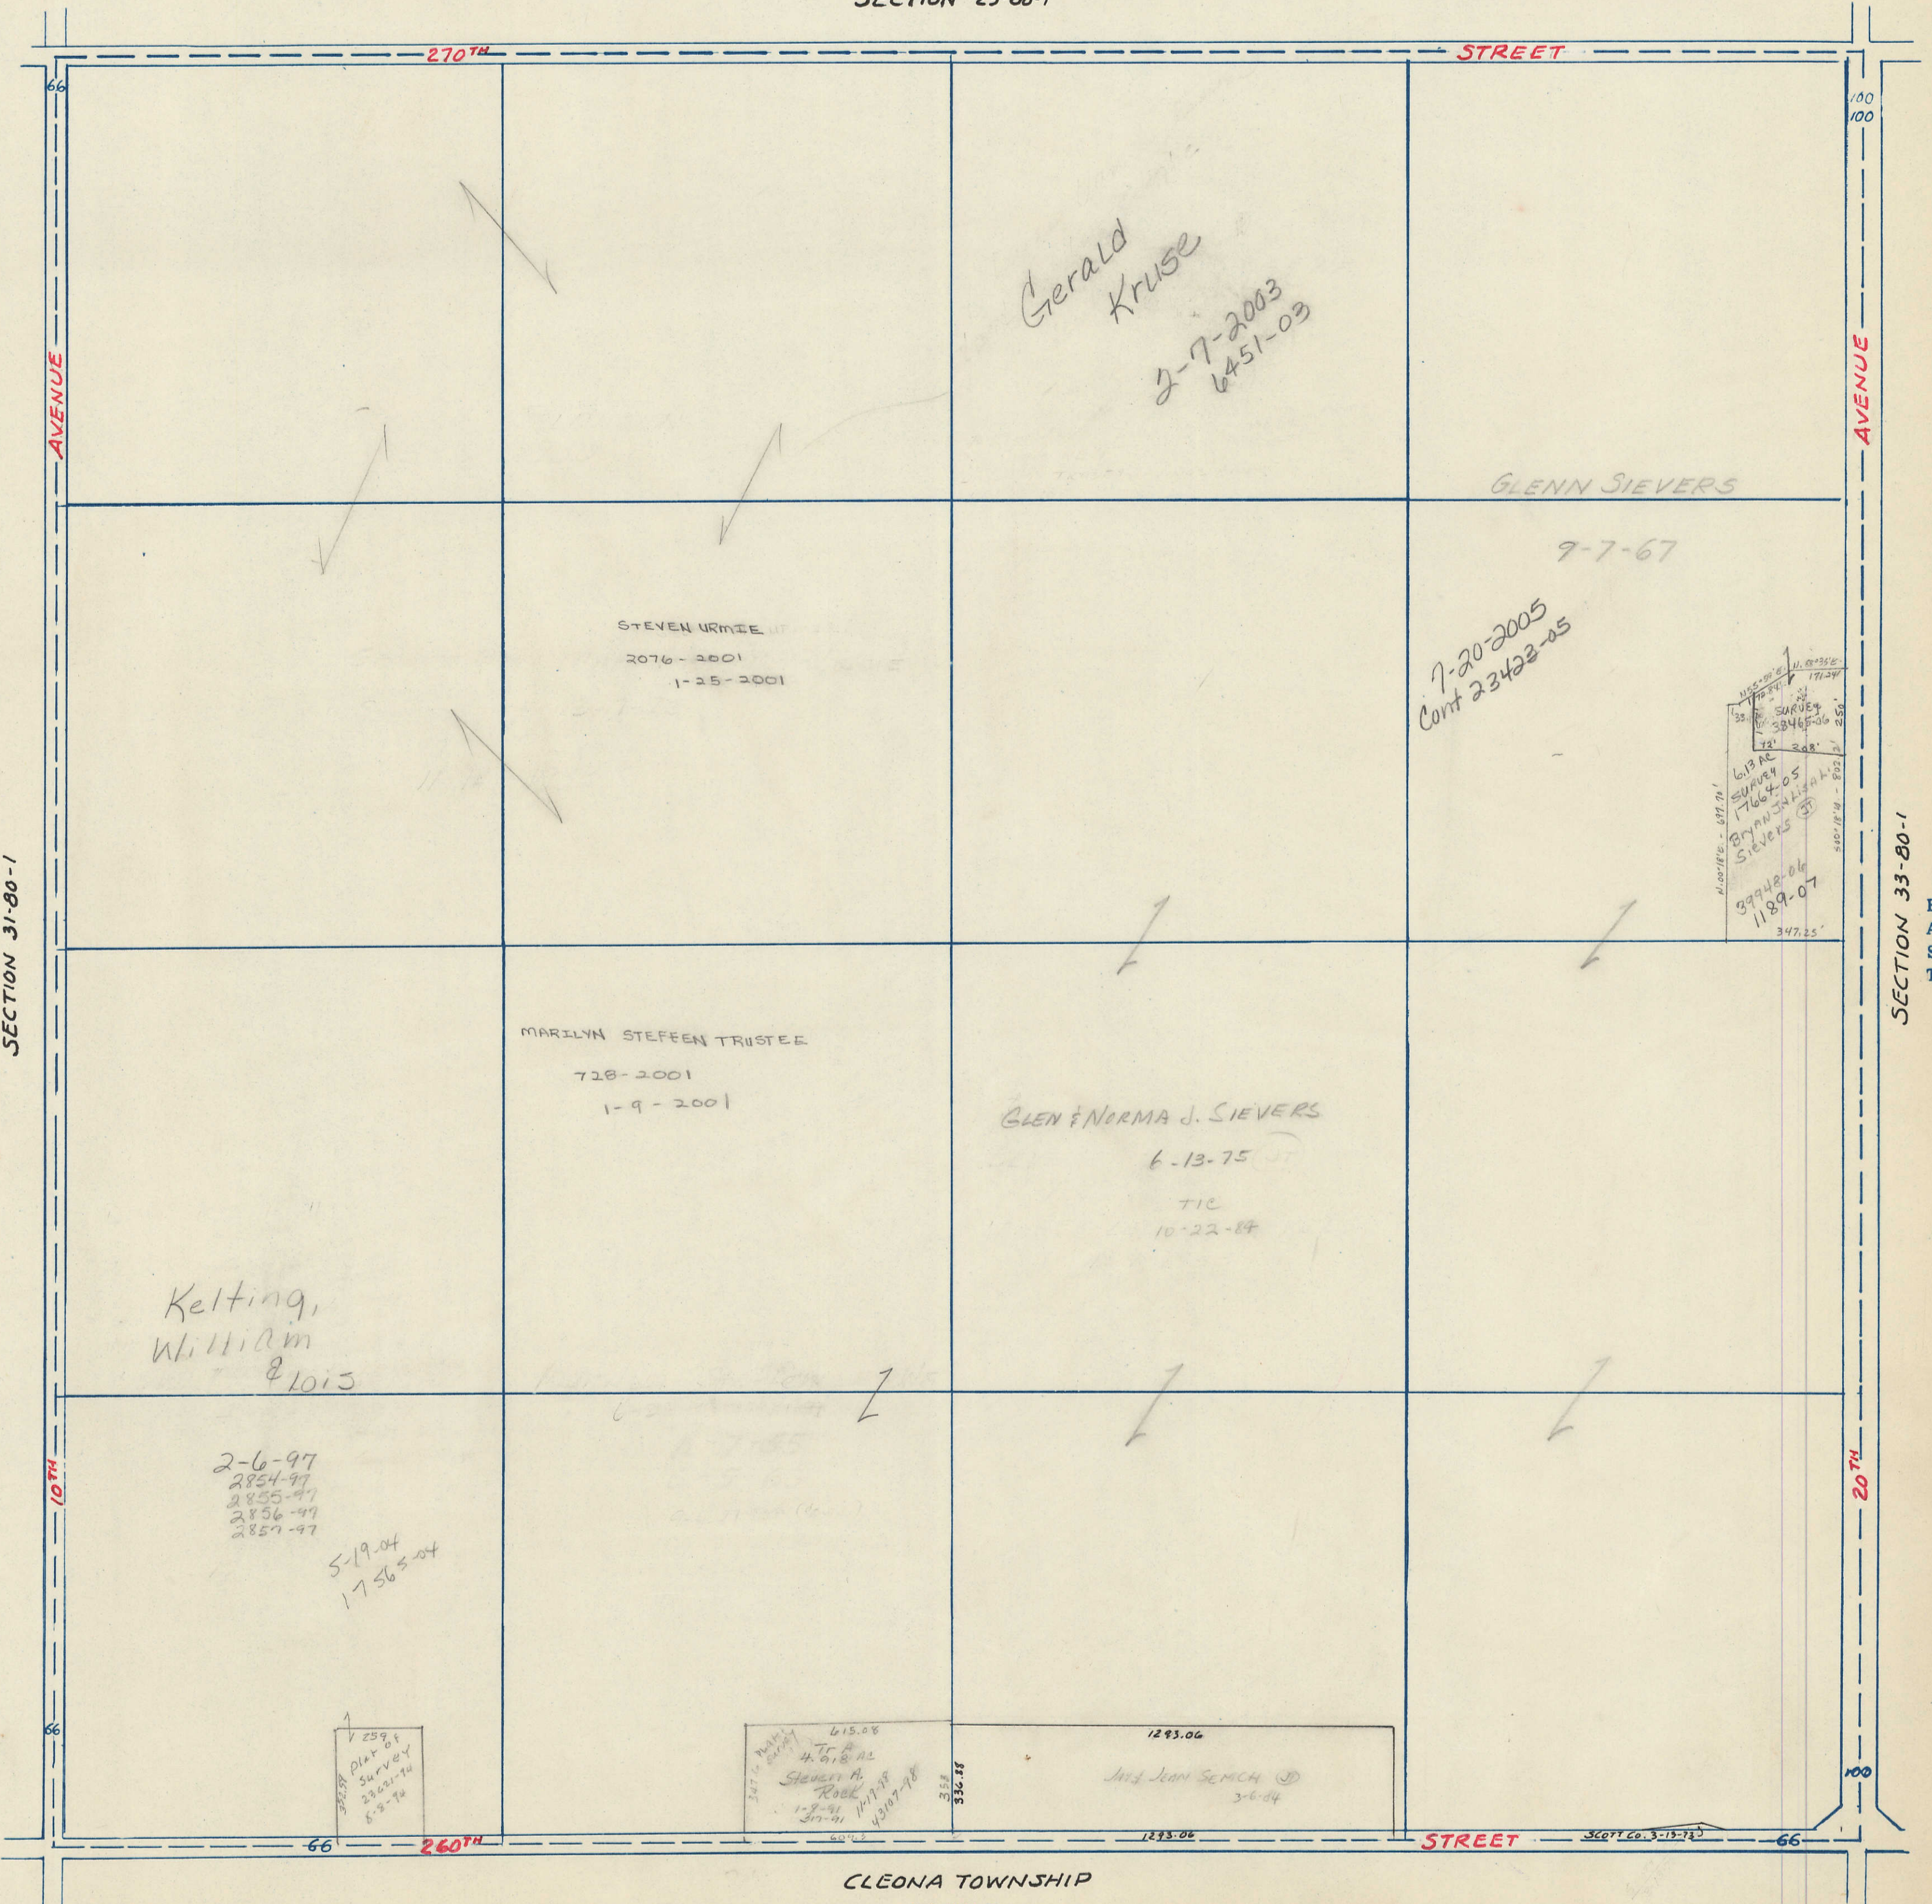

CLEONA TOWNSHIP SOUTH