

SECTION 34

Township 80-North; Range 1

EAST OF THE FIFTH PRINCIPAL MERIDIAN

SCOTT COUNTY, IOWA


LIBERTY TOWNSHIP

NORTH
SECTION 27-80-1


SCALE IN FEET



SCALE IN CHAINS

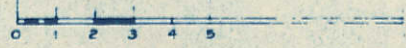

Transfer Page 71ds-319

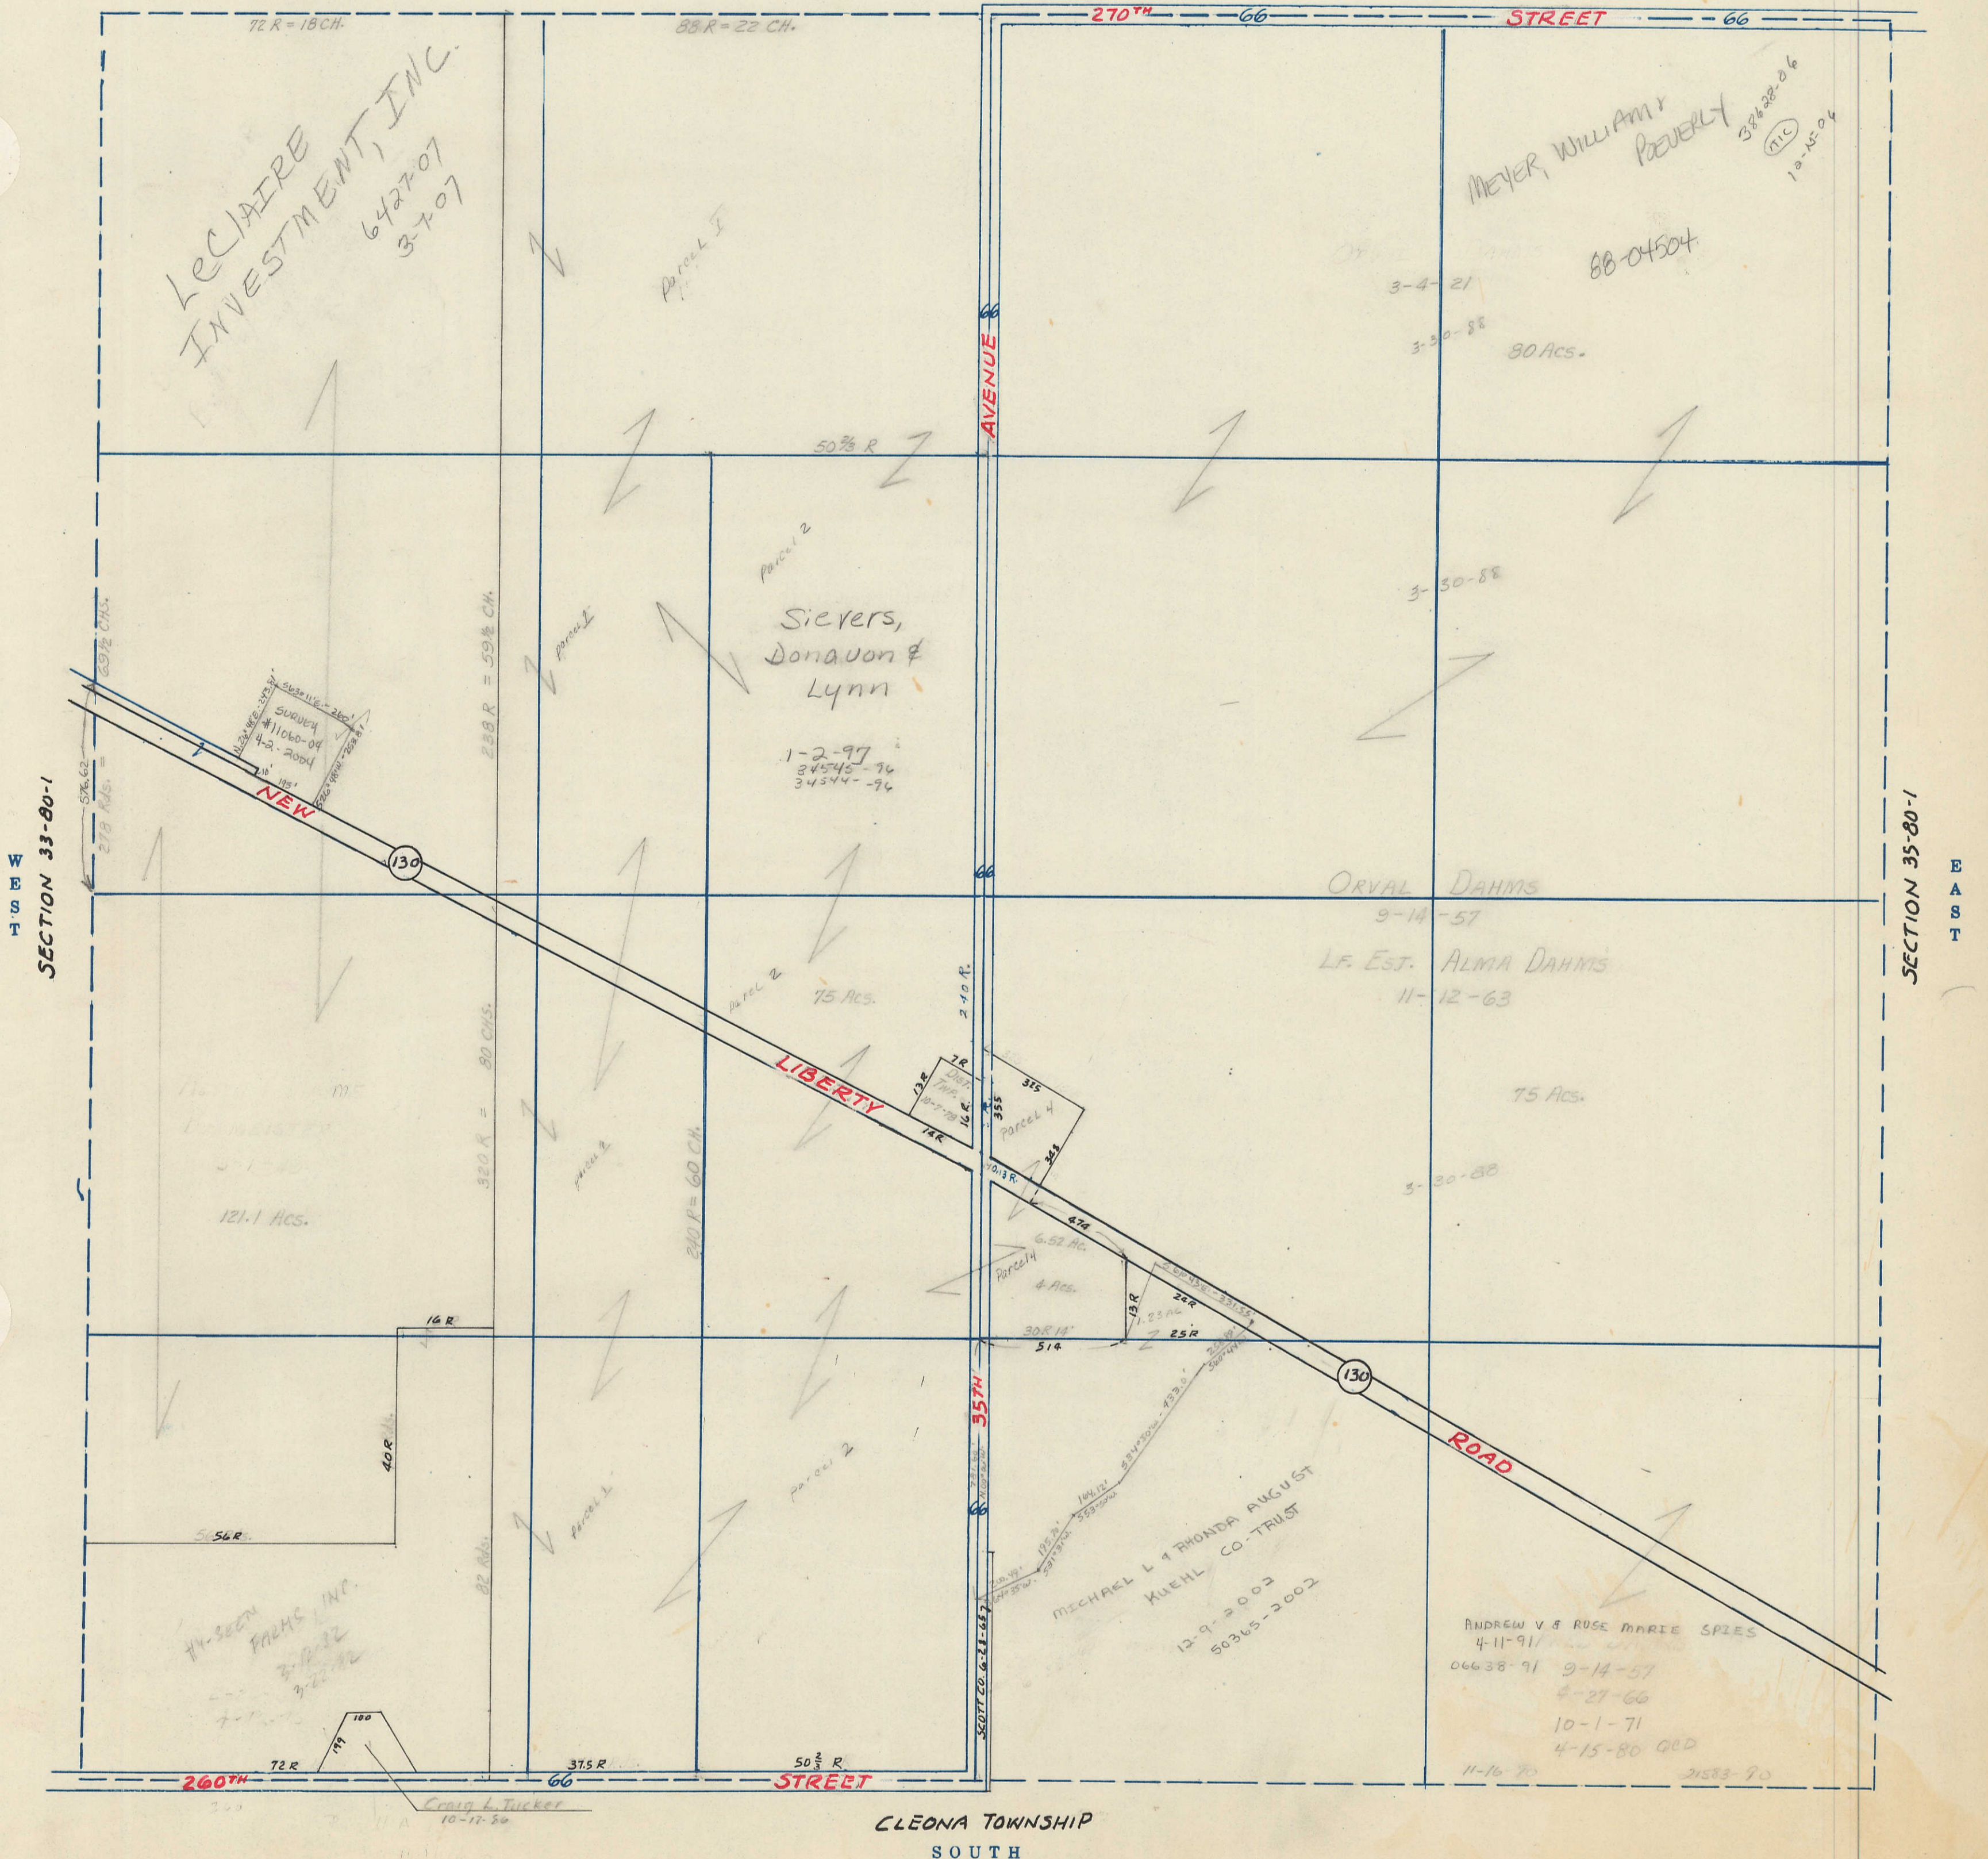

CLEONA TOWNSHIP
SOUTH