

SECTION
3

Township 80-North; Range 1

EAST OF THE FIFTH PRINCIPAL MERIDIAN

SCOTT COUNTY, IOWA
LIBERTY TOWNSHIP

SCALE IN CHAINS




SCALE IN FEET



Transfer Page 72s-288

NORTH
CLINTON COUNTY

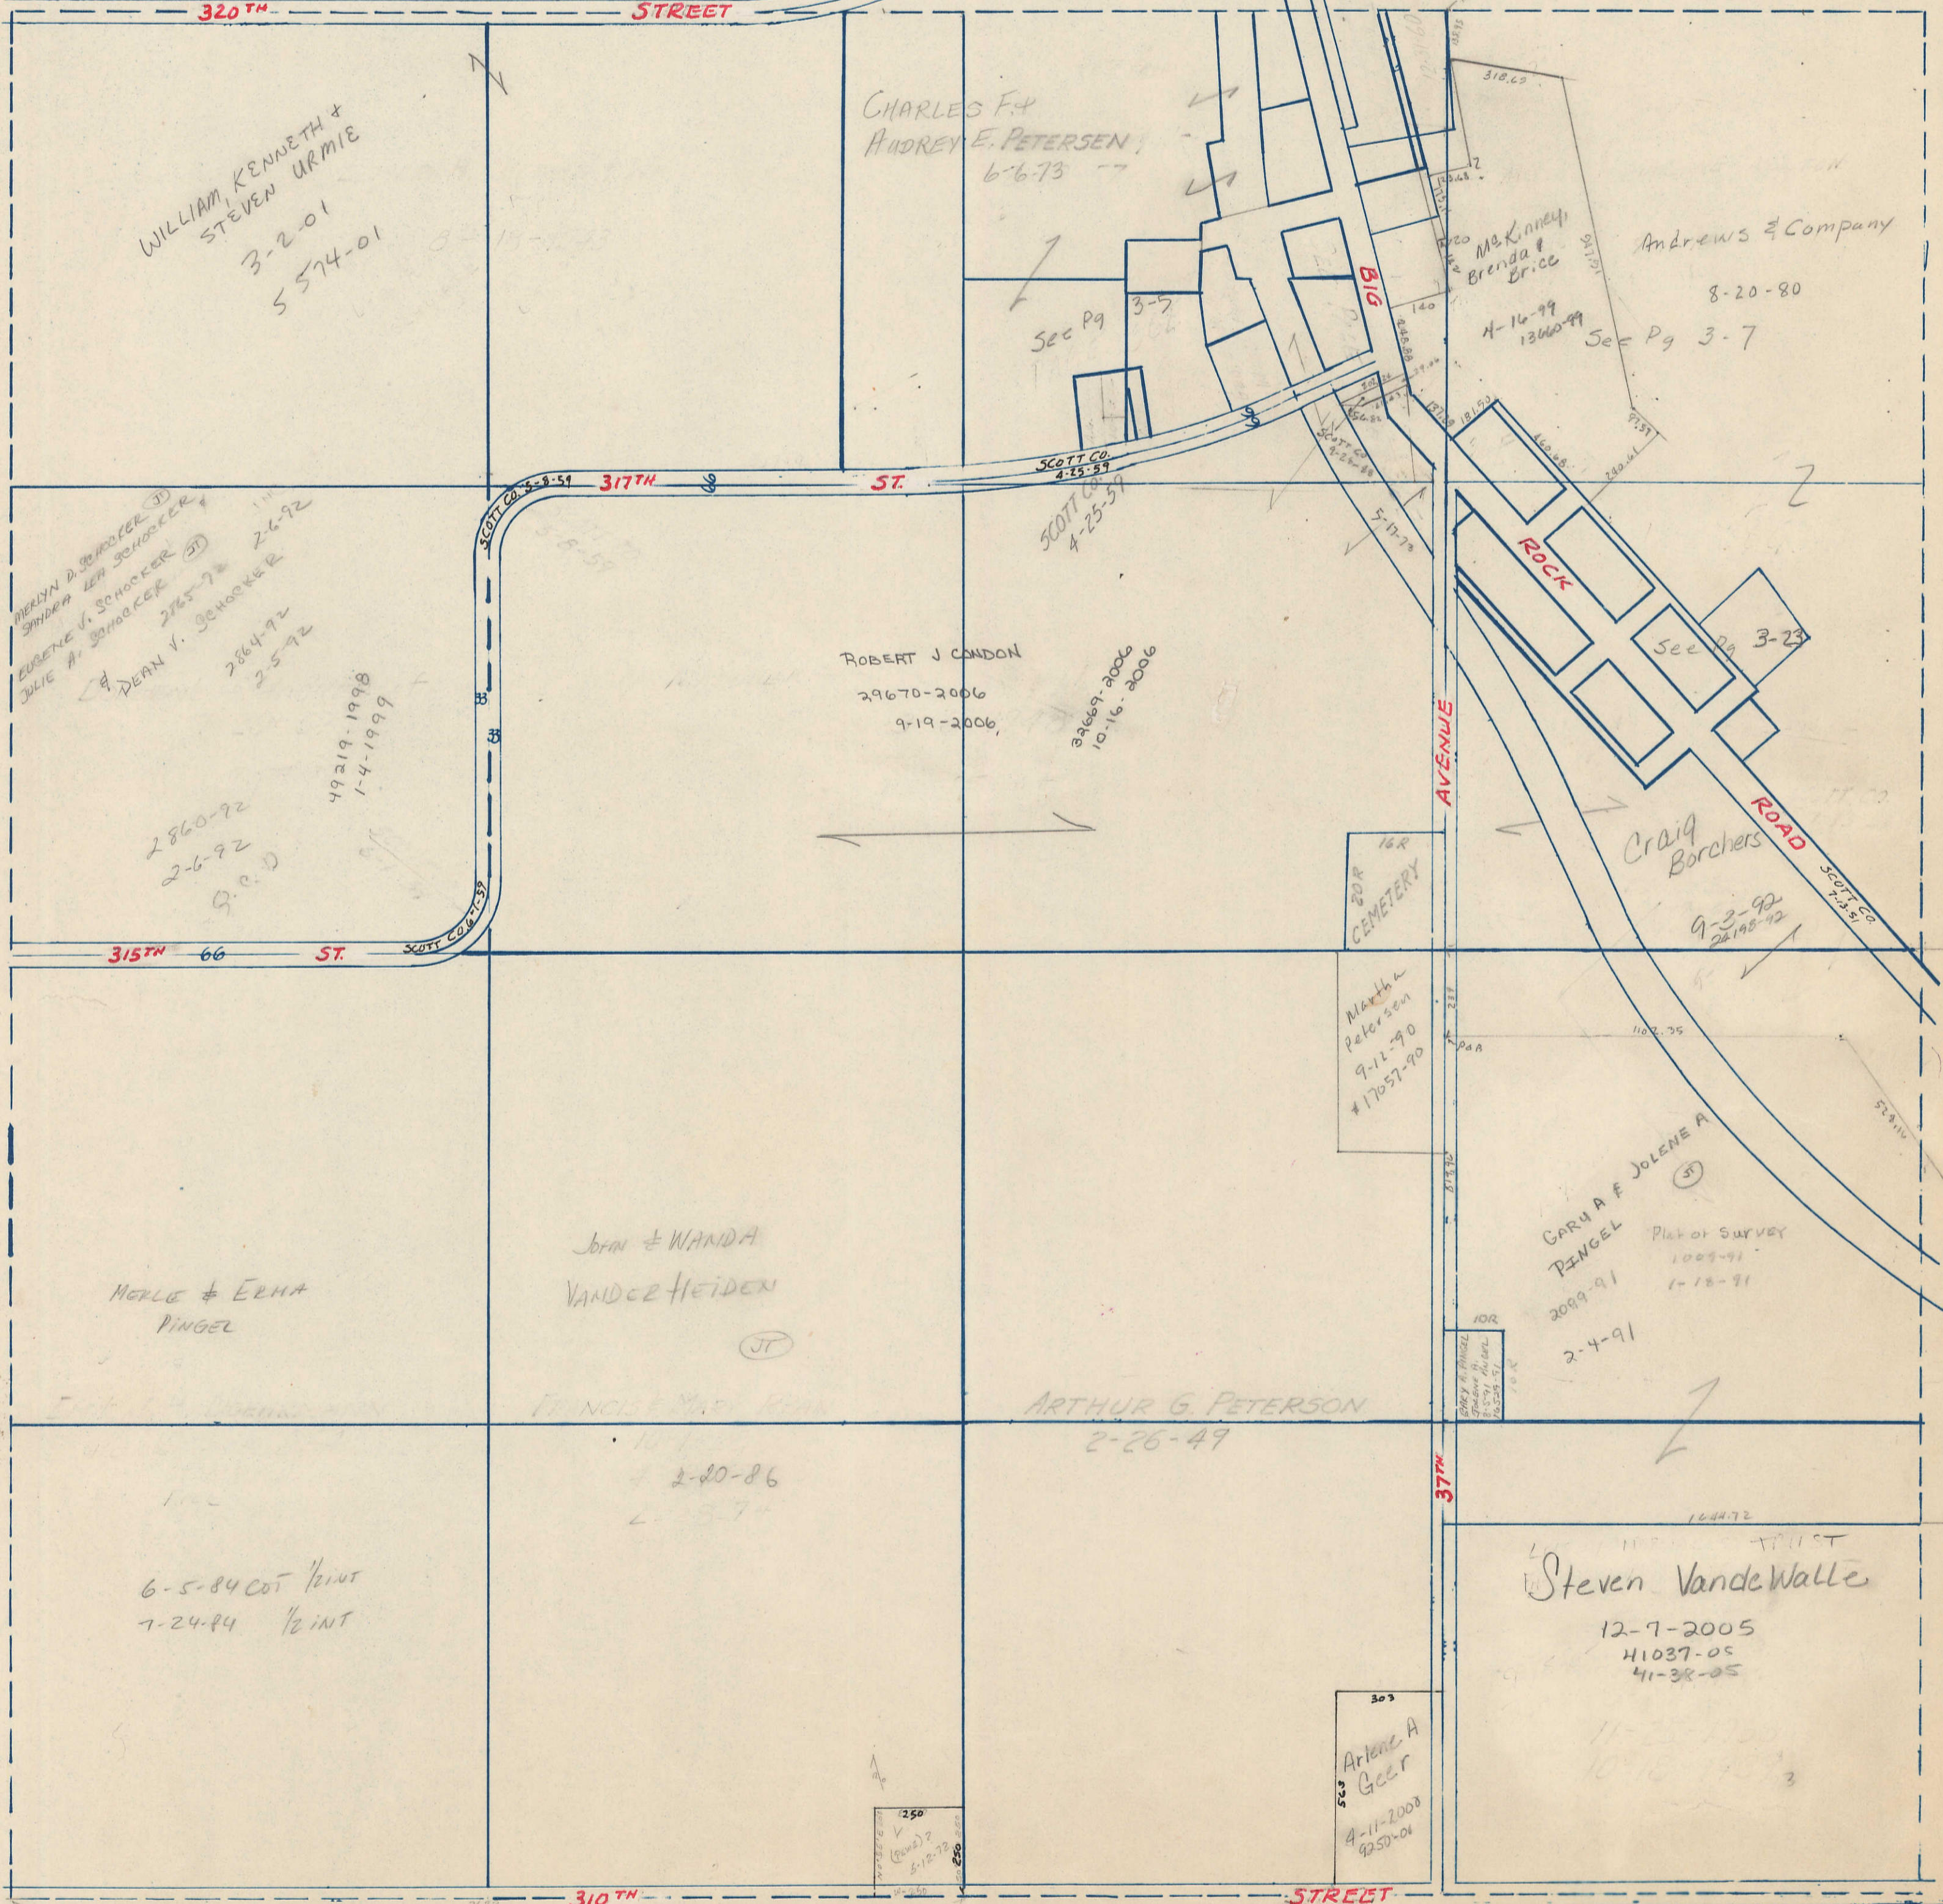

WEST
SECTION 4-80-1

SECTION 2-80-1
EAST

SECTION 10-80-1
SOUTH


NE 1/4 NE 1/4 SEC 3-80-1
BIG ROCK, LIBERTY TOWNSHIP
SCALE: 1" = 100'

TRANSFER PAGE 71ds-288

SECTION 34-81-1 CLINTON COUNTY

APPROX. SECTION LINE

34 35
3 2

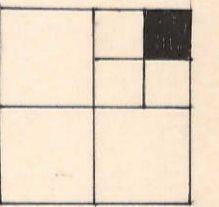

BEICE W. & BRENDA J.
Mc KINNEY
12342-80
4-15-99


DAVID & JANICE BUCHANAN
11-24-03
60372-03
(010307 003)

3-5

SEC 2

PAGE 2



Section line between SECS 3 & 2

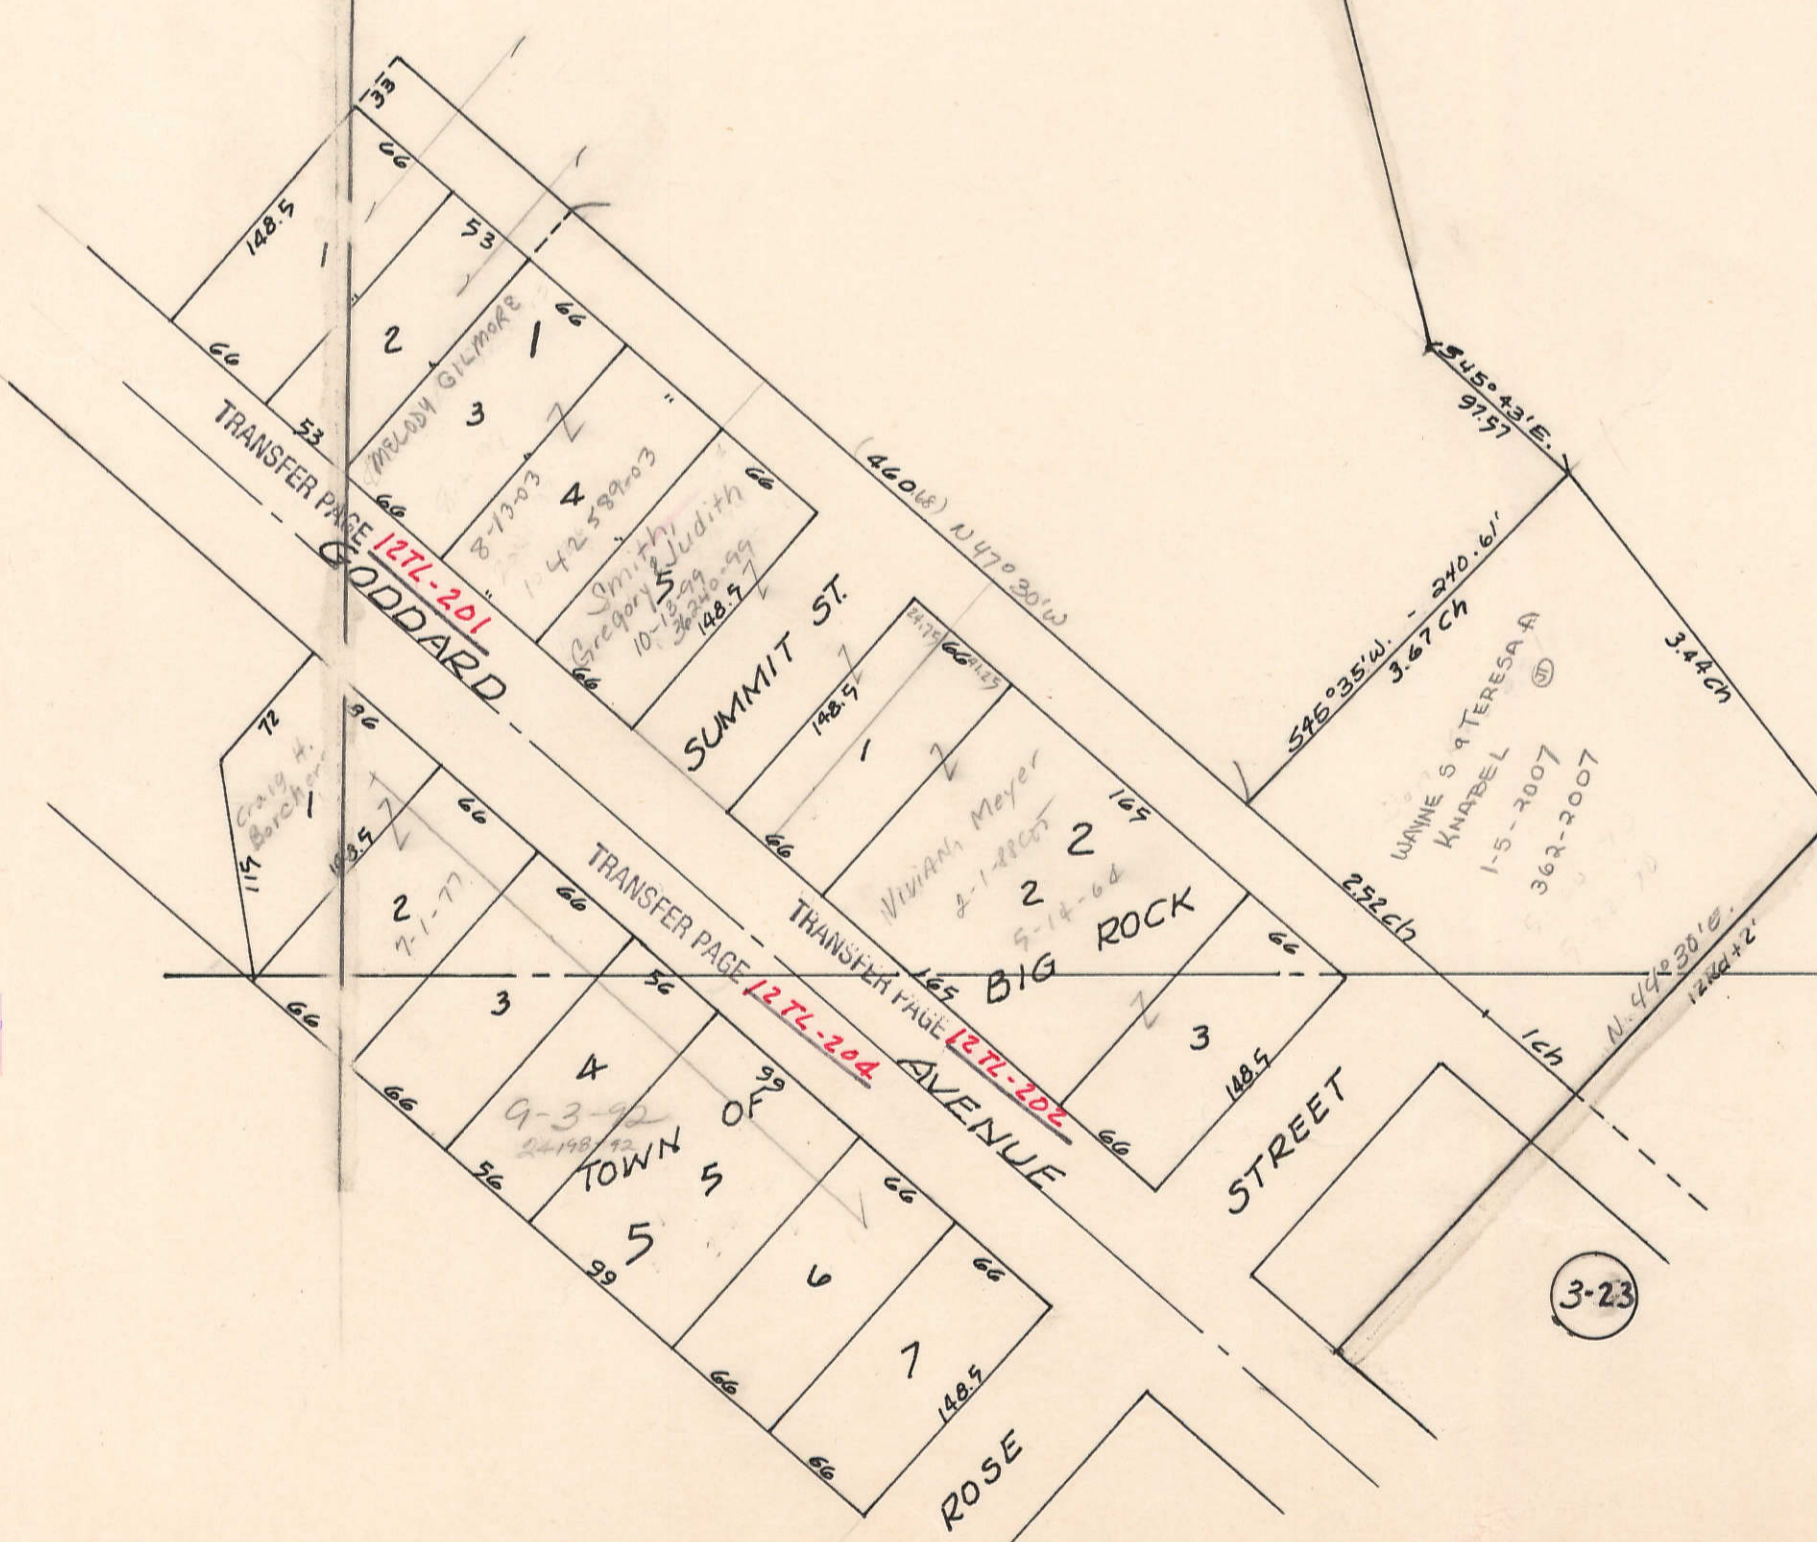

3-23

SE 1/4 NE 1/4 SEC 3-80-1
BIG ROCK, LIBERTY TOWNSHIP
SCALE: 1"=100'

TRANSFER PAGE 7145-288

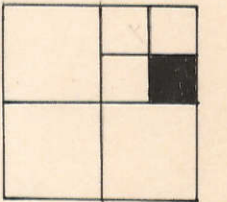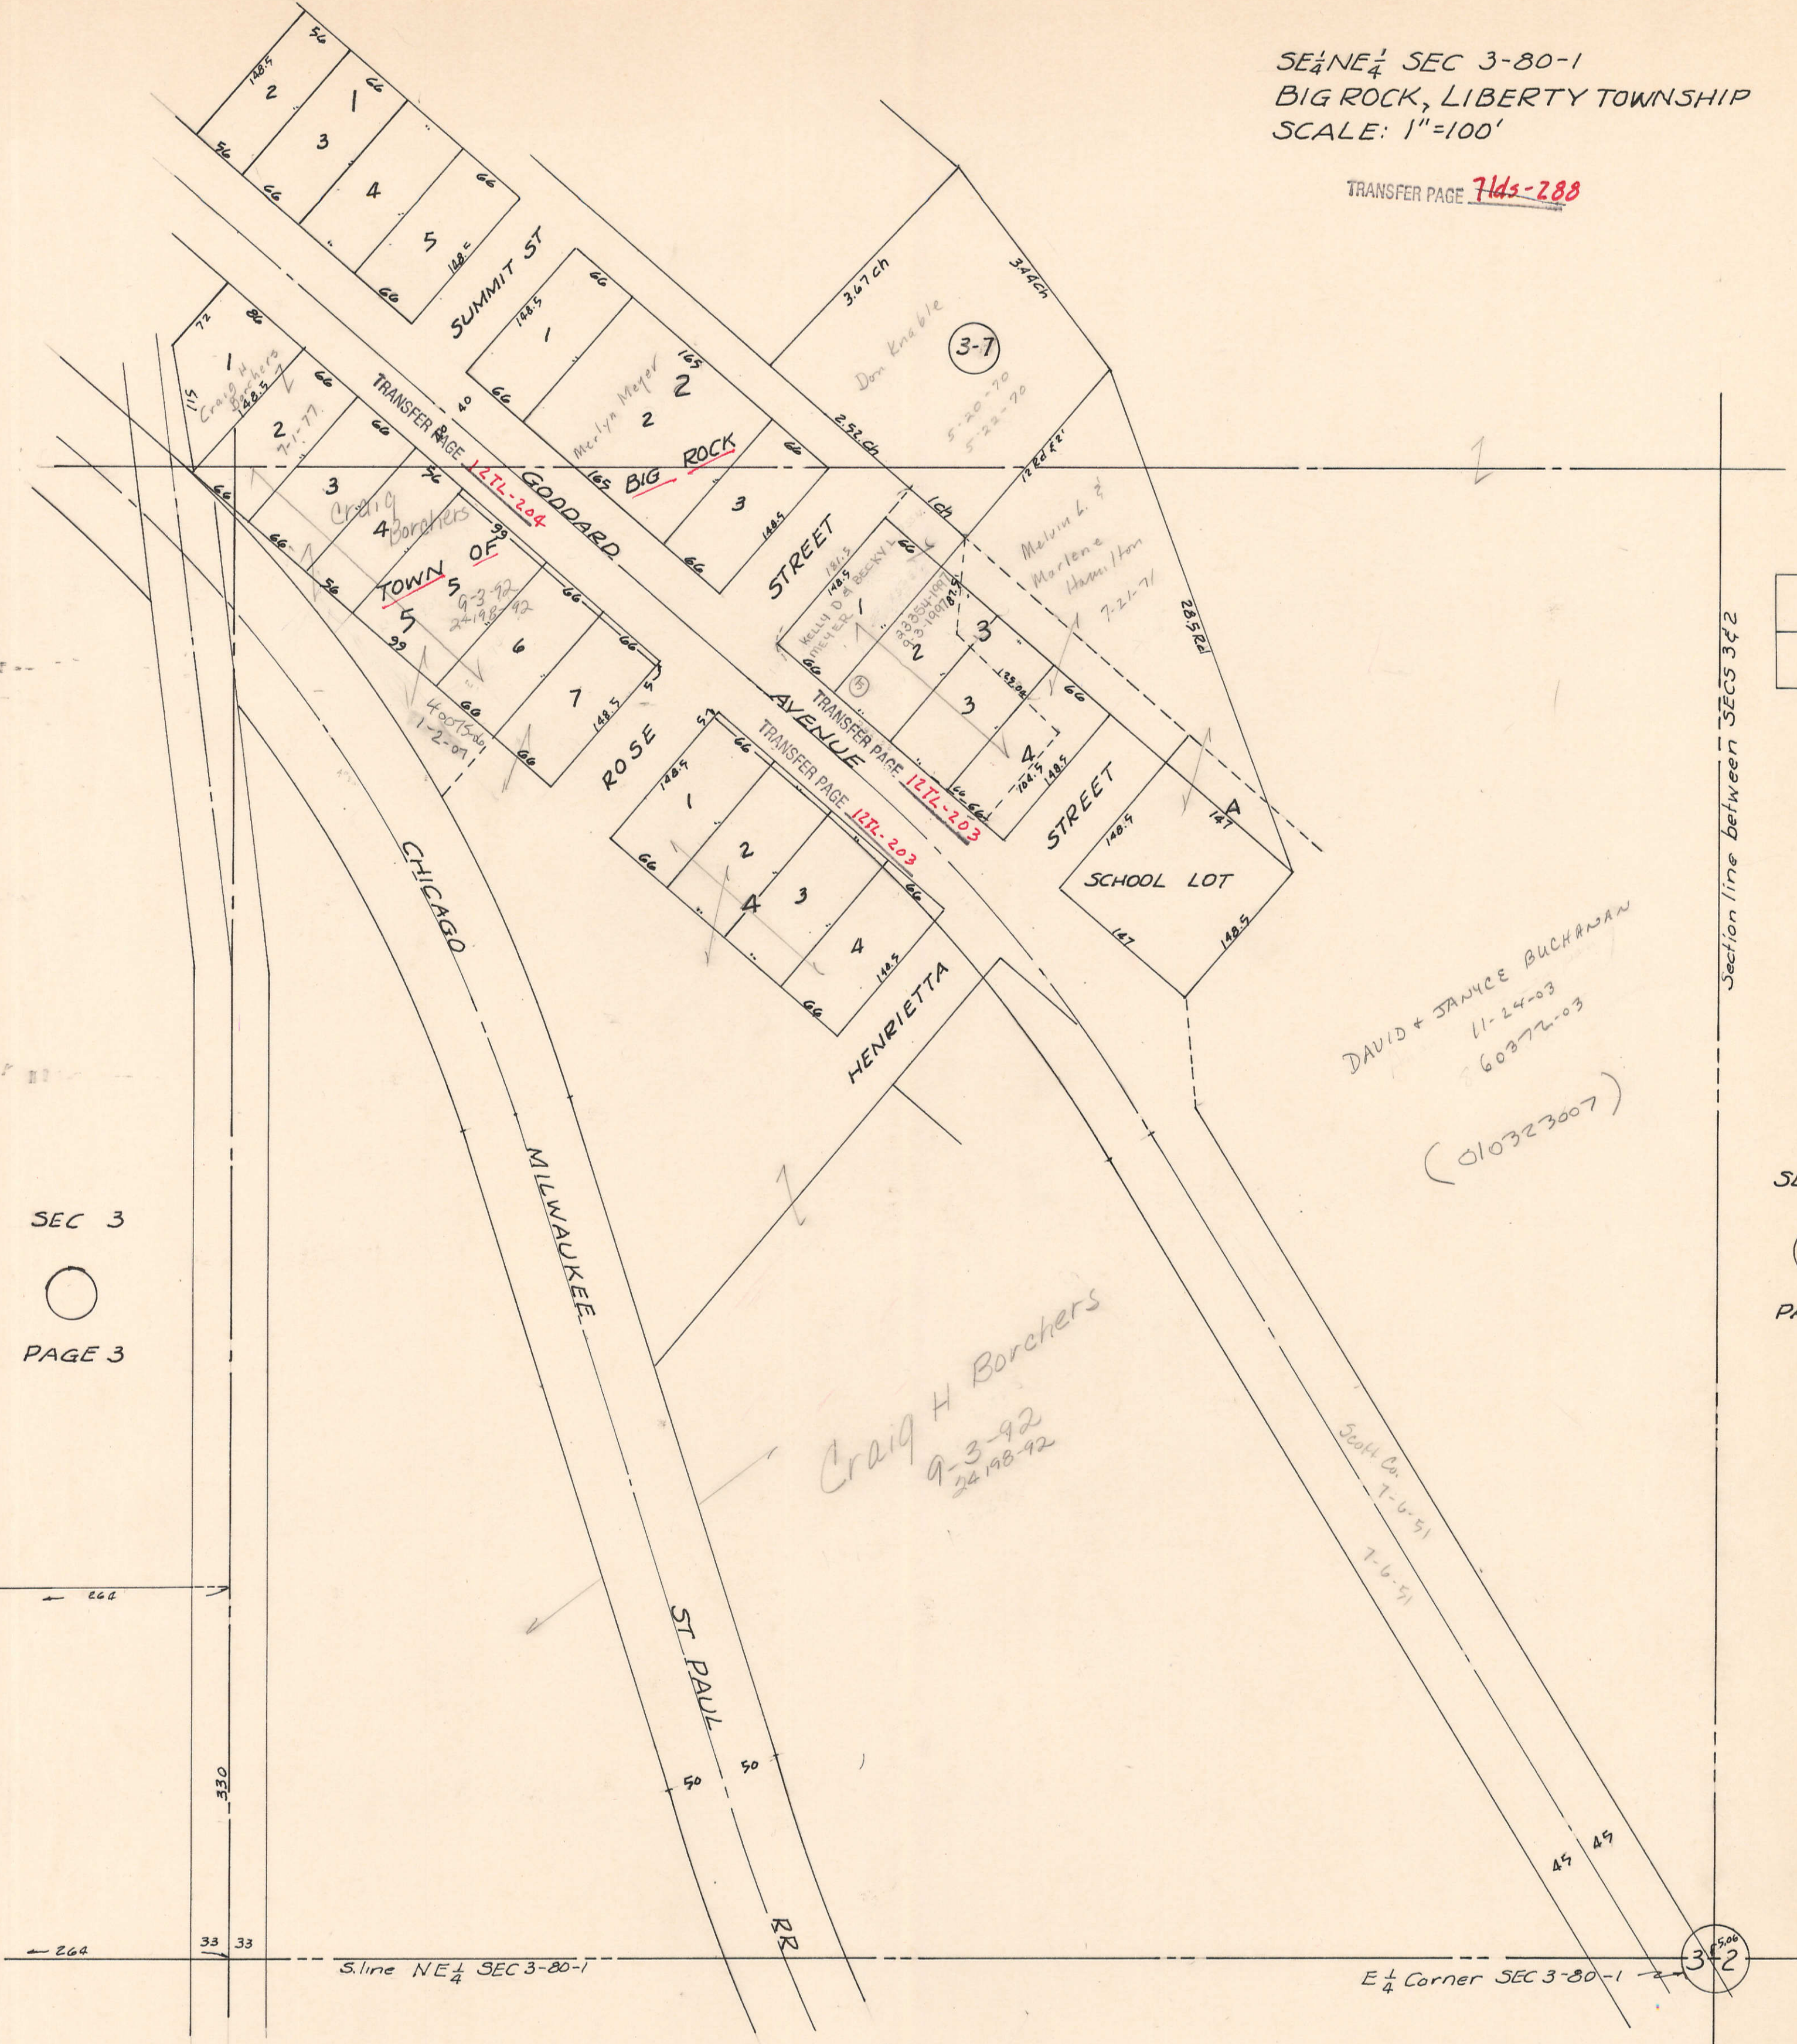

Section line between SECS 3 & 2

SEC 3
PAGE 3

SEC 2
PAGE 2

SEC 3
PAGE 3

3-2