

SECTION
9


SCALE IN CHAINS



Township 80-North; Range 1

EAST OF THE FIFTH PRINCIPAL MERIDIAN

SCALE IN FEET

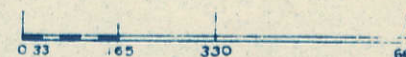


SCOTT COUNTY, IOWA
LIBERTY TOWNSHIP

Transfer Page 7143-294

NORTH
SECTION 4-80-1

SECTION 8-80-1

SECTION 10-80-1

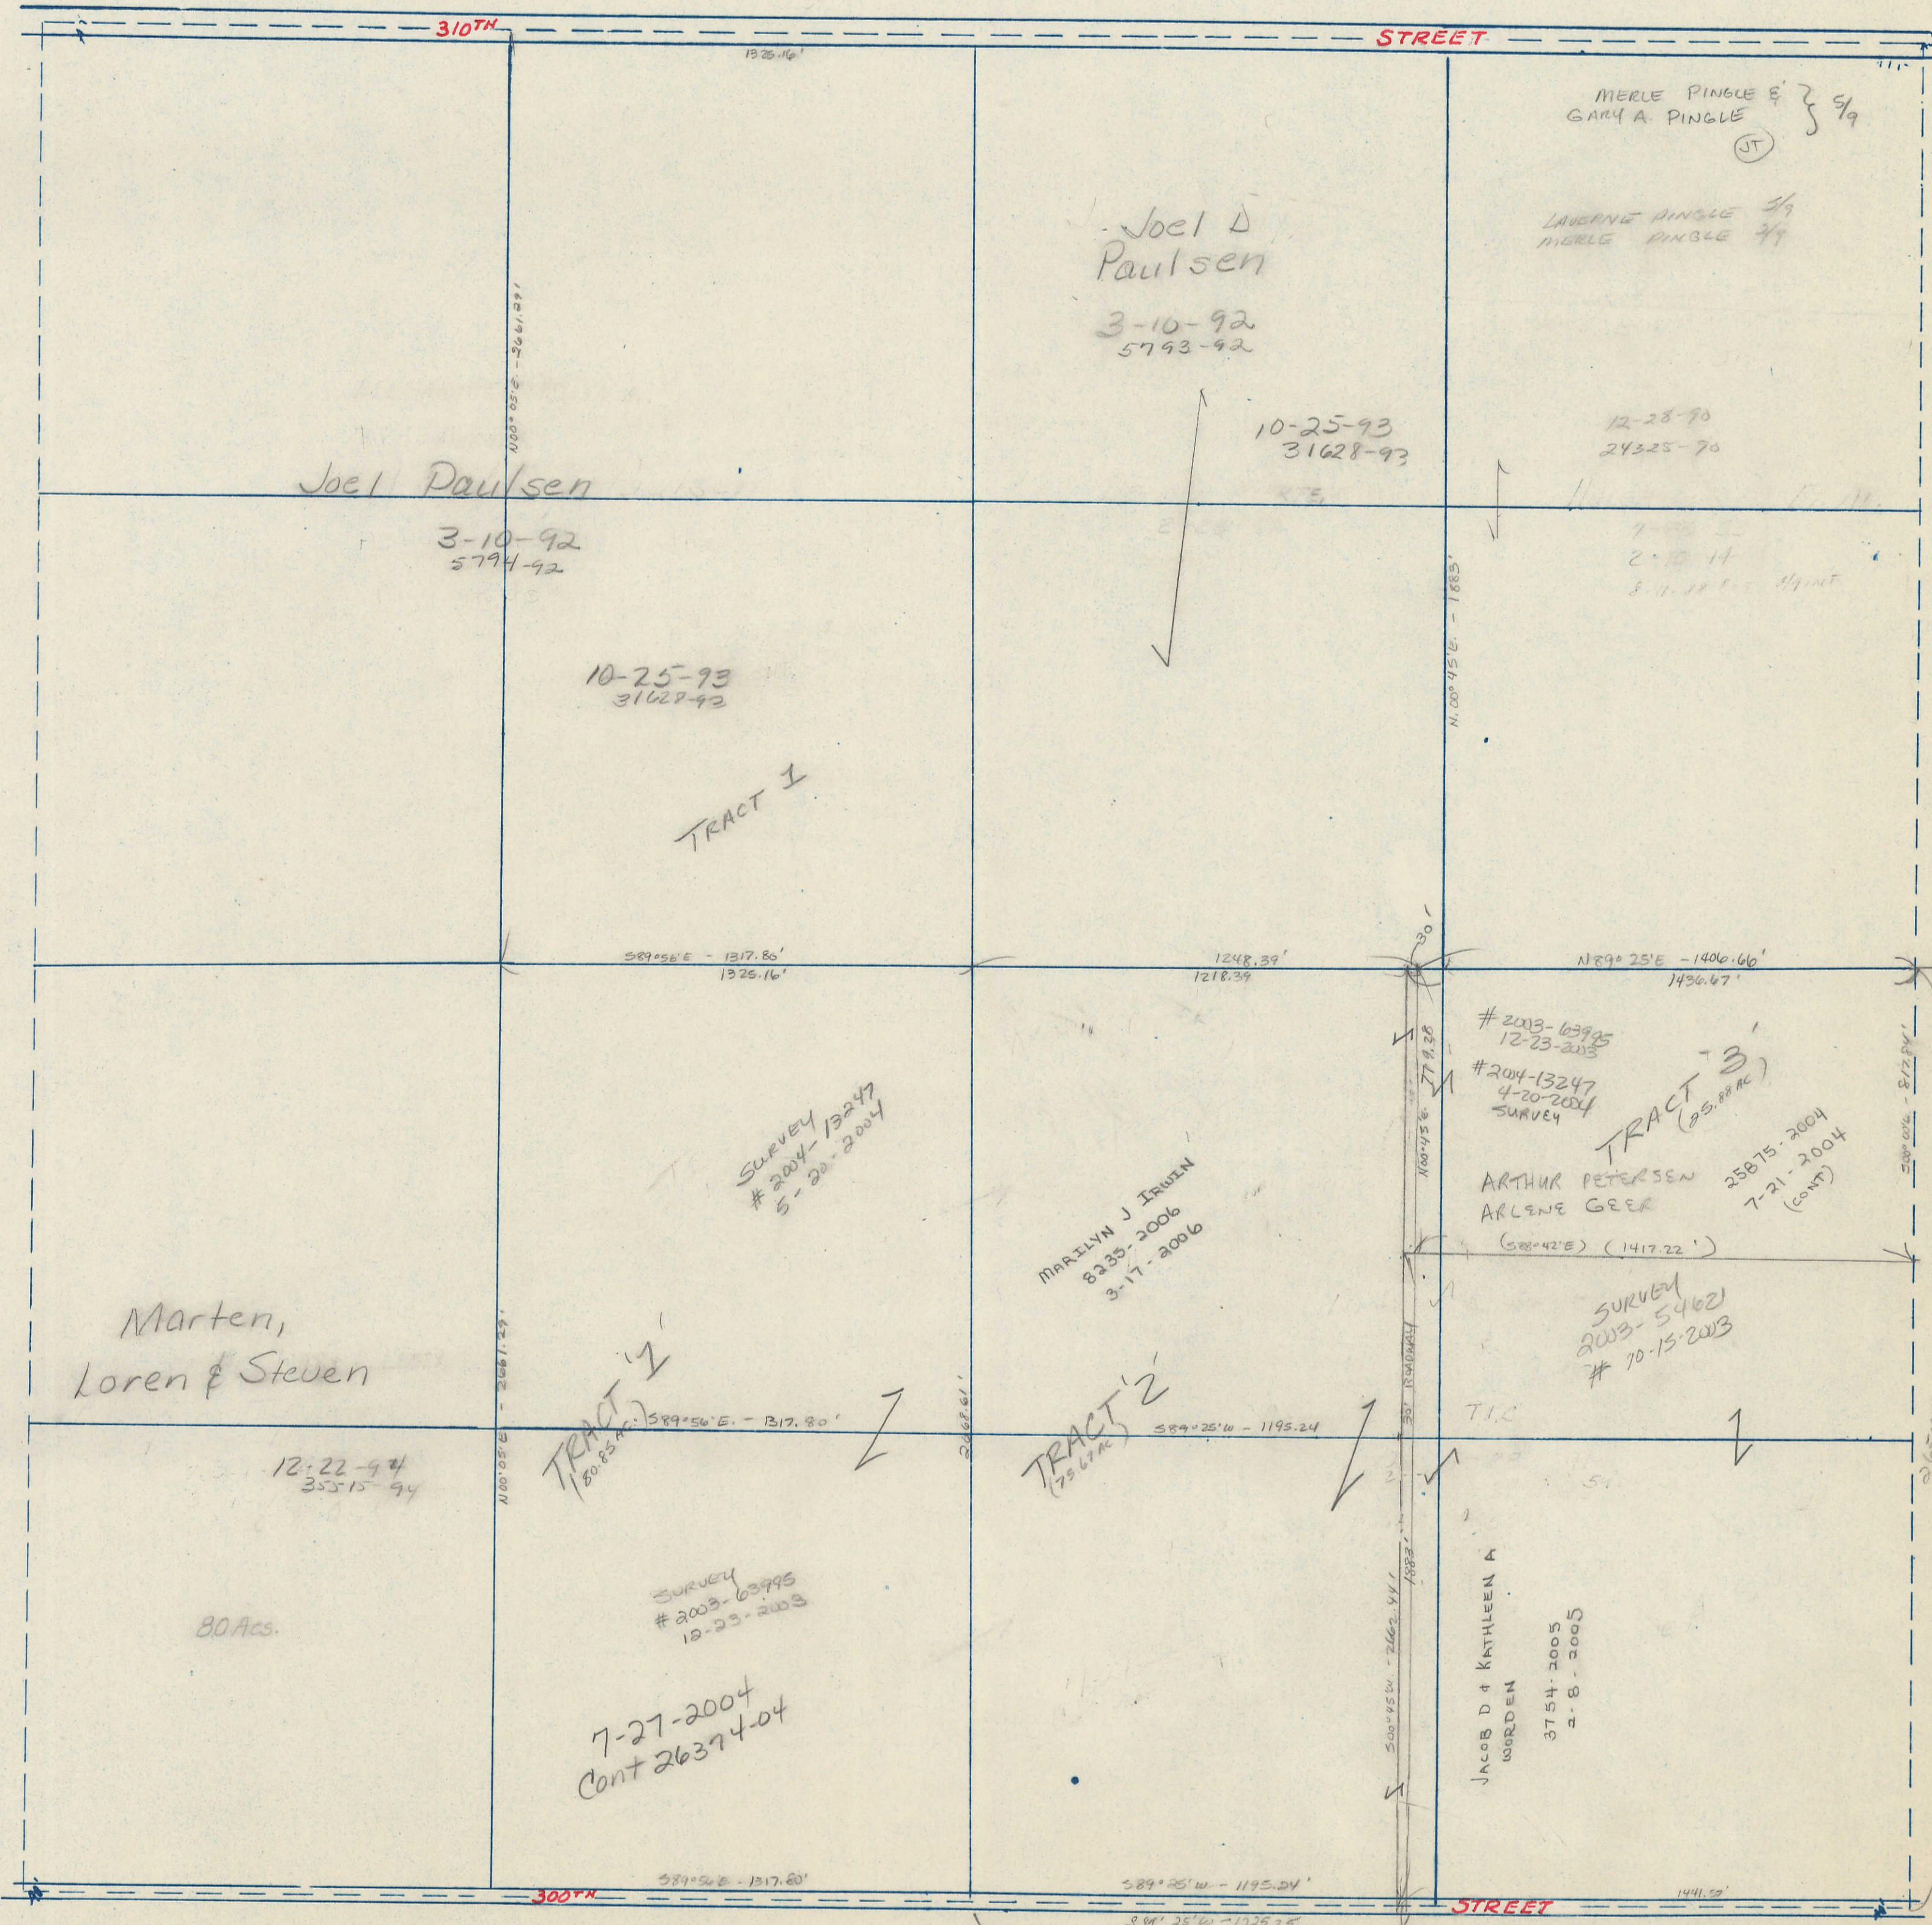

SECTION 16-80-1

SOUTH