


SECTION 15

SCALE IN CHAINS

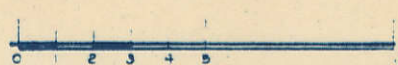

Township 79-North; Range 4

EAST OF THE FIFTH PRINCIPAL MERIDIAN

SCOTT COUNTY, IOWA


LINCOLN TOWNSHIP

SCALE IN FEET



Transfer Page 74-333

NORTH SECTION 10  
80' from sec line

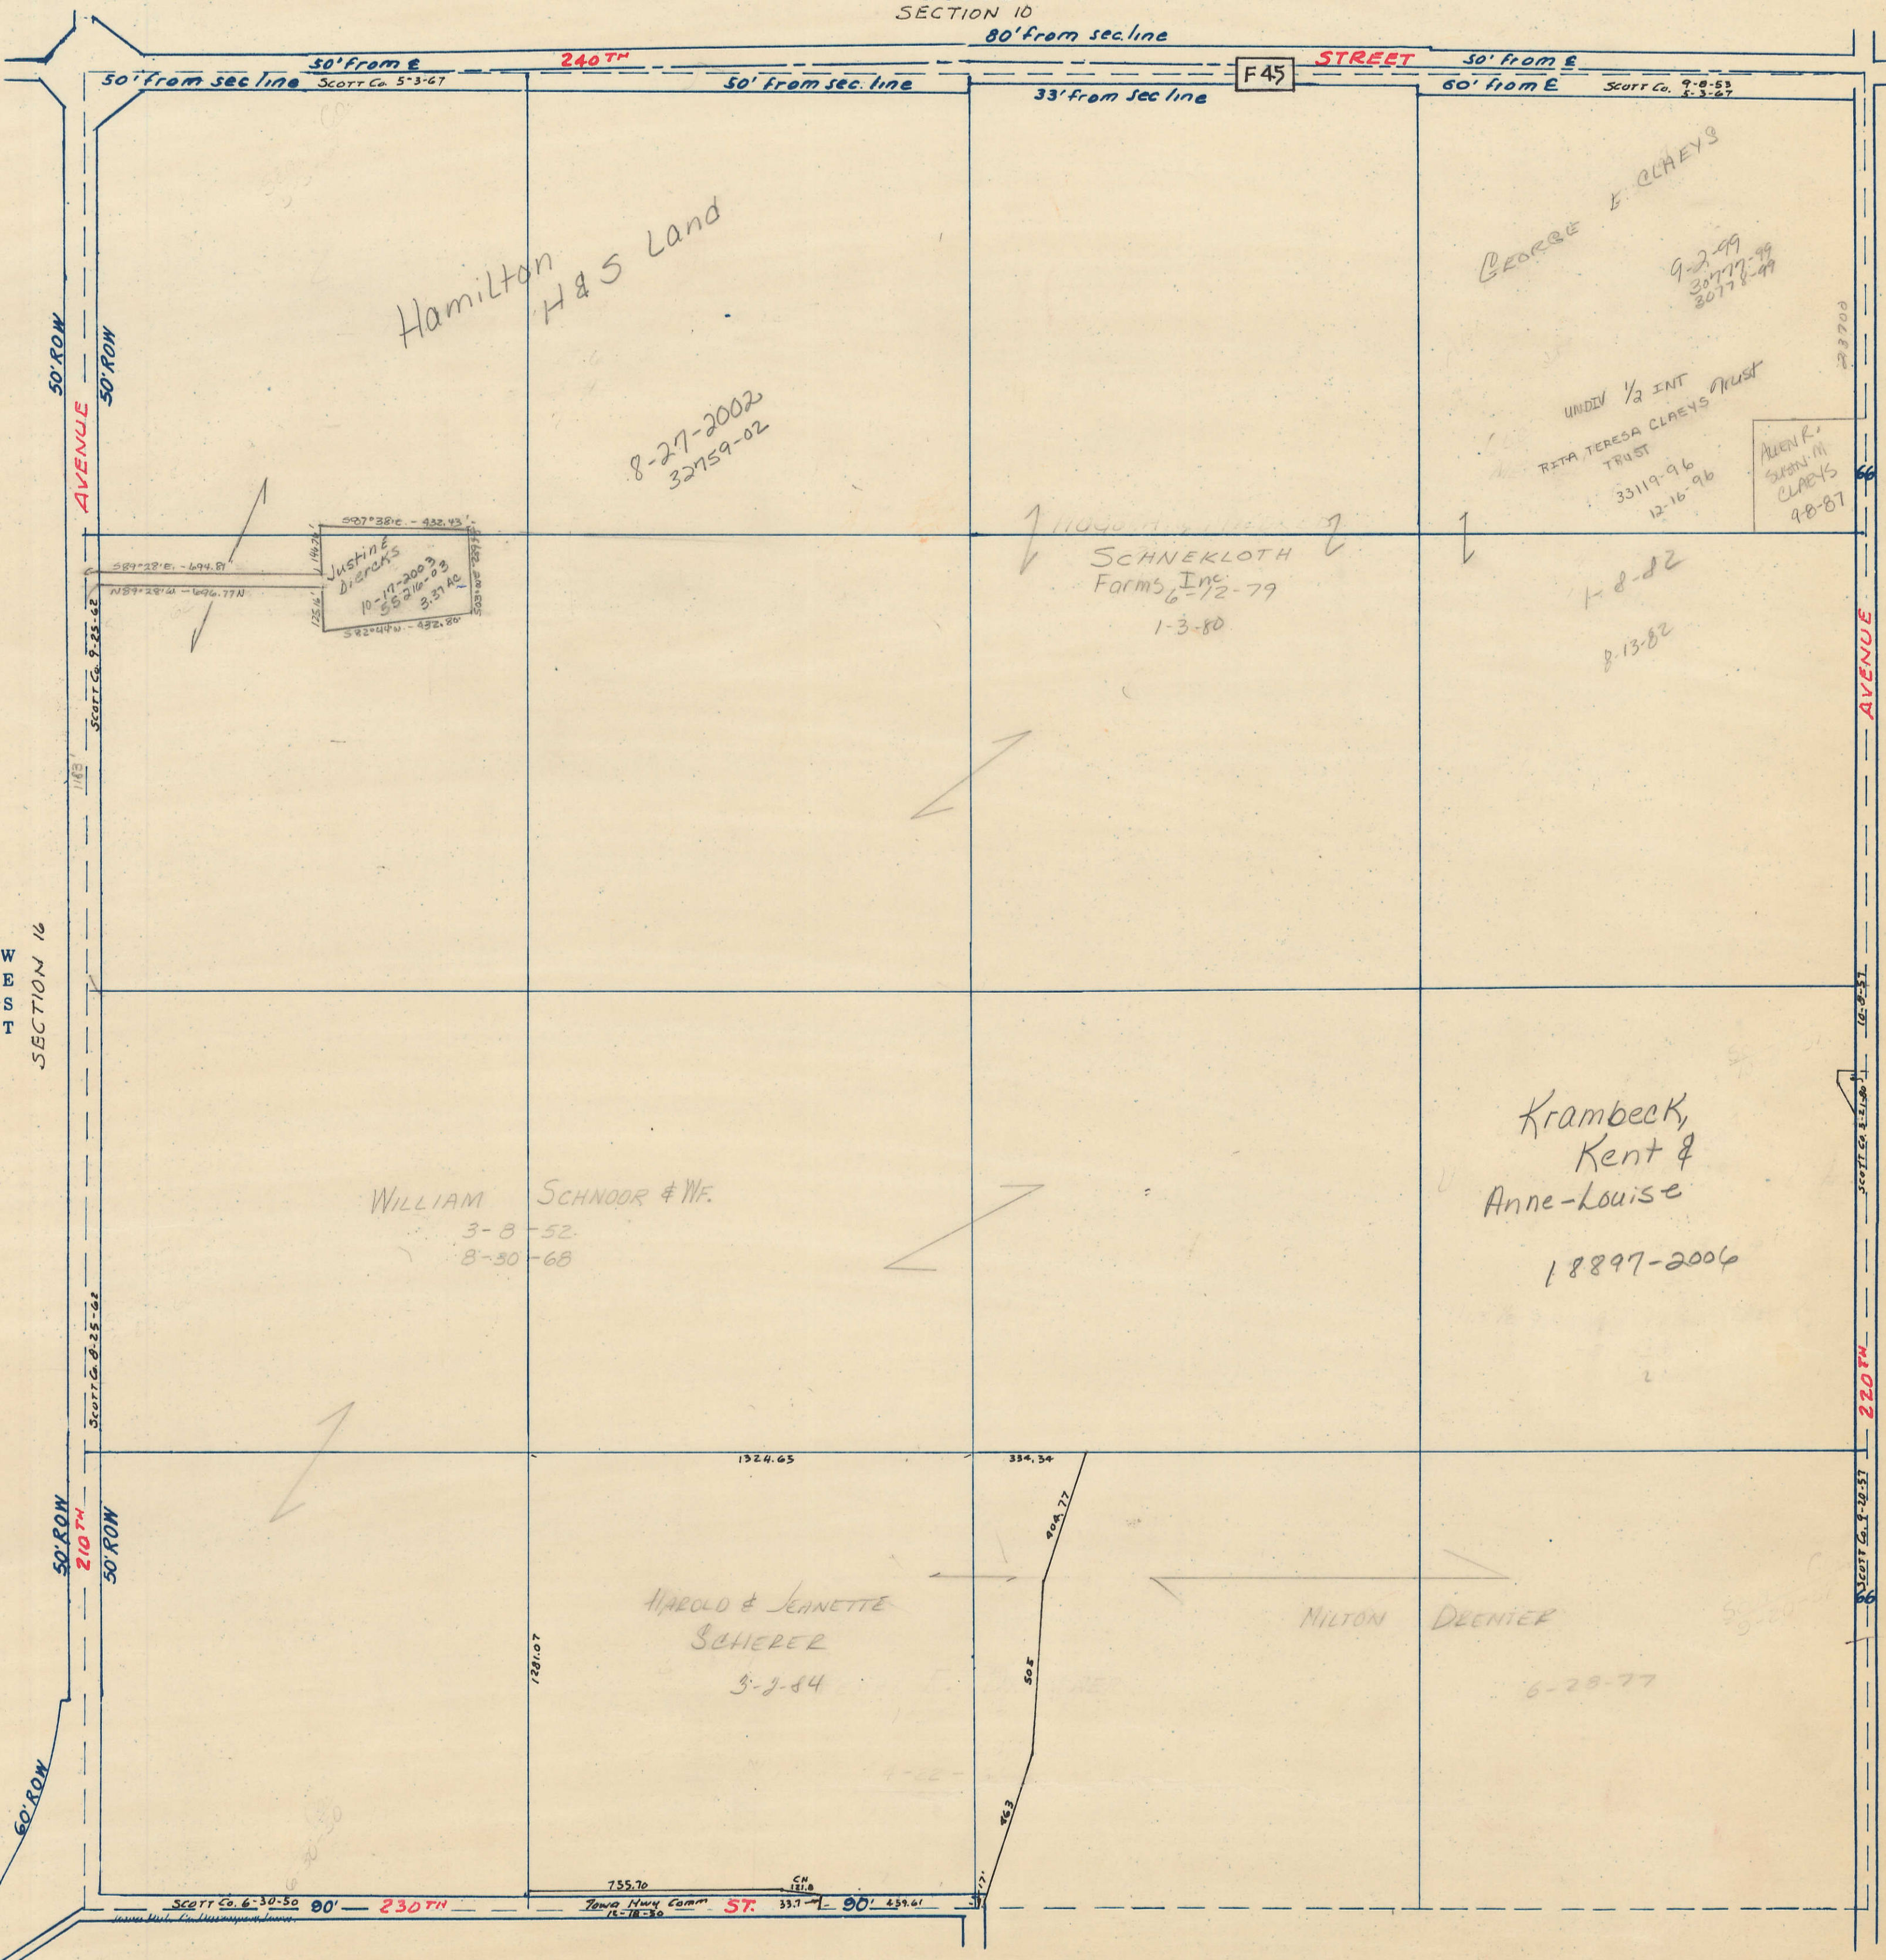

SOUTH SECTION 22