



SECTION 16

Township 79-North; Range 4  
EAST OF THE FIFTH PRINCIPAL MERIDIAN  
SCOTT COUNTY, IOWA  
LINCOLN TOWNSHIP

SCALE IN CHAINS

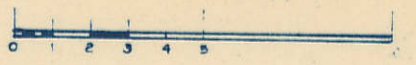


SCALE IN FEET

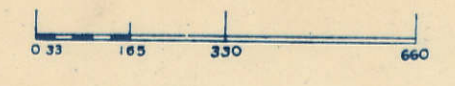

Transfer Page 71d-334

NORTH SECTION 9

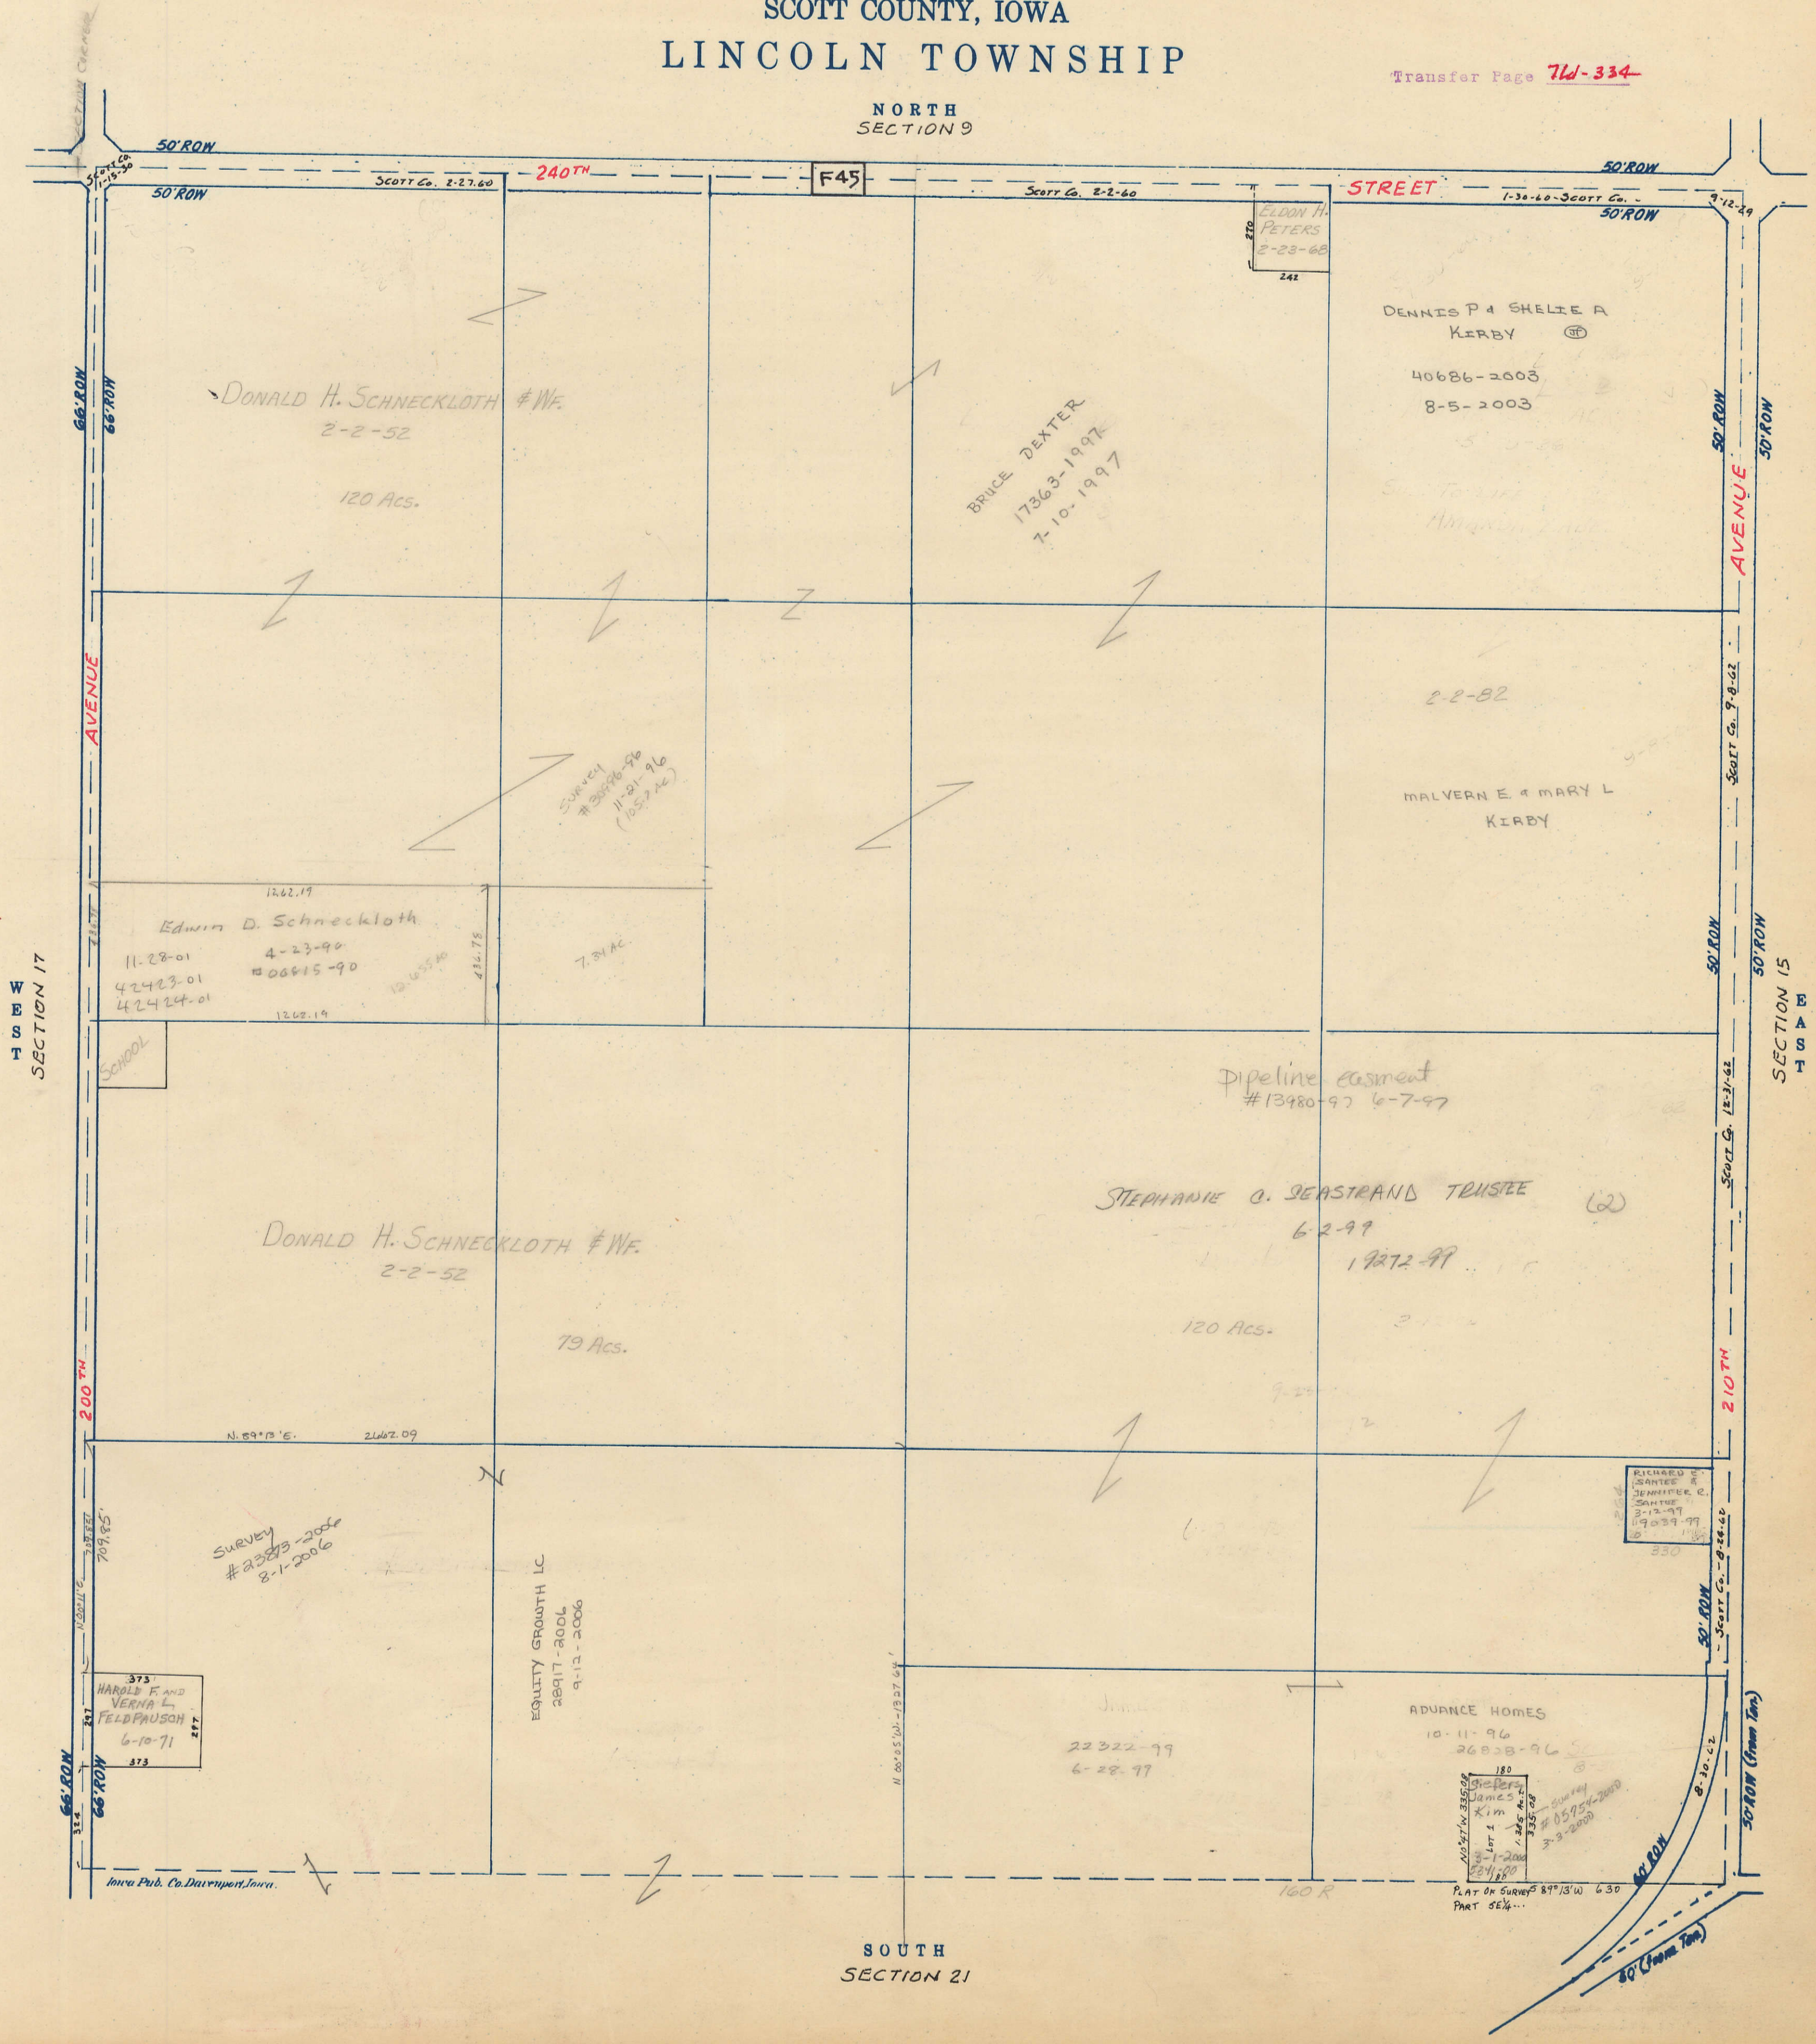

SECTION 17

SECTION 15

SOUTH SECTION 21