


SECTION
17

SCALE IN CHAINS

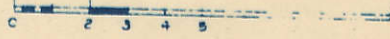

Township 79-North; Range 4
EAST OF THE FIFTH PRINCIPAL MERIDIAN


SCALE IN FEET



SCOTT COUNTY, IOWA
LINCOLN TOWNSHIP

Transfer Page 71d-335

NORTH
SECTION 8

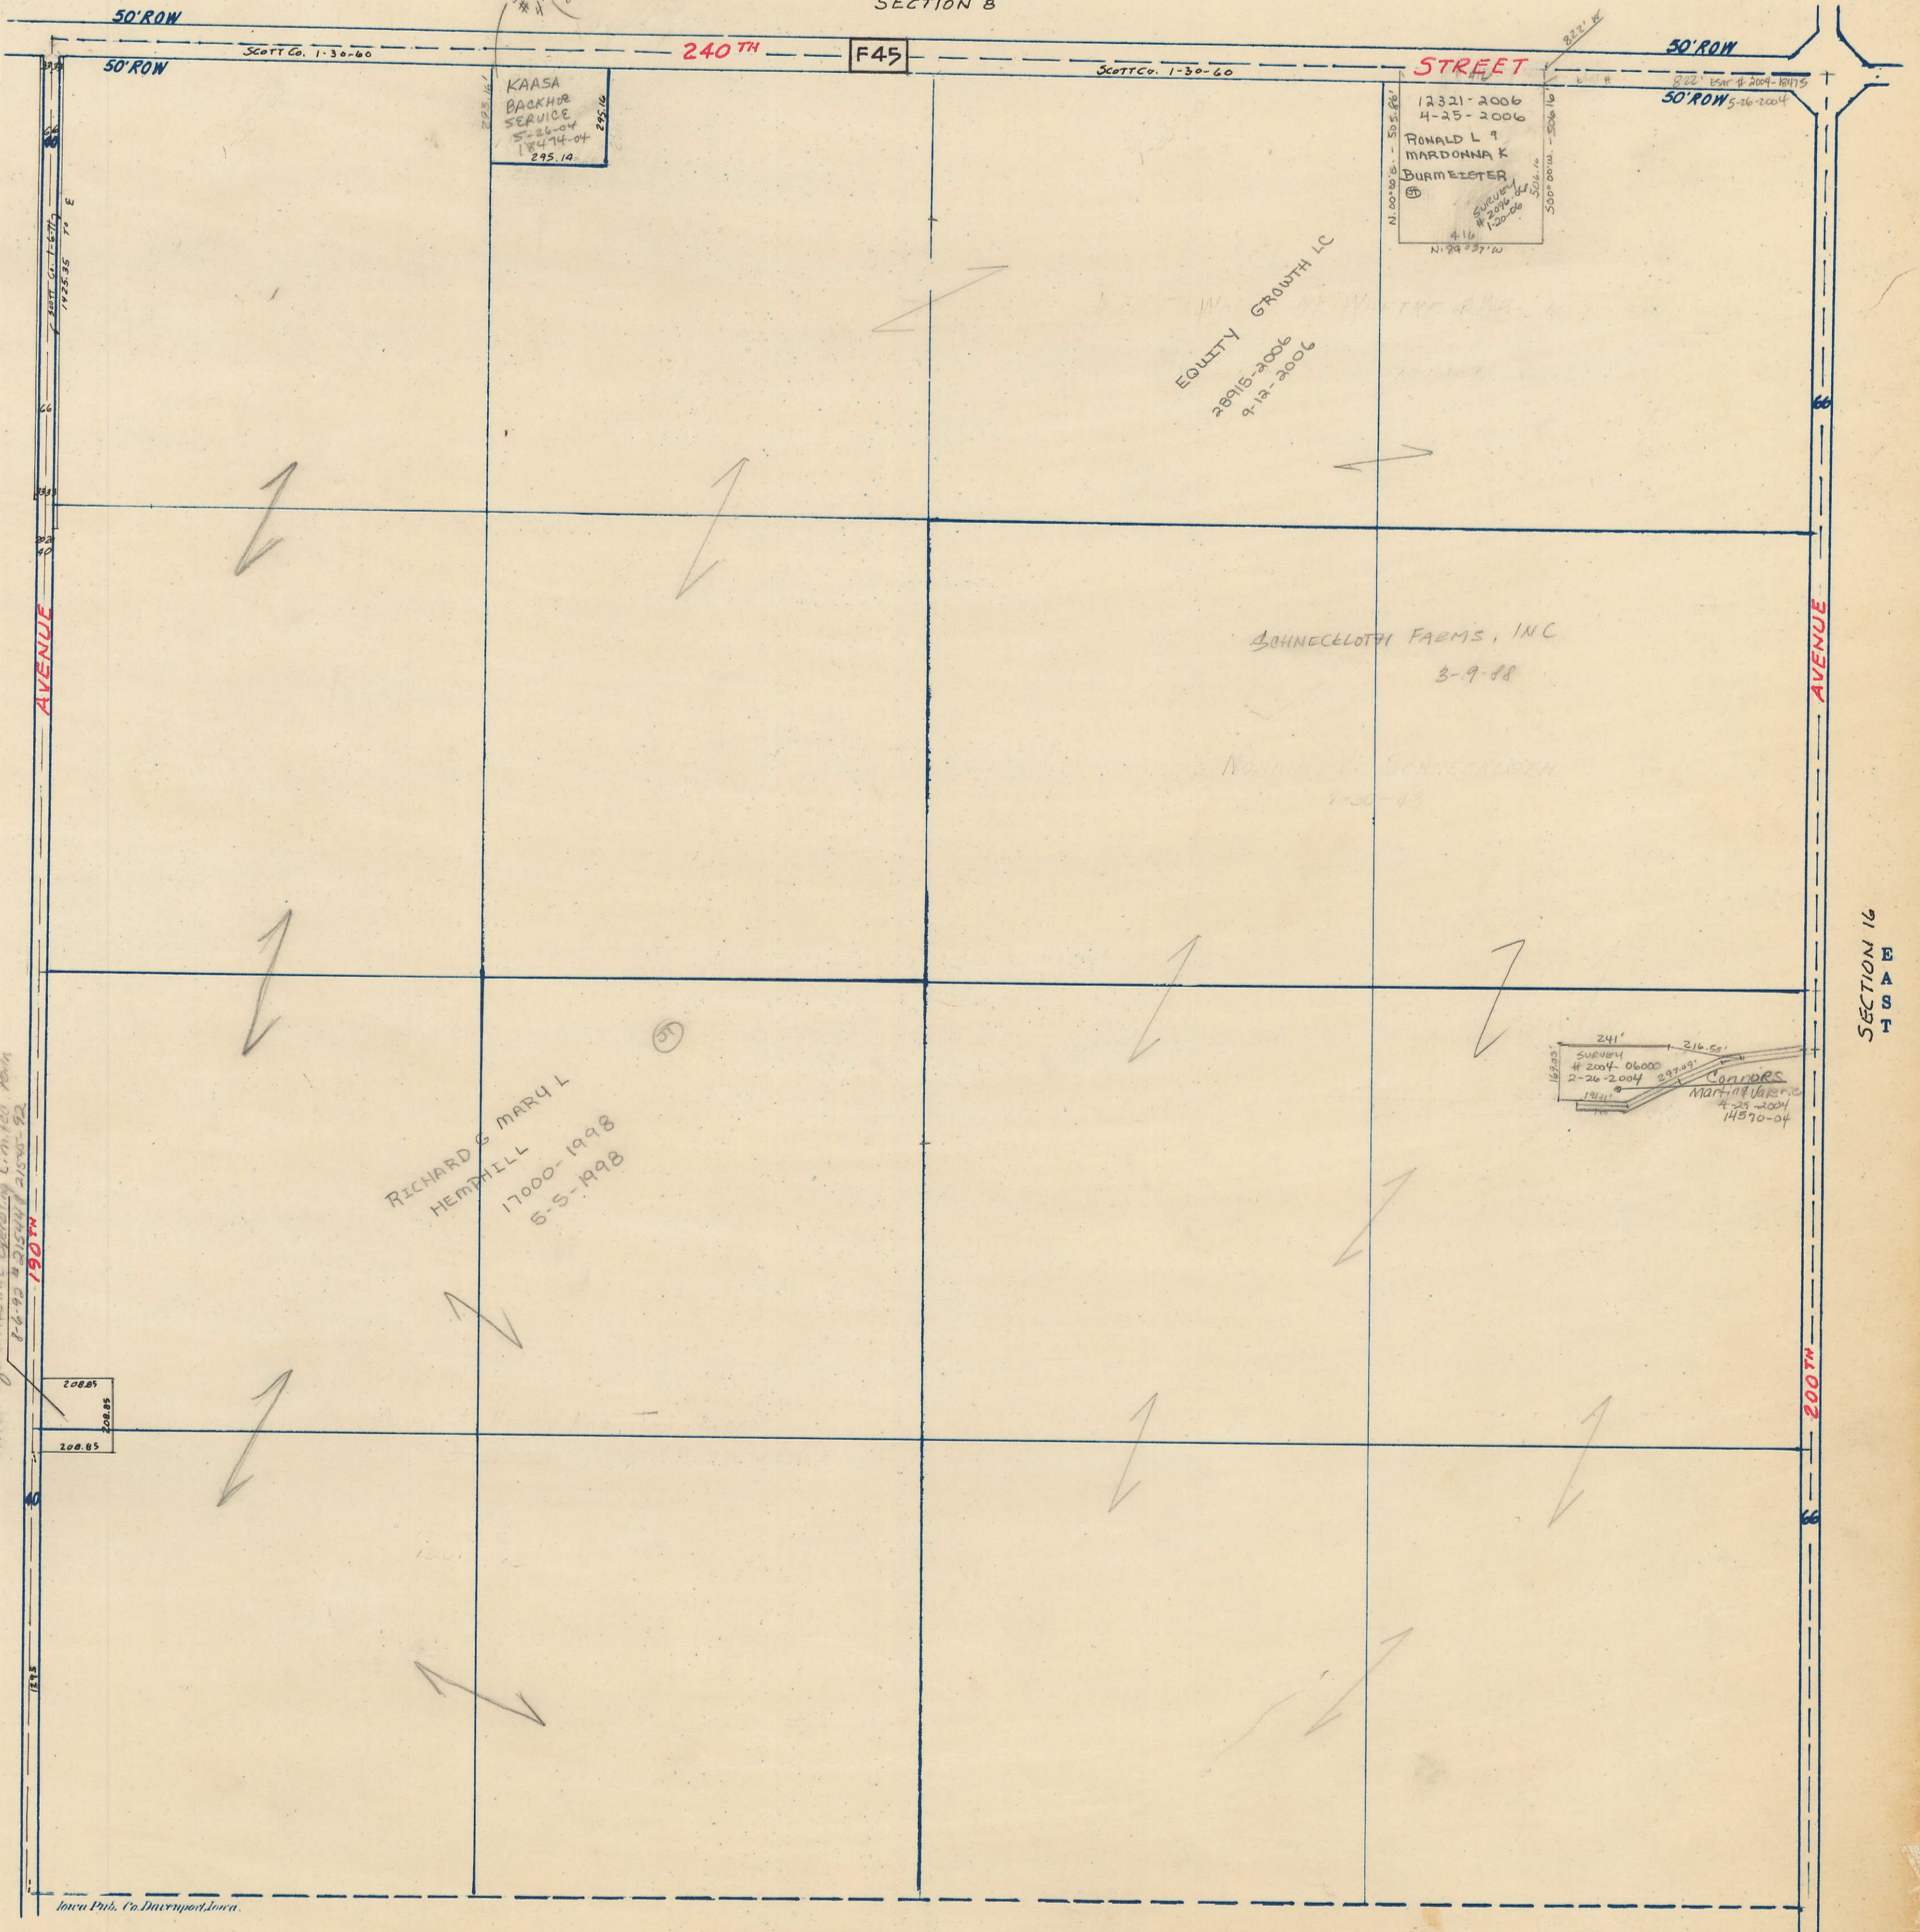

WEST
SECTION 18

Enron Liquid Pipeline Operating Limited Partnership
1-6-92 # 215001 215001-92

190TH AVENUE

190TH

200.85
200.85
200.85

Iowa Plat. Co. Des Moines, Iowa

200TH AVENUE

200TH

EAST
SECTION 16

SOUTH
SECTION 20