

SECTION 18

Township 79-North; Range 4  
EAST OF THE FIFTH PRINCIPAL MERIDIAN

SCOTT COUNTY, IOWA  
LINCOLN TOWNSHIP

SCALE IN CHAINS




SCALE IN FEET



Transfer Page 71d-336

NORTH SECTION 7

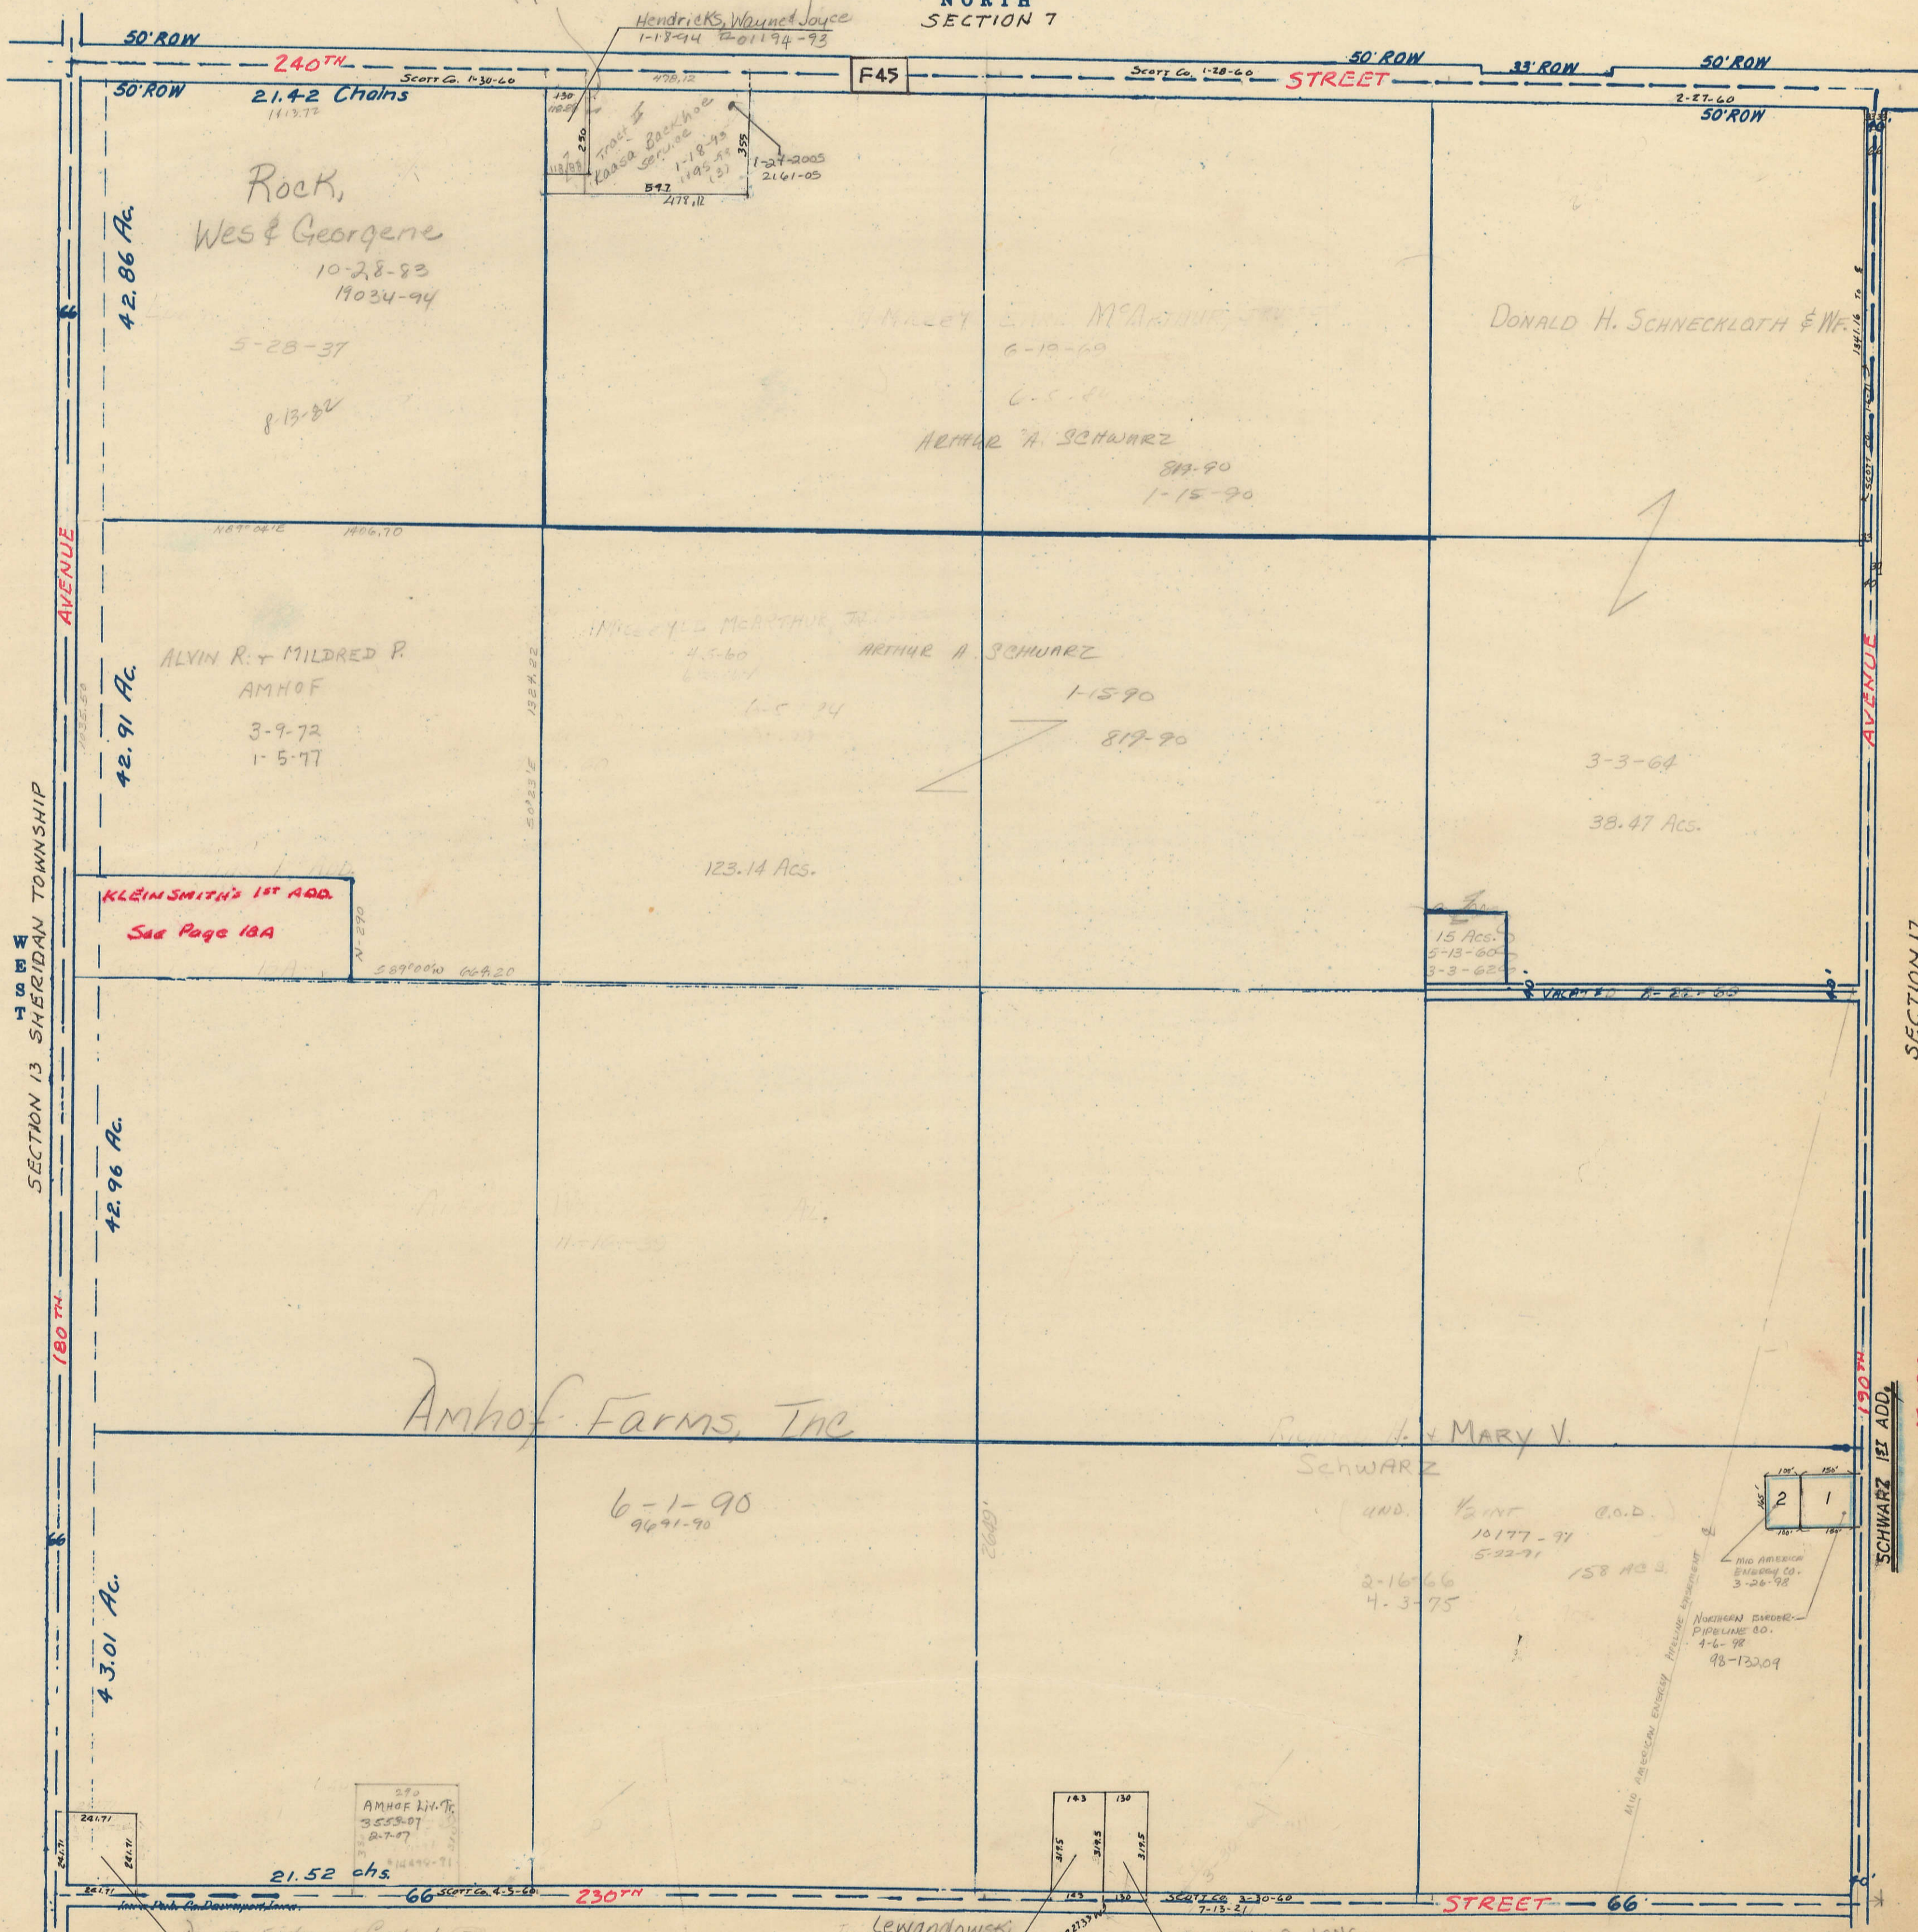

SECTION 13 SHERIDAN TOWNSHIP

SECTION 17 EAST

SCHWARZ 1st ADD.  
TRANSFER PAGE 35-3312

SOUTH SECTION 19

AMHOF FARM  
3555-01  
2-7-97

Lewandowski  
James & Namira K.  
10-4-2000  
28987-00

MICHAEL O LONG  
18015-1997  
7-16-1997

KLEINSMITH'S 1st ADD.  
See Page 18A

15 Acs.  
5-13-60  
3-3-62


2 1  
MID AMERICAN ENERGY PIPELINE CO.  
3-26-98

NORTHERN ENERGY PIPELINE CO.  
4-6-98  
98-13209

100 FT. = 1 INCH.



W. LINE NW 1/4 SECTION 18

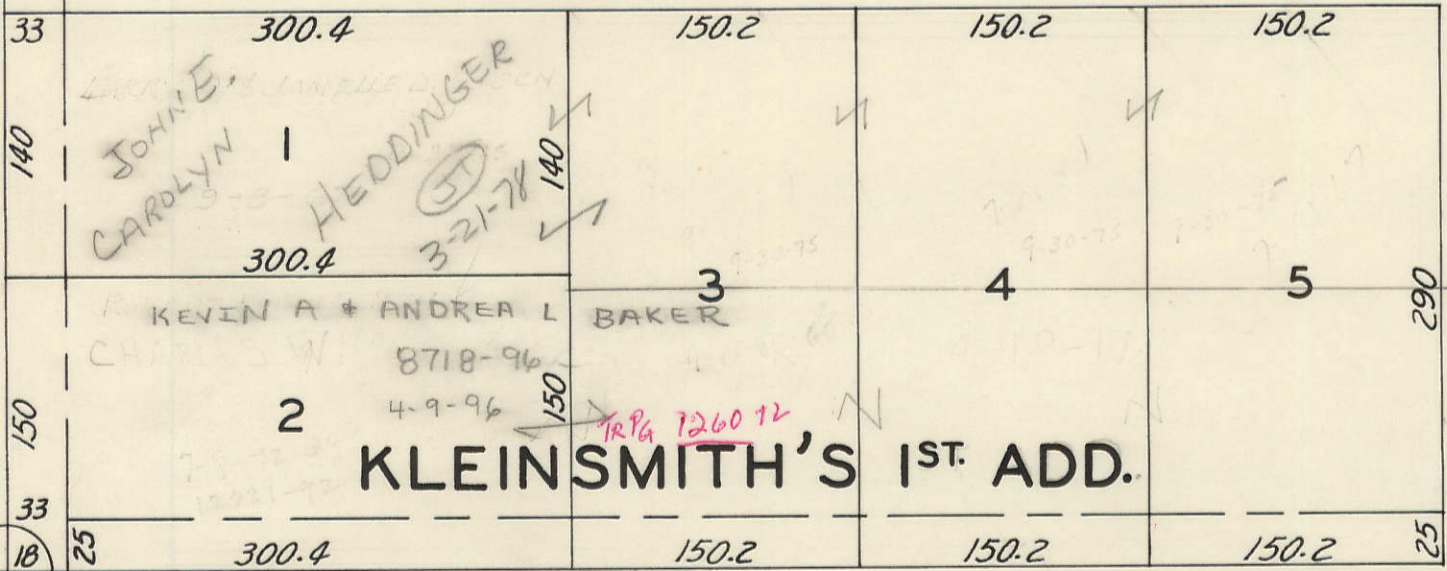

**KLEINSMITH'S 1ST. ADD.**

ROBERT & ELLA KLEINSMITH  
6-30-75

*Faint handwritten notes and scribbles.*