



SECTION 19

Township 79-North; Range 4  
EAST OF THE FIFTH PRINCIPAL MERIDIAN  
SCOTT COUNTY, IOWA  
LINCOLN TOWNSHIP

SCALE IN CHAINS

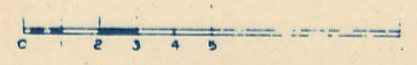


SCALE IN FEET

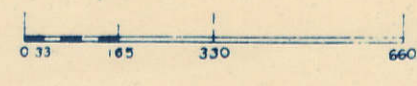

Transfer Page 714-337

NORTH  
SECTION 18

SOUTH  
SECTION 30

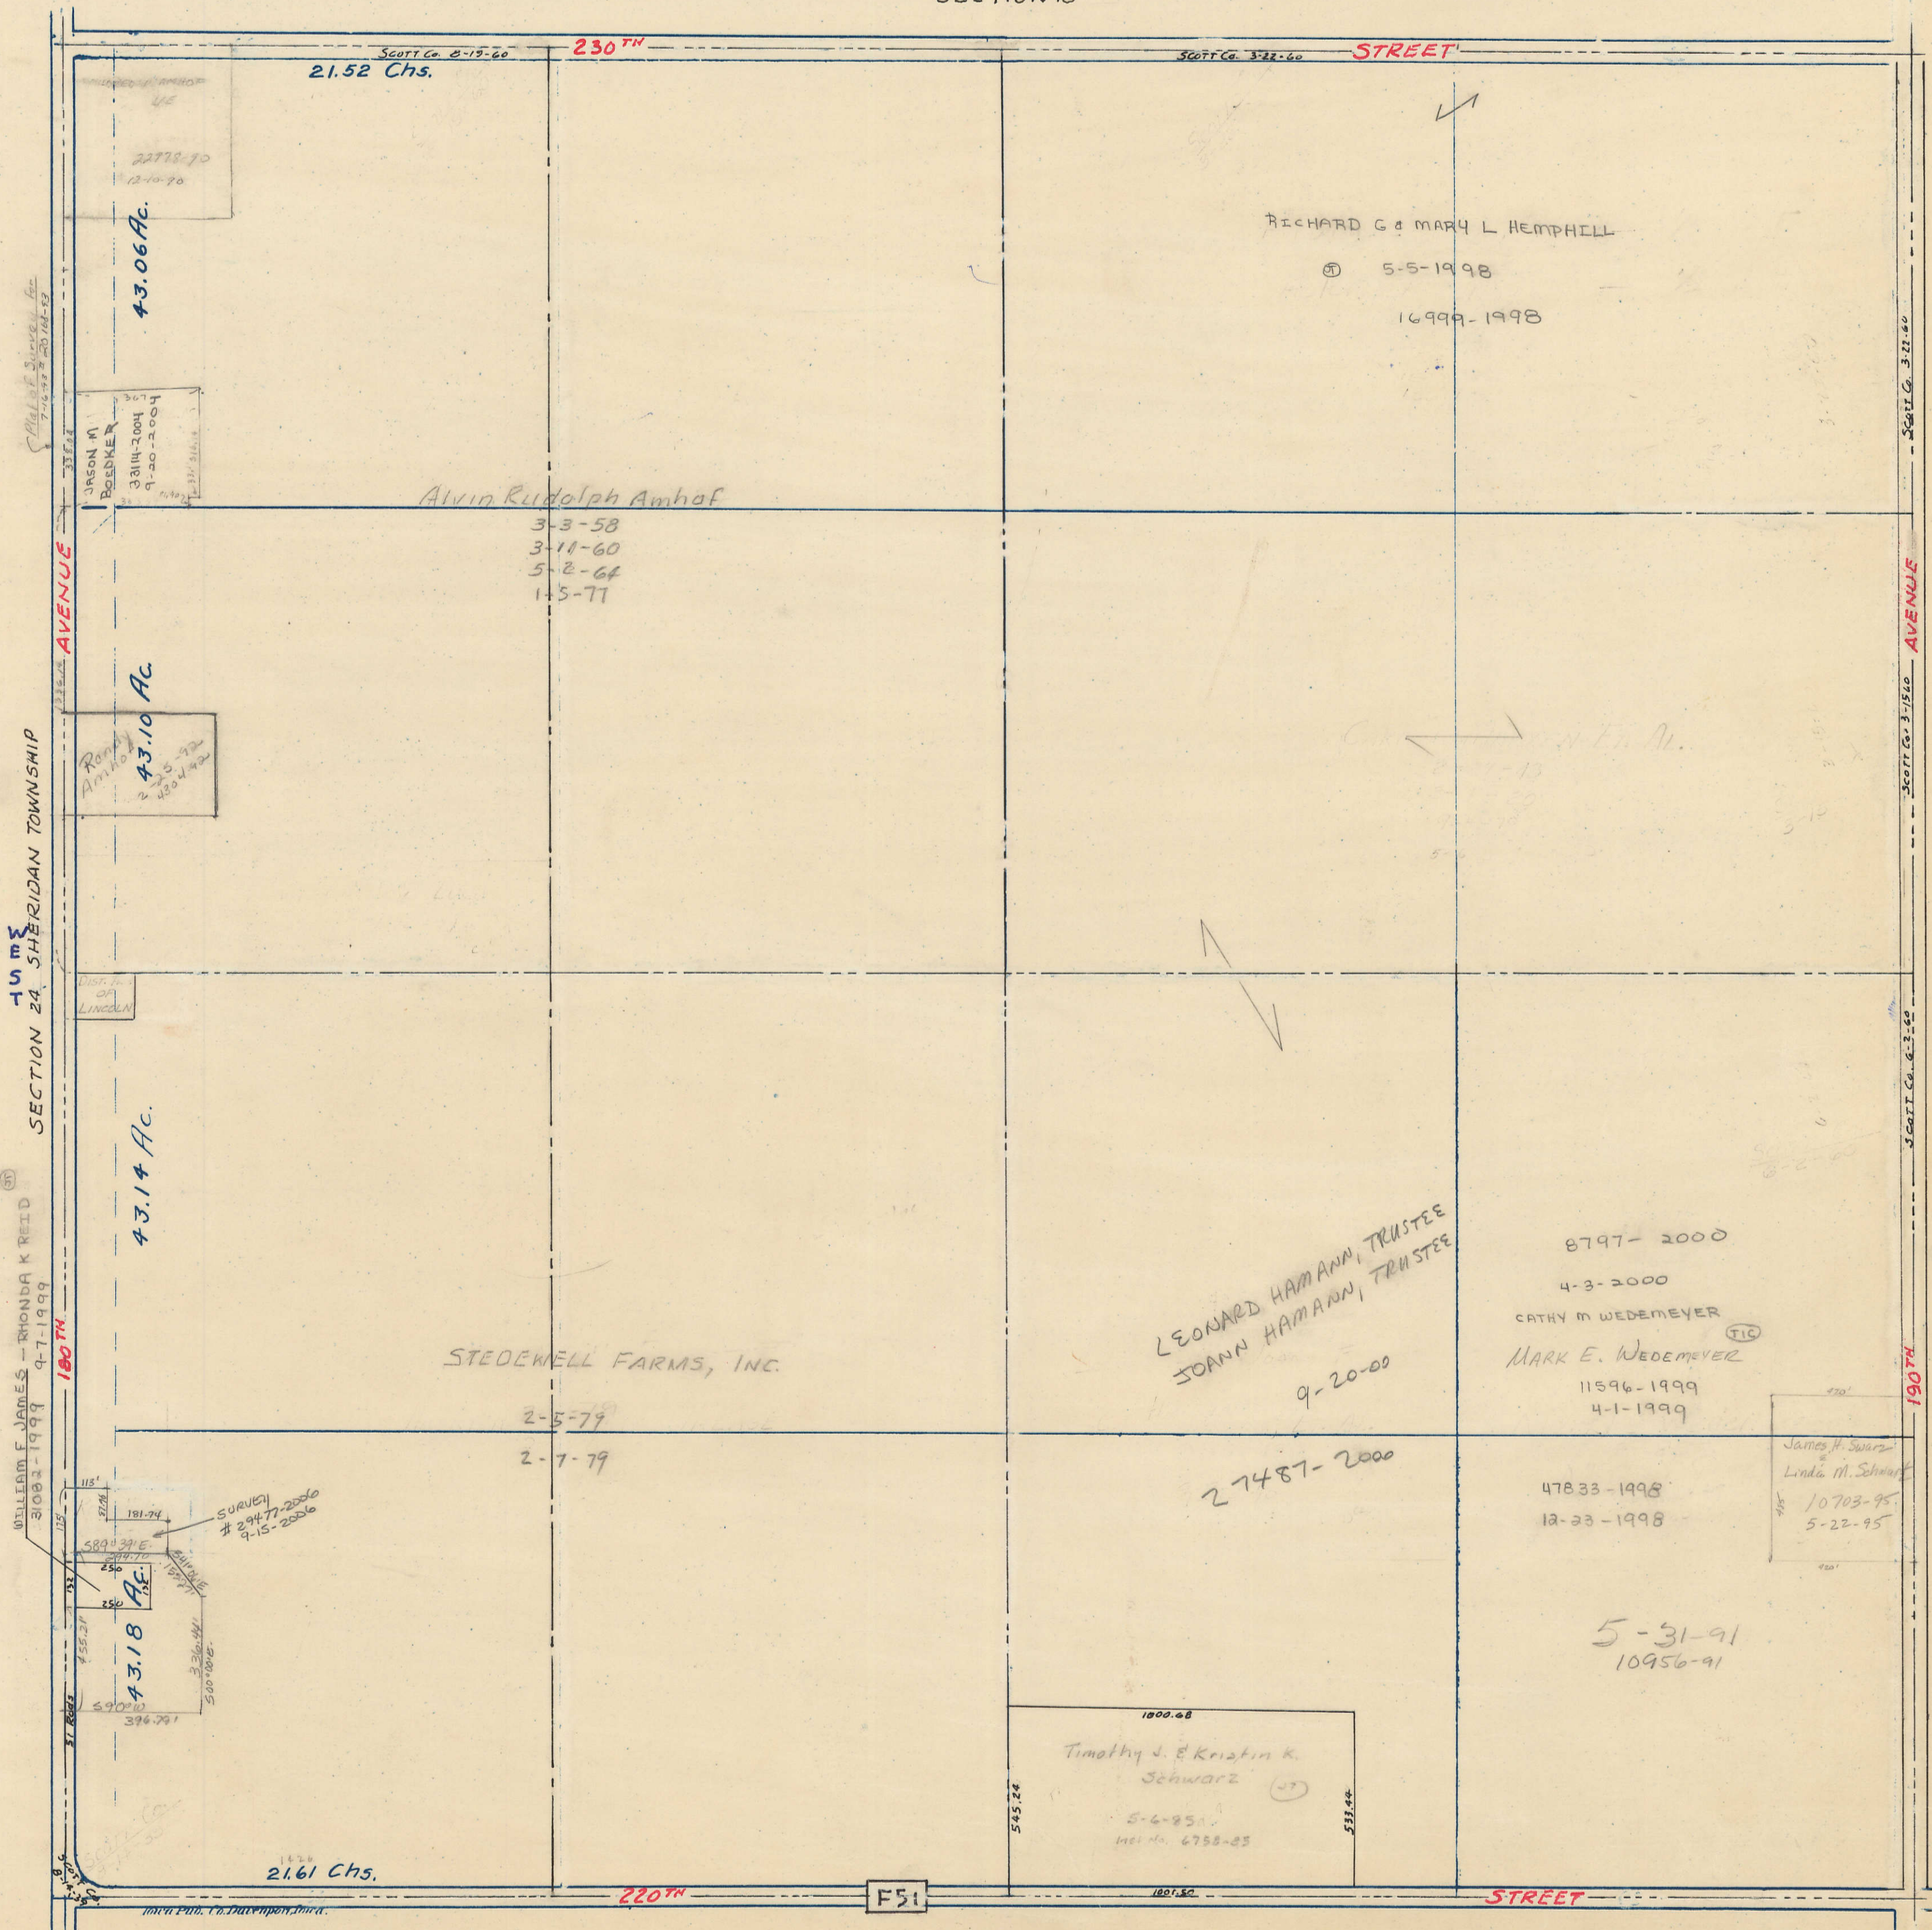

SECTION 24, SHERIDAN TOWNSHIP

WILLIAM F. JAMES - RHONDA K. REID  
8-10-1999

SECTION 20  
EAST

F51