



SECTION 21

Township 79-North; Range 4
EAST OF THE FIFTH PRINCIPAL MERIDIAN
SCOTT COUNTY, IOWA
LINCOLN TOWNSHIP

SCALE IN CHAINS

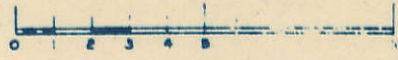


SCALE IN FEET

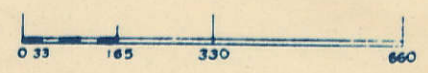

Transfer Page 74-339

NORTH SECTION 16

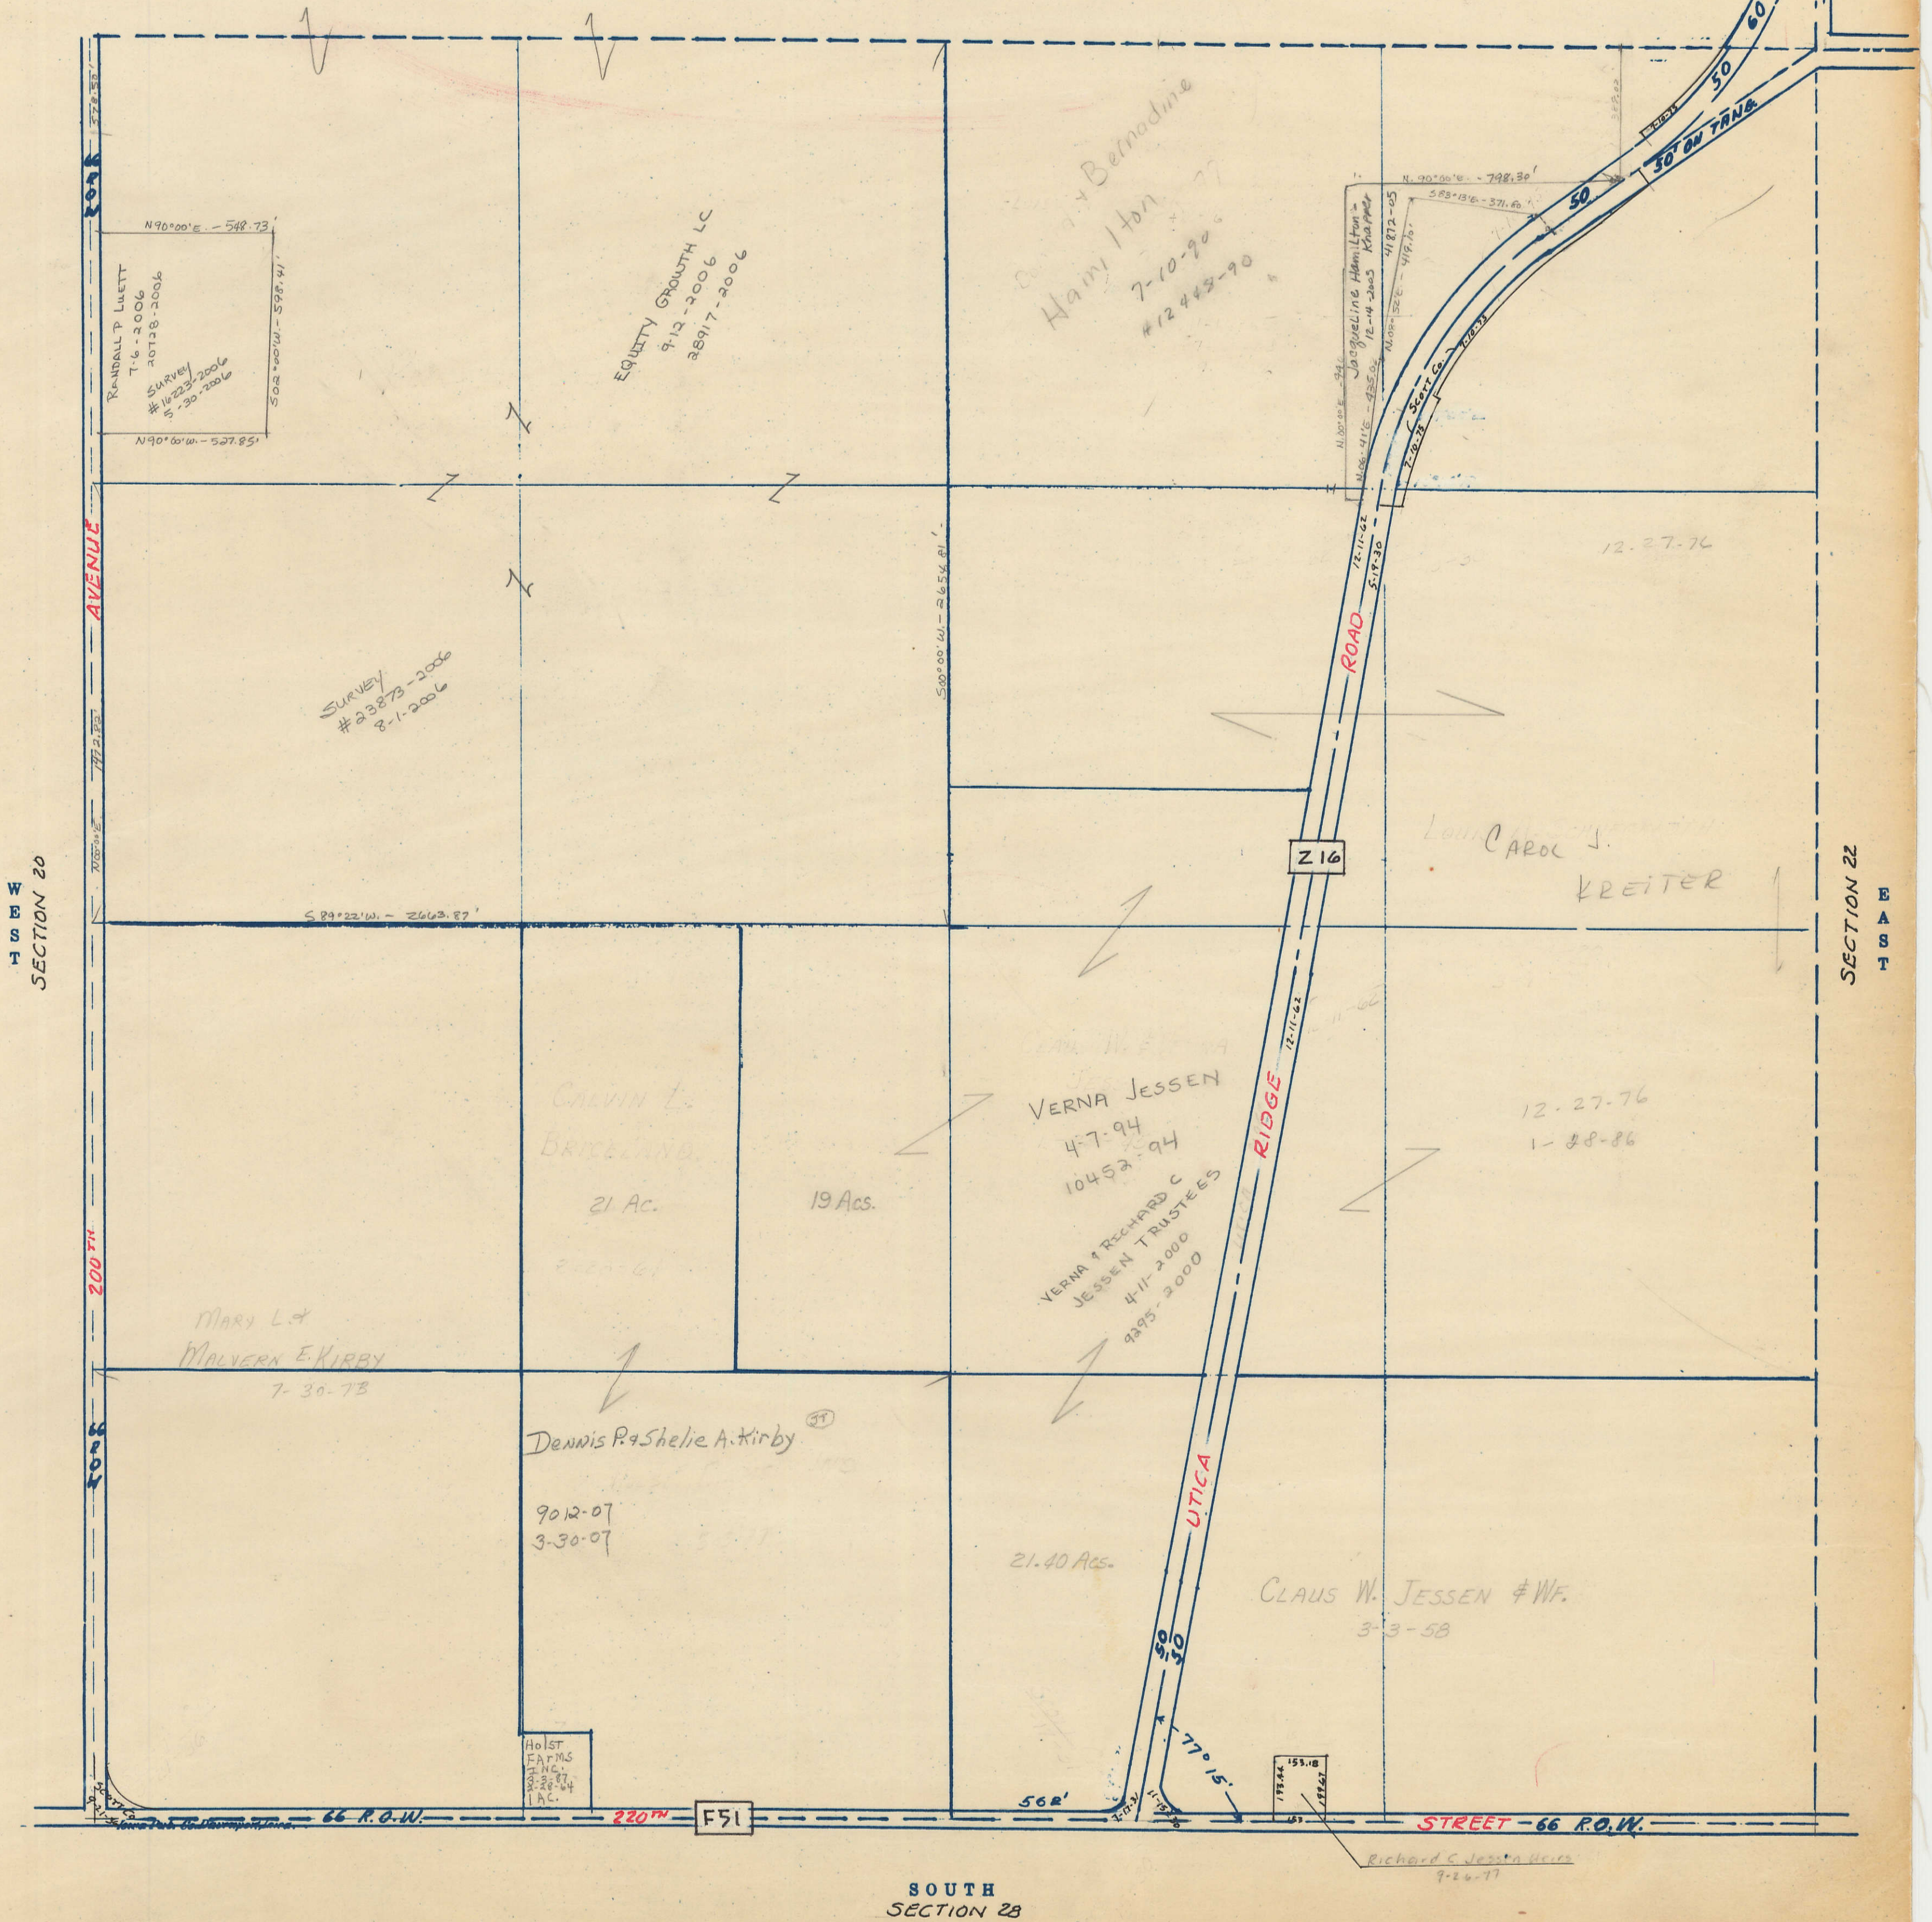

SOUTH SECTION 28