


SCALE IN CHAINS



Township 79-North; Range 4  
EAST OF THE FIFTH PRINCIPAL MERIDIAN

SCALE IN FEET

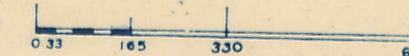


SCOTT COUNTY, IOWA  
LINCOLN TOWNSHIP

NORTH  
SECTION 15

Transfer Page 71d-340

TRANSFER PAGE 25-229B

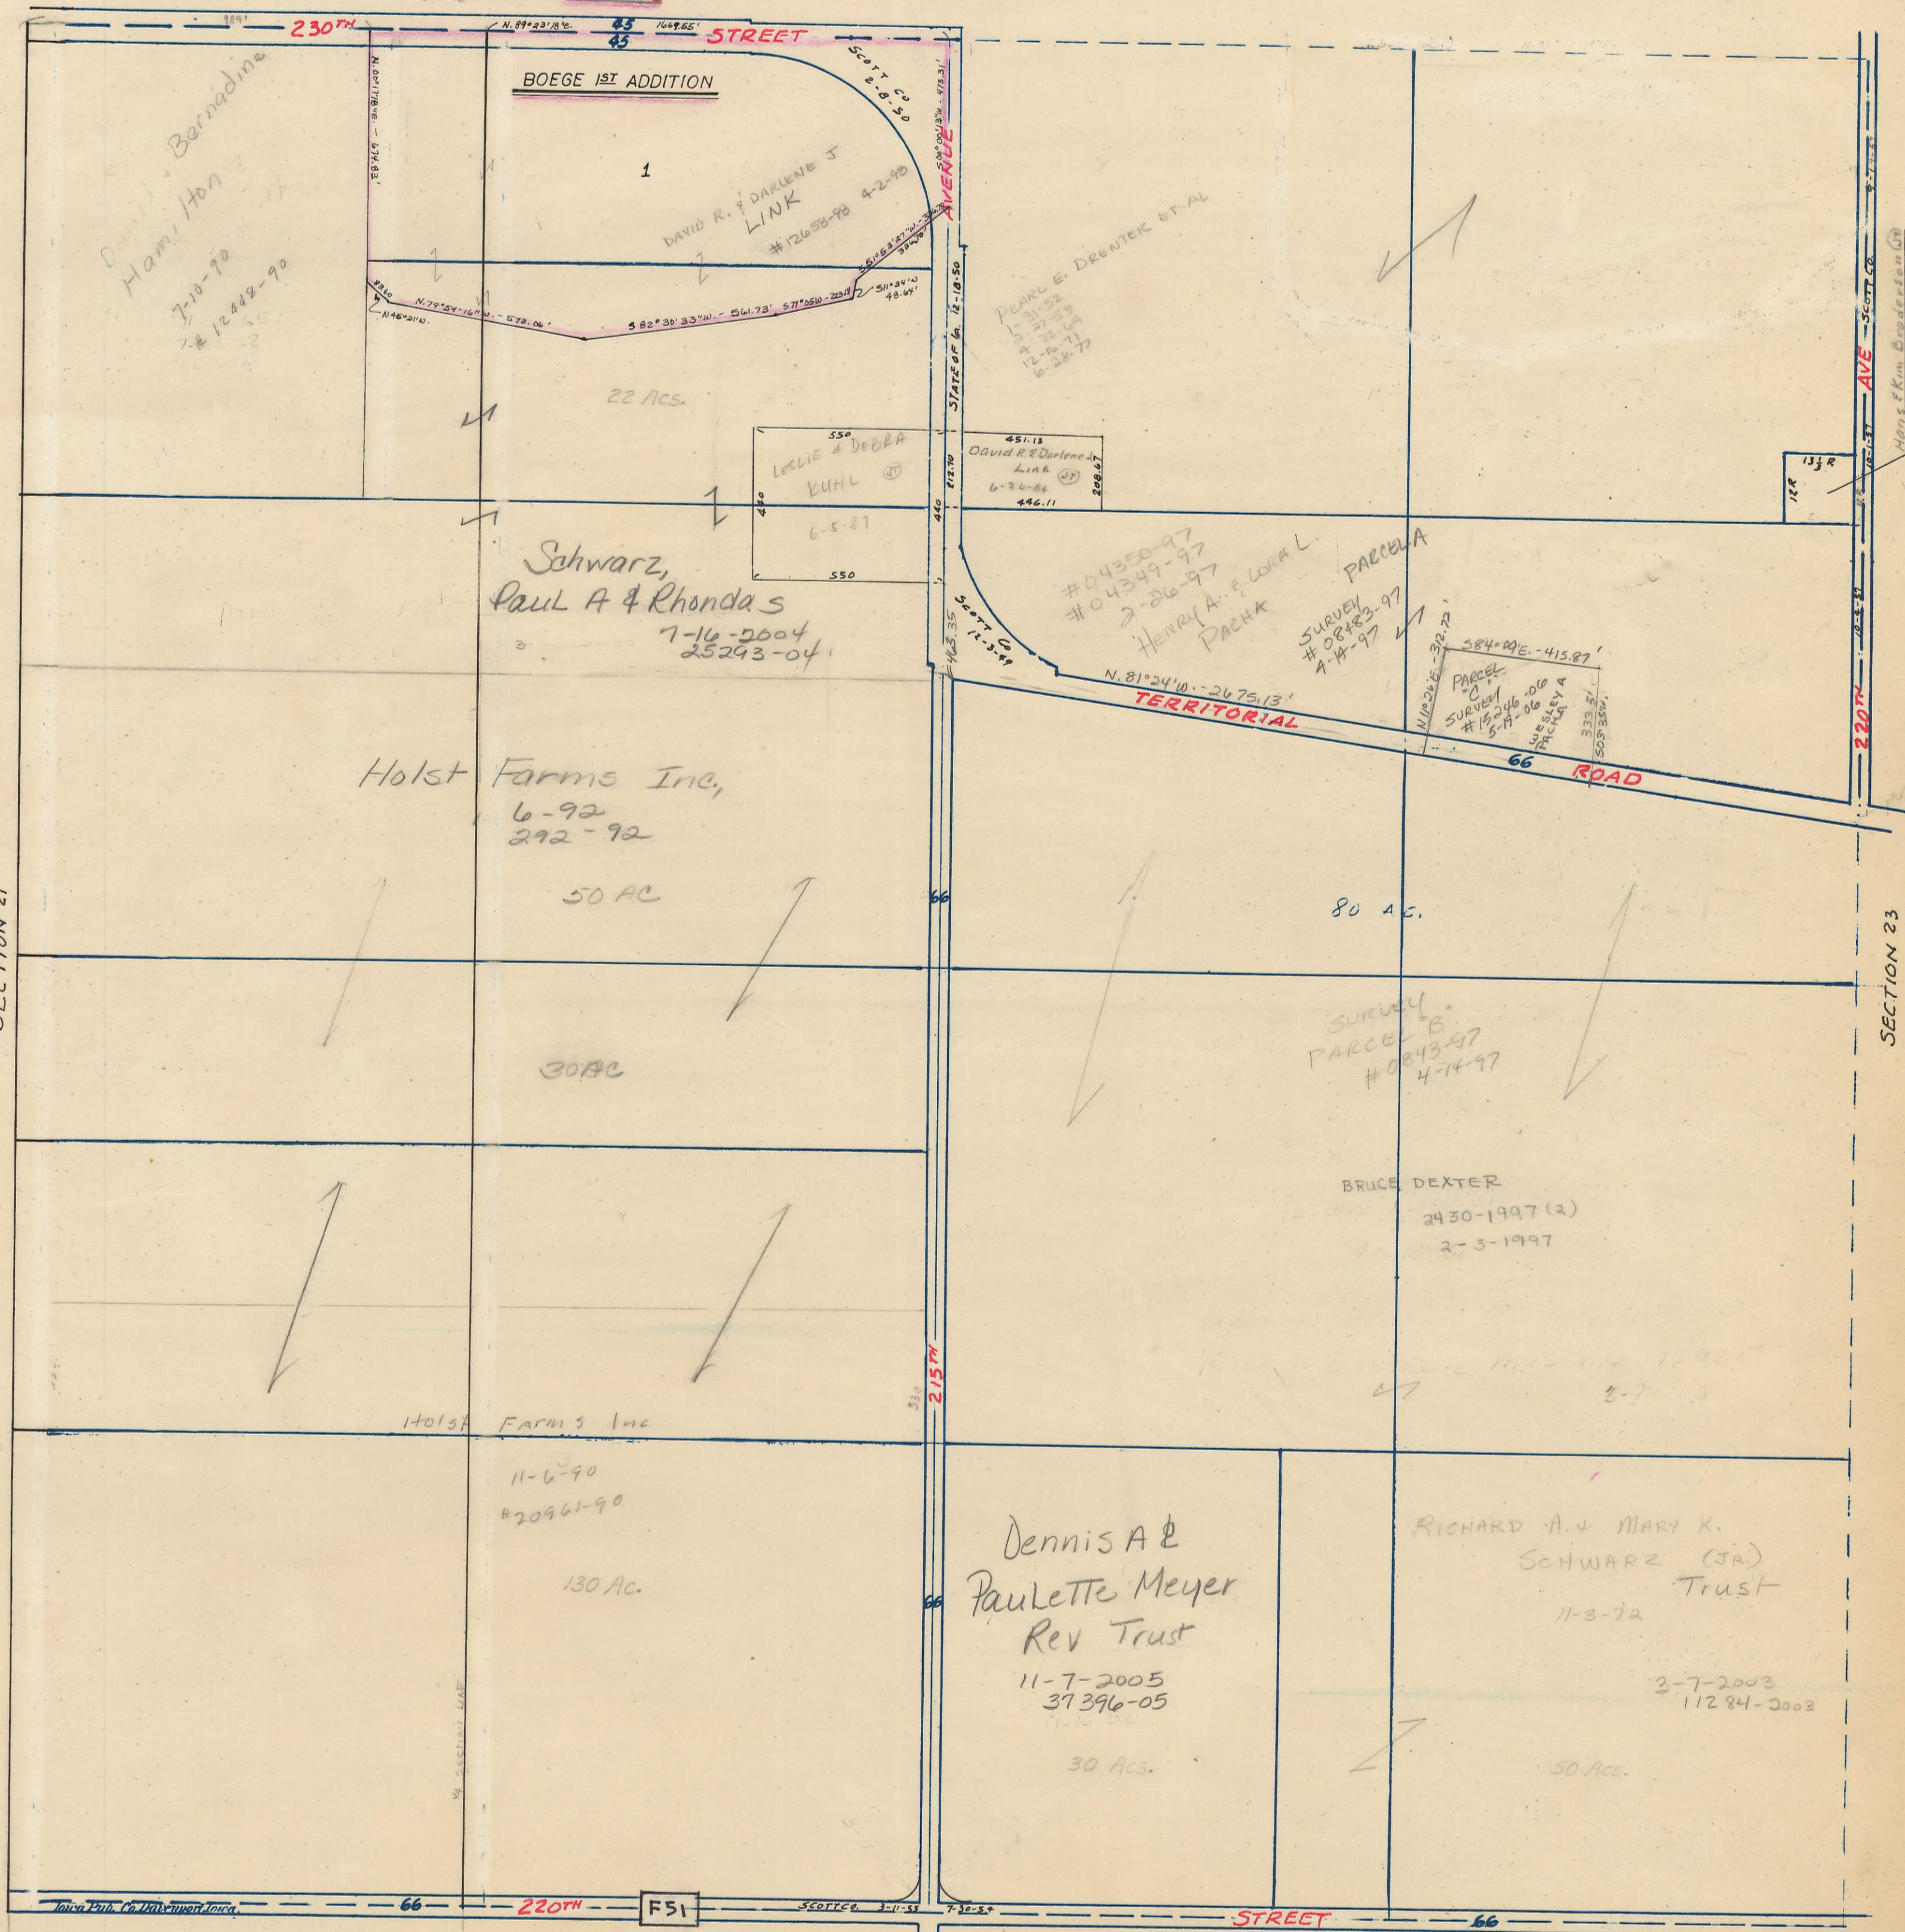

WEST  
SECTION 21

EAST  
SECTION 23

SOUTH  
SECTION 27