


SECTION 27

Township 79-North; Range 4
EAST OF THE FIFTH PRINCIPAL MERIDIAN
SCOTT COUNTY, IOWA
LINCOLN TOWNSHIP

SCALE IN CHAINS

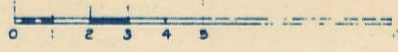


SCALE IN FEET



Transfer Page 71d-343

NORTH
SECTION 22

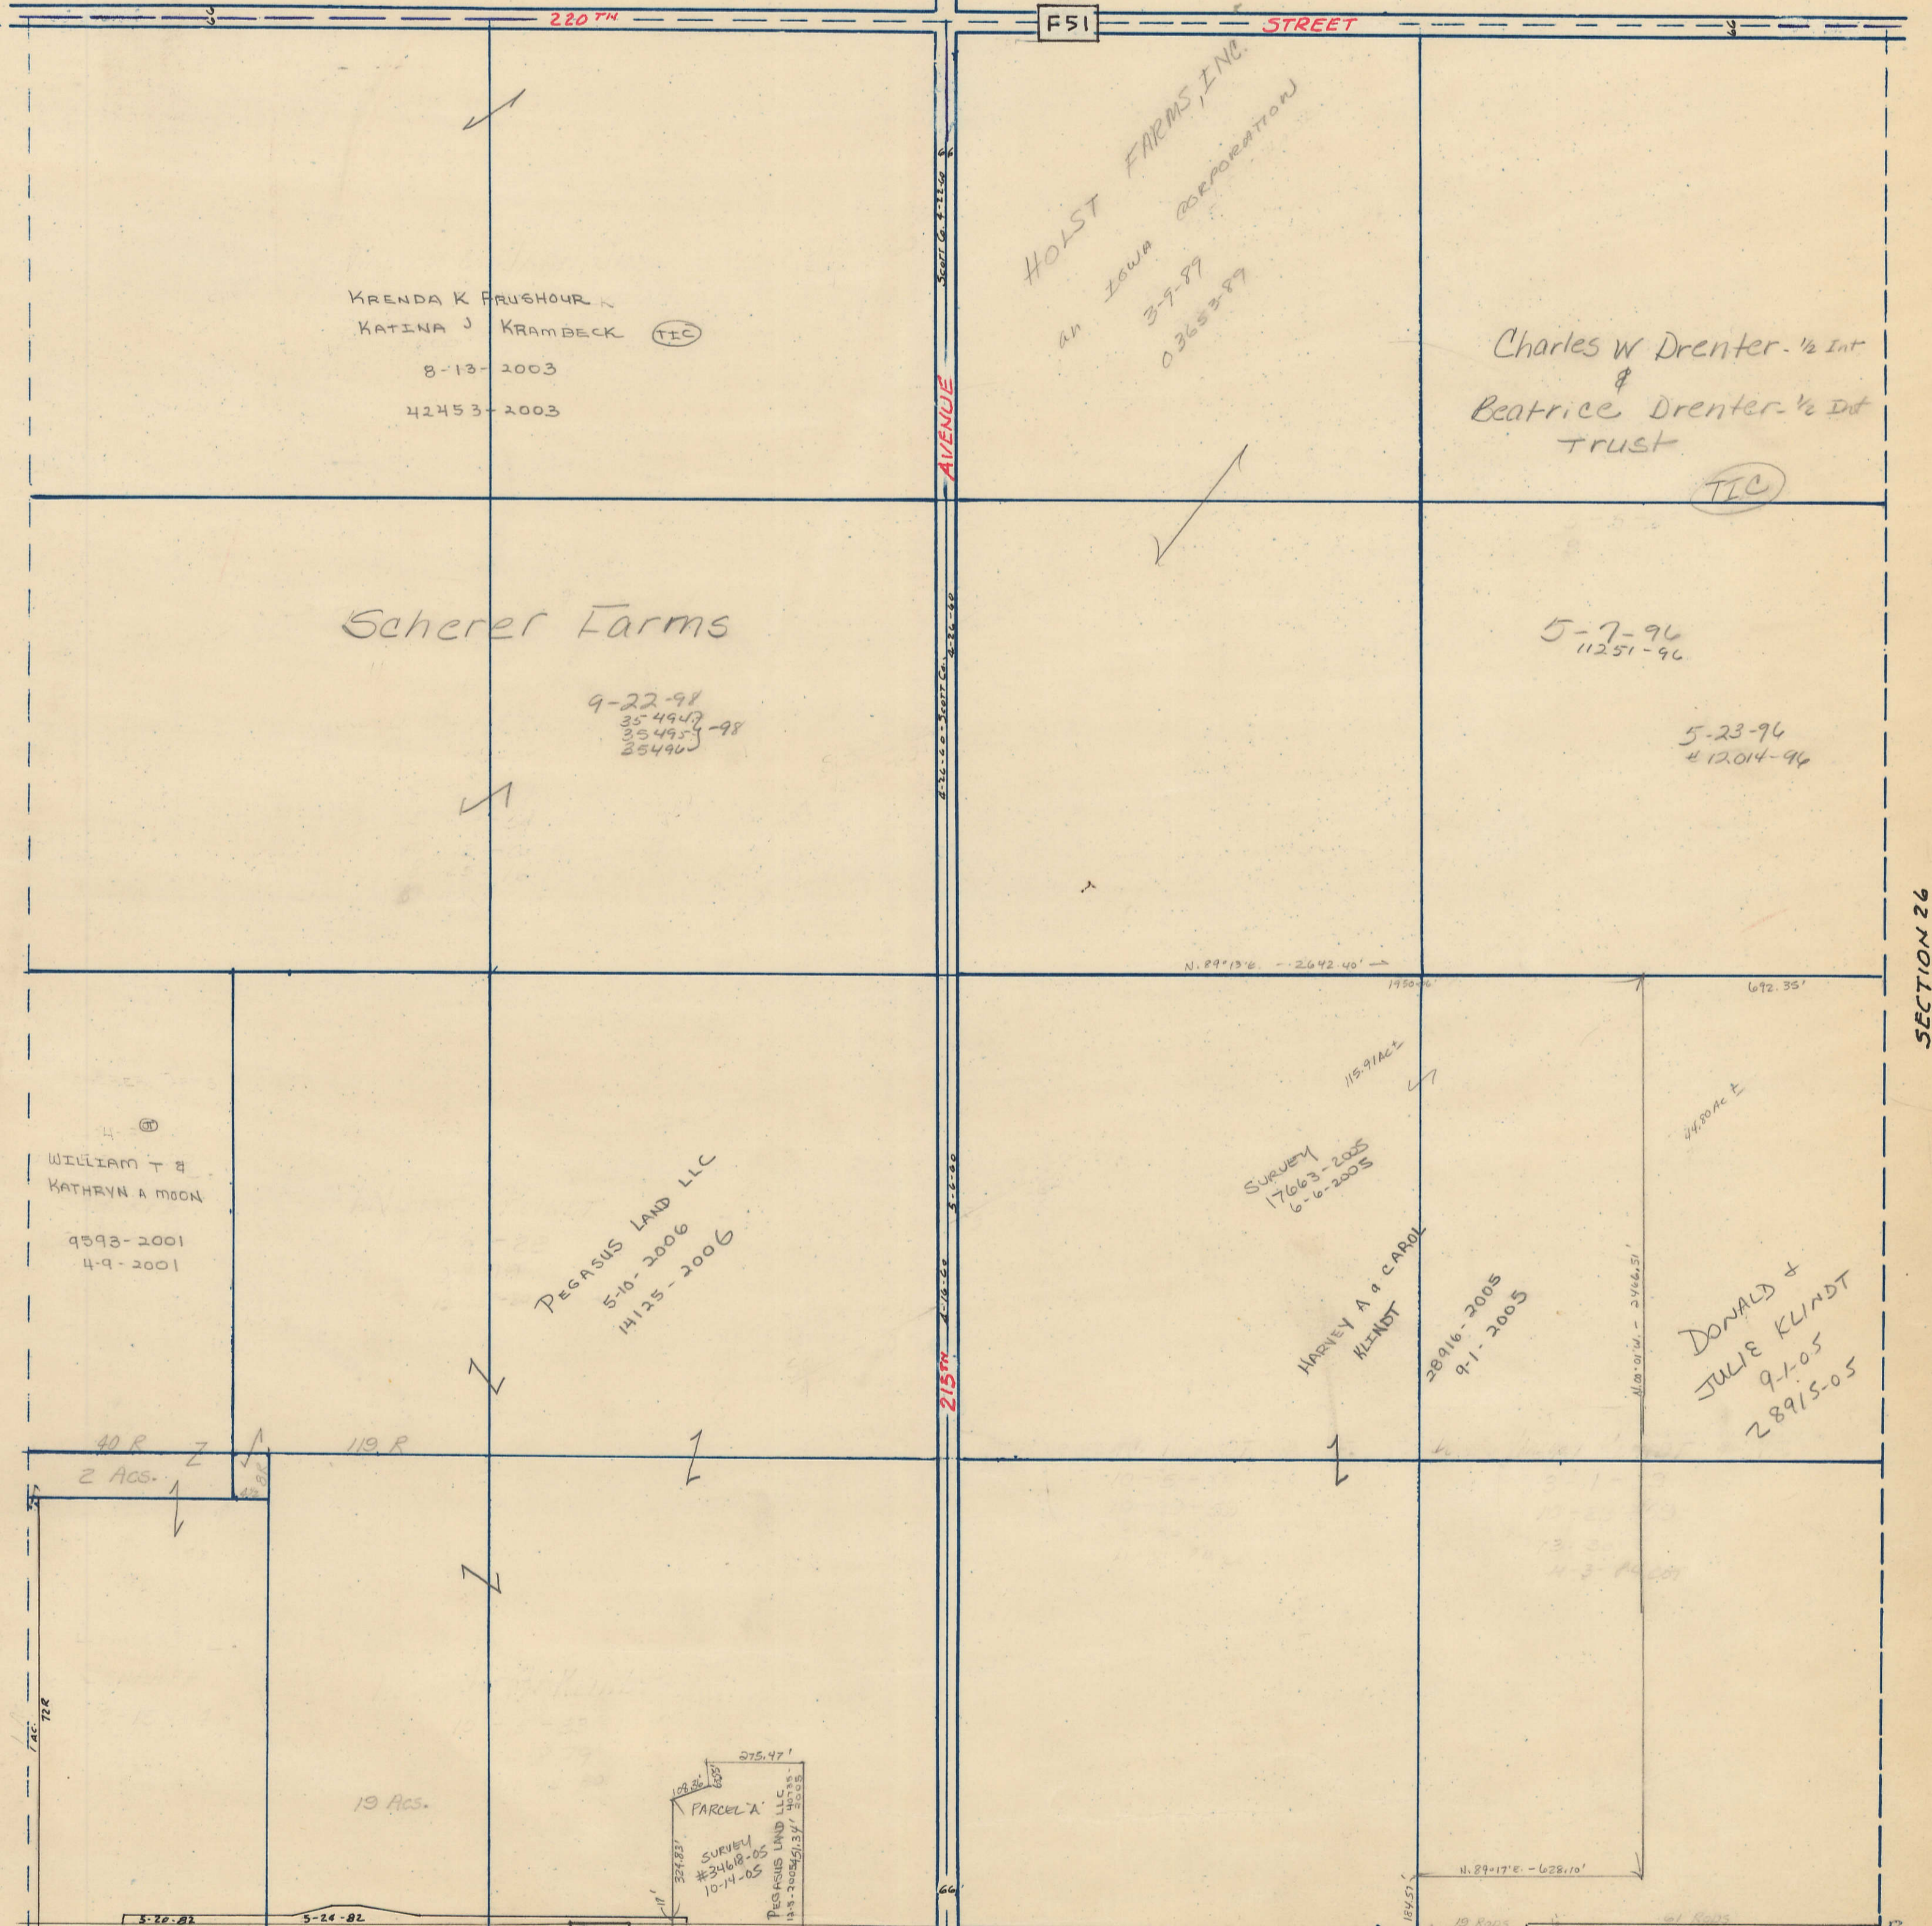

SECTION 28

SECTION 26

SOUTH
SECTION 34

220th Street F51 Avenue F55 Street Bettendorf Corporate Limits Harvey A. Klindt, Et. Al. 5-14-91

3-5-63
5-5-63