


SECTION 29

Township 79-North; Range 4
EAST OF THE FIFTH PRINCIPAL MERIDIAN
SCOTT COUNTY, IOWA
LINCOLN TOWNSHIP

SCALE IN CHAINS




SCALE IN FEET

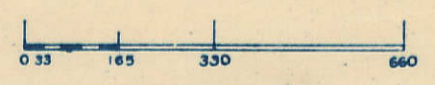

Transfer Page 76d-345

NORTH
SECTION 20

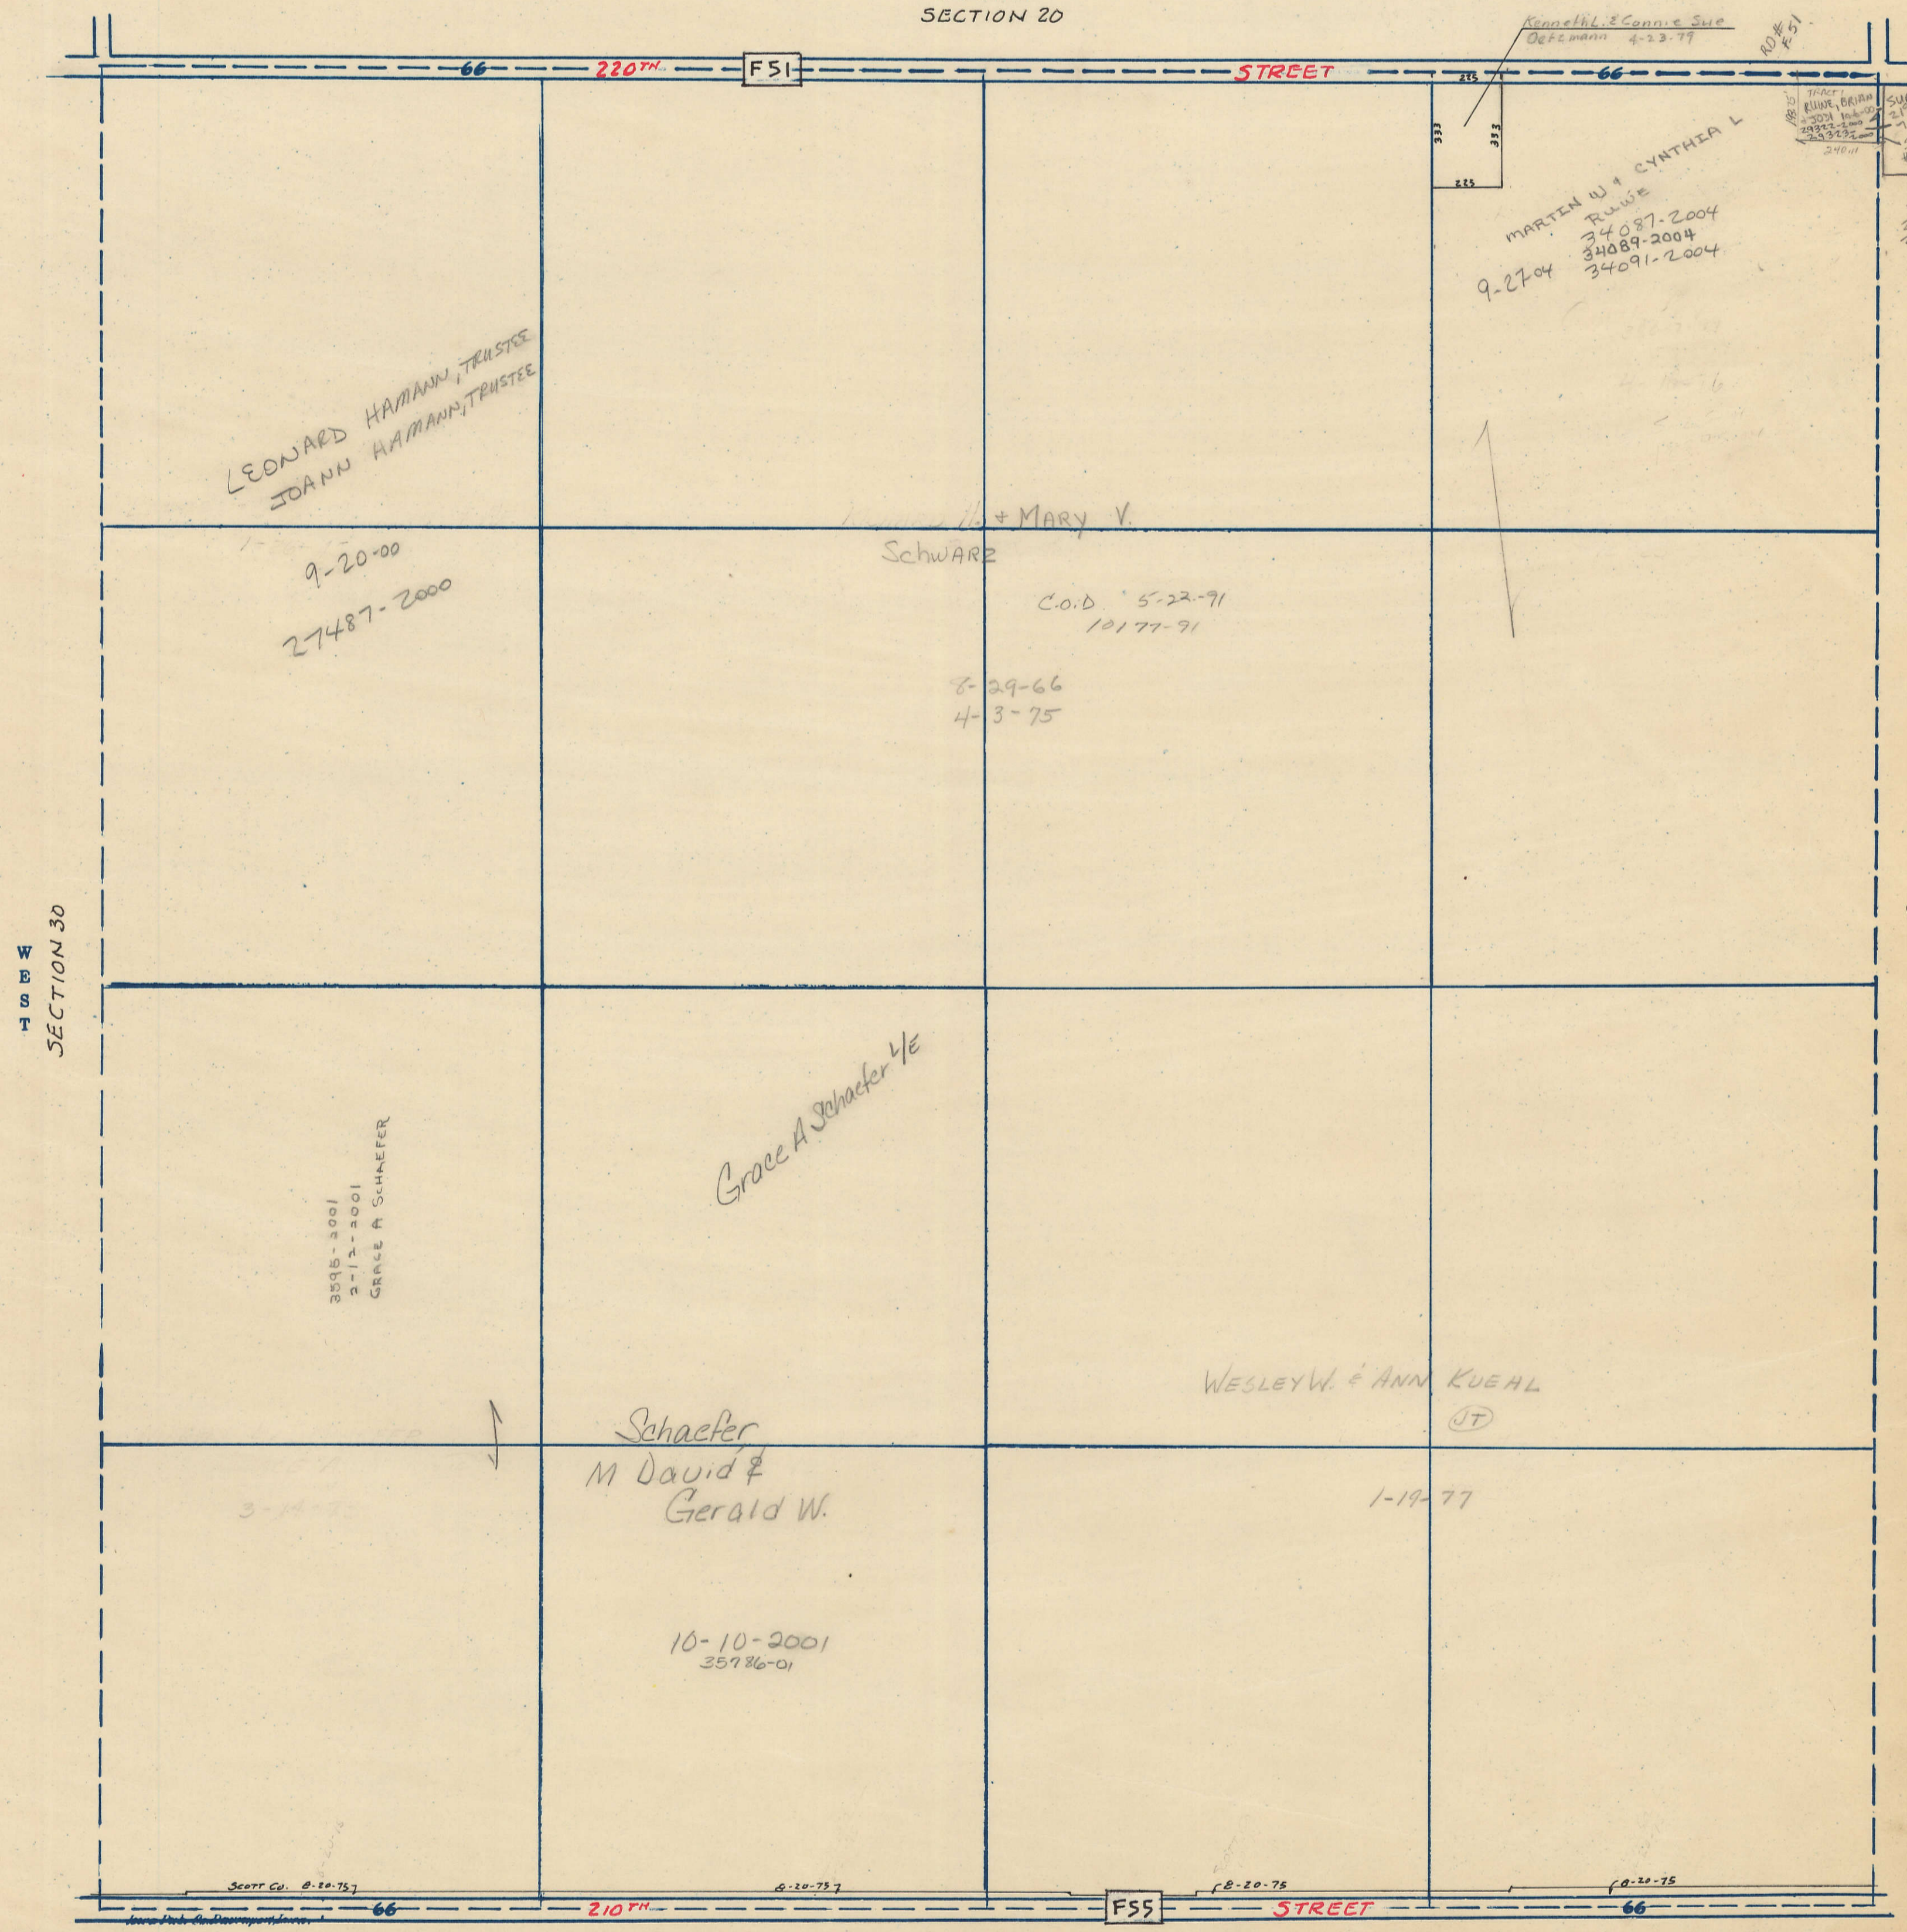

SOUTH
SECTION 32