

SECTION
2

SCALE IN CHAINS




Township 79-North; Range 4

EAST OF THE FIFTH PRINCIPAL MERIDIAN


SCOTT COUNTY, IOWA
LINCOLN TOWNSHIP

SCALE IN FEET

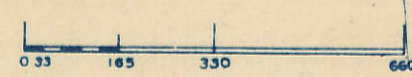

Transfer Page 741-322

NORTH
SECTION 35 BUTLER TOWNSHIP

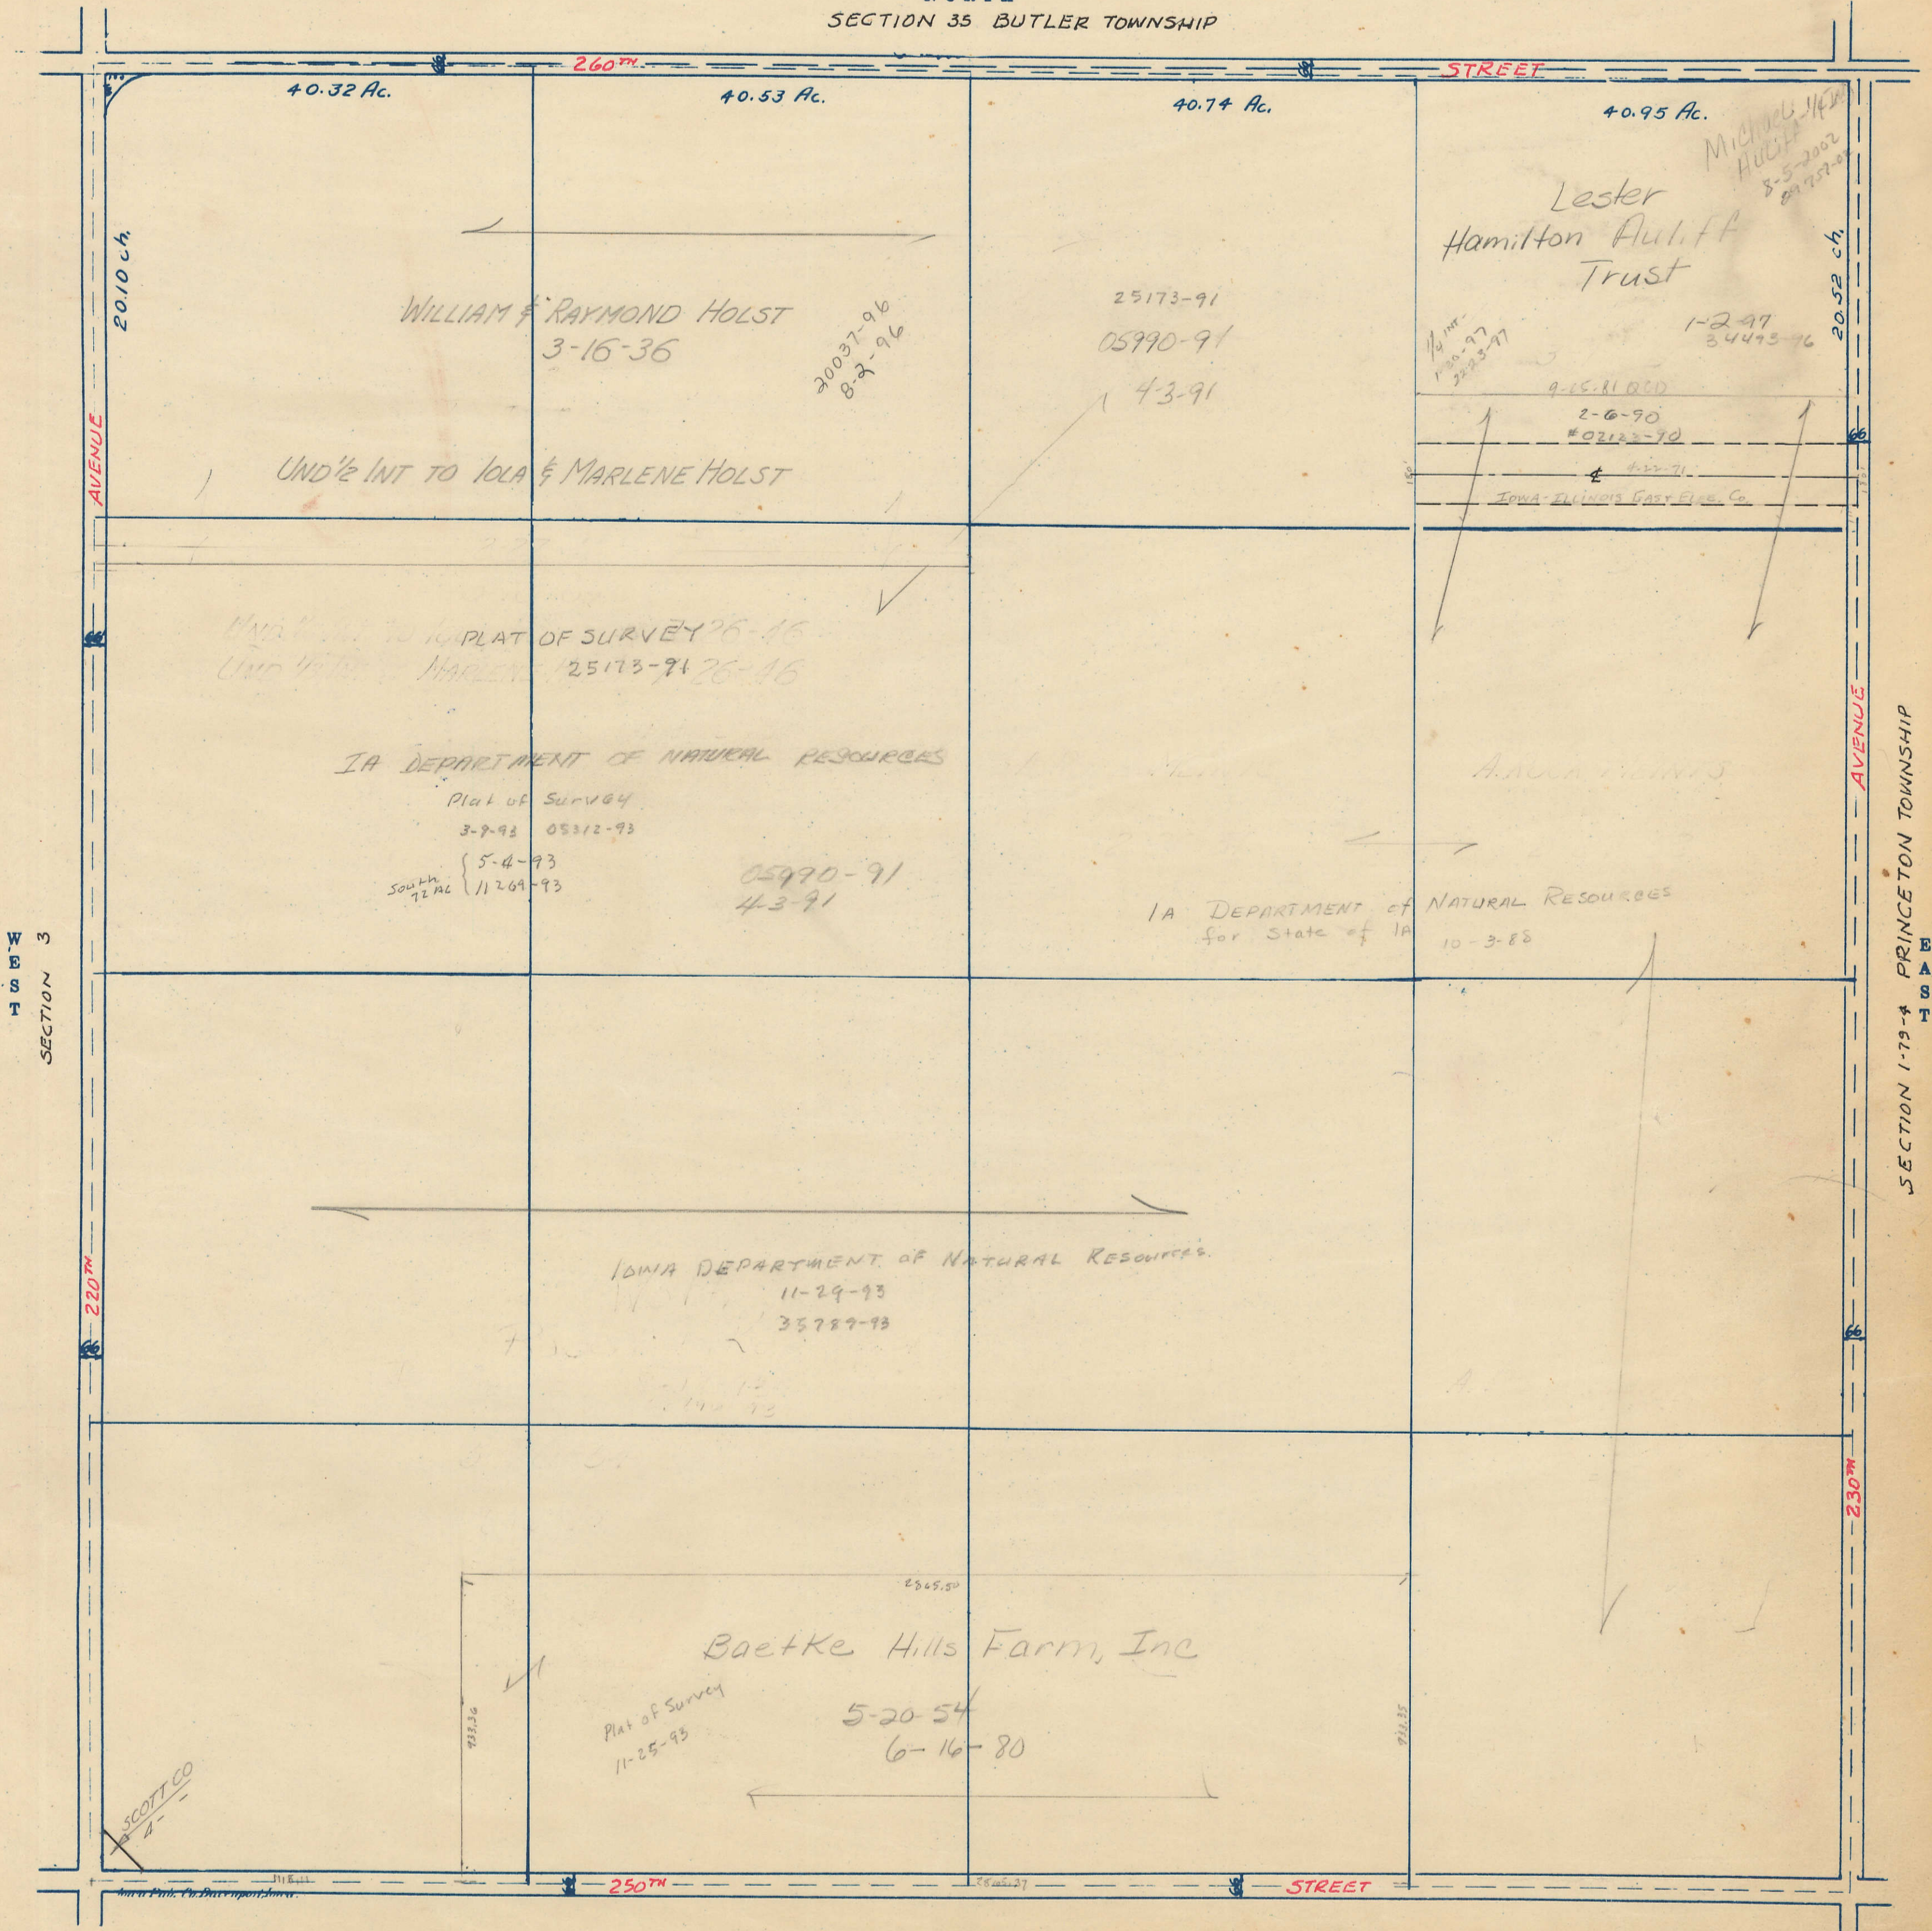

WEST
SECTION 3

SECTION 1-19-4 PRINCETON TOWNSHIP

SOUTH
SECTION 11