

SECTION  
4


SCALE IN CHAINS



Township 79-North; Range 4

EAST OF THE FIFTH PRINCIPAL MERIDIAN


SCALE IN FEET

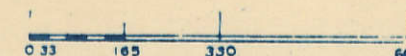

SCOTT COUNTY, IOWA  
LINCOLN TOWNSHIP

Transfer Page 764-324

NORTH  
SECTION 33 BUTLER TOWNSHIP

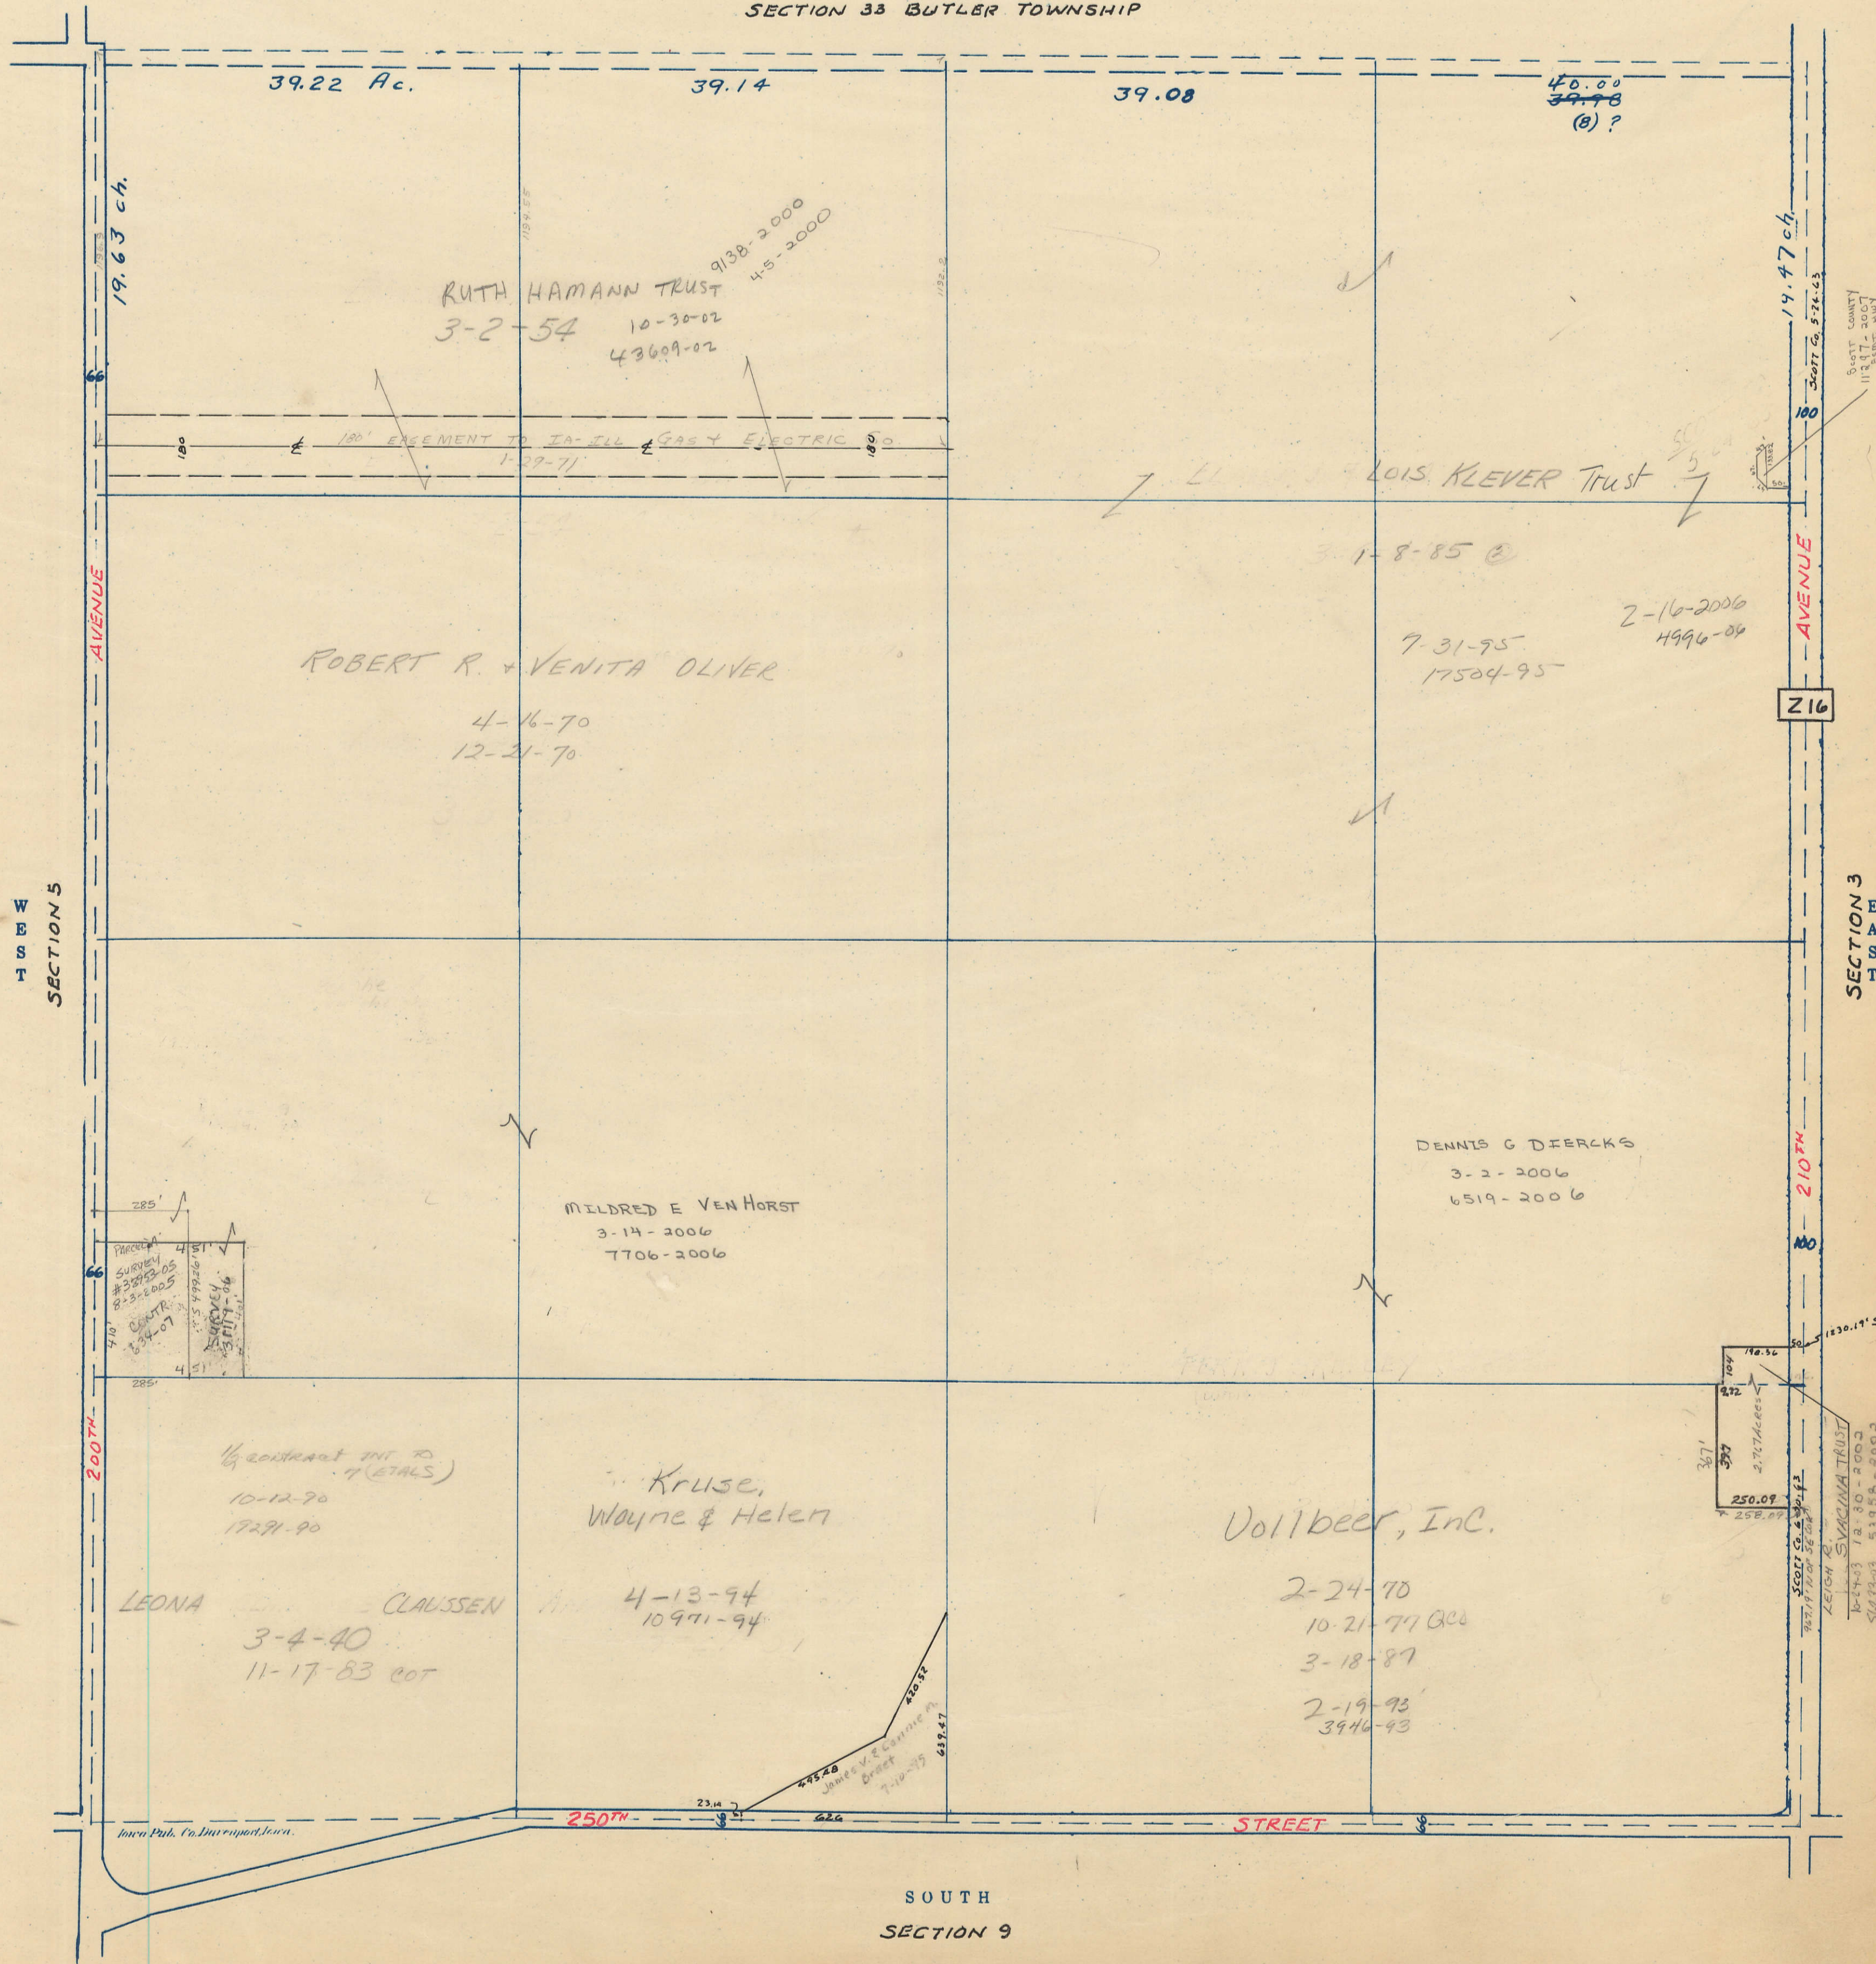

SOUTH  
SECTION 9