

SECTION 6

Township 79-North; Range 4


EAST OF THE FIFTH PRINCIPAL MERIDIAN

SCOTT COUNTY, IOWA  
LINCOLN TOWNSHIP

SCALE IN CHAINS




SCALE IN FEET

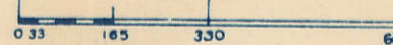

Transfer Page 711-326

NORTH  
SECTION 31 BUTLER TOWNSHIP

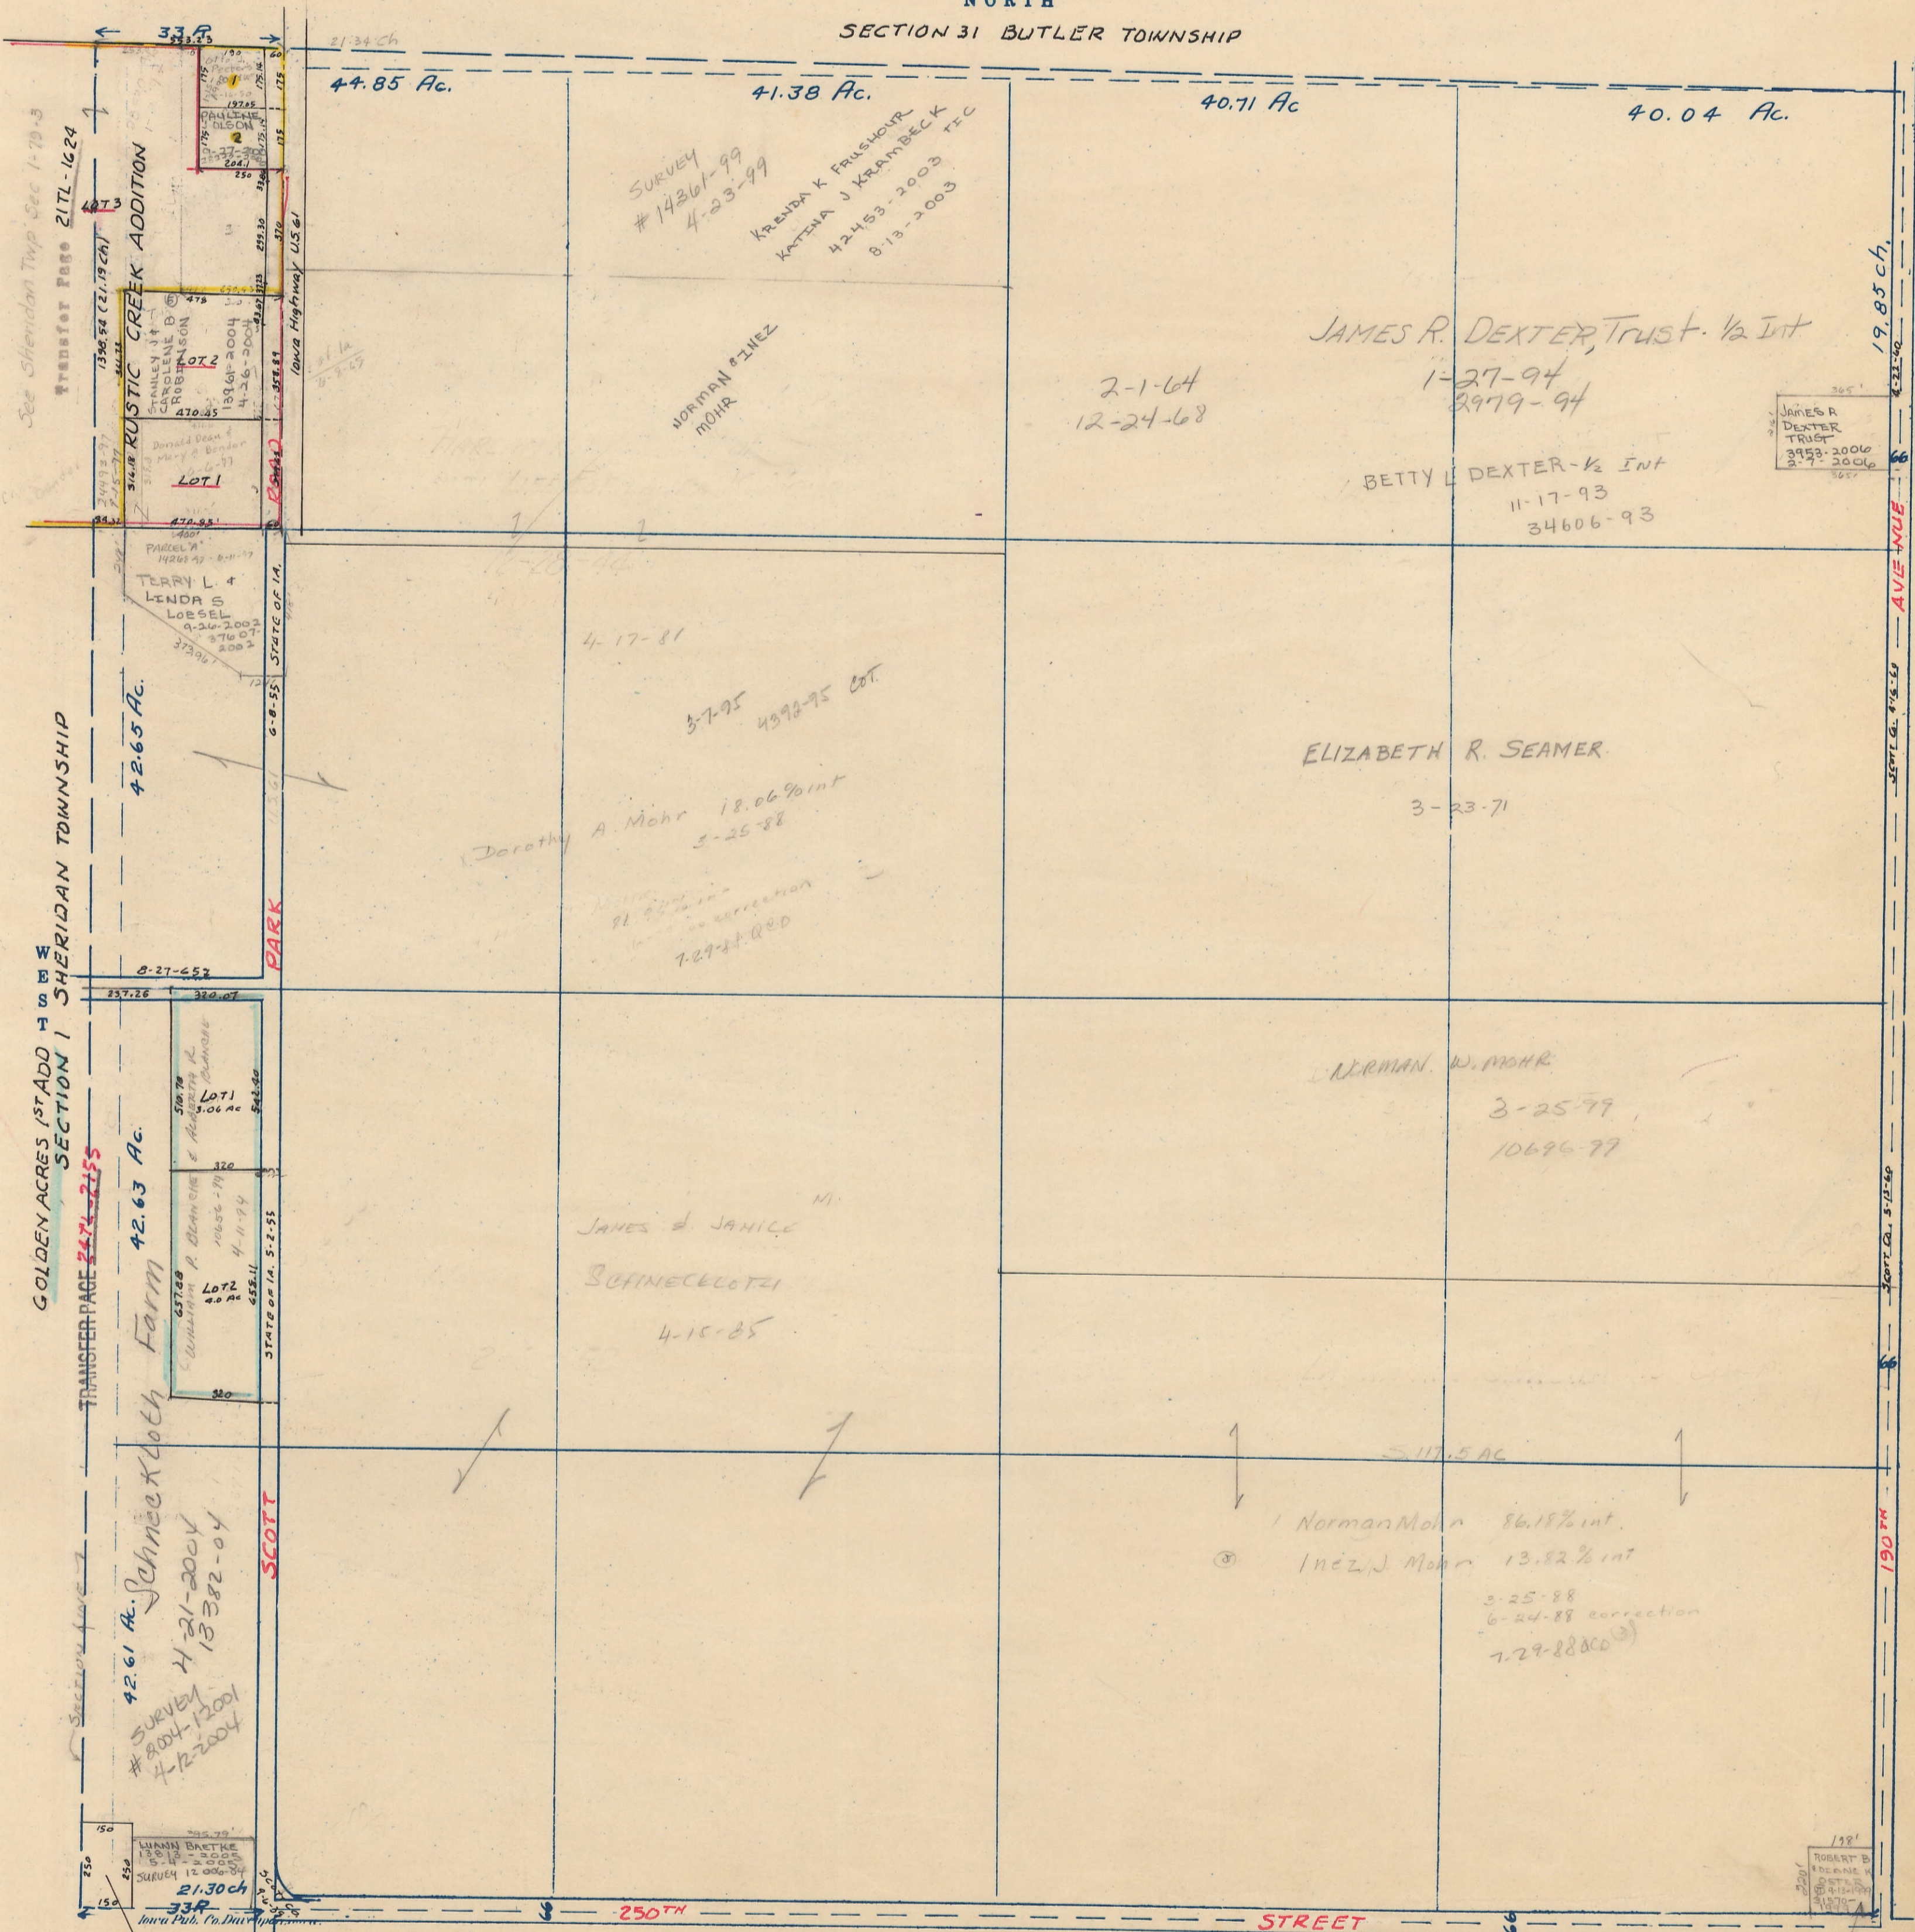

See Sheridan Twp. Sec 1-79-3  
Transfer Page 217L-1624

RUSTIC CREEK ADDITION

42.65 Ac.

42.63 Ac.

42.61 Ac. Schneekloth Farm

21.30 ch

PARK

SCOTT

250TH STREET

19.85 ch.  
Avenue

SECTION 5

SOUTH  
SECTION 7

JAMES R. DEXTER TRUST  
3953-2006  
27-2006

ROBERT B. DEANE  
11-22-1999  
40424-1999

SURVEY #14861-99  
4-23-99  
KARENDA K. FRUSHOUR  
KATHENA J. KRAMBECK  
42453-2003  
8-13-2003

JAMES R. DEXTER, Trust. 1/2 Int  
1-27-94  
2979-94

BETTY L. DEXTER - 1/2 Int  
11-17-93  
34606-93

ELIZABETH R. SEAMER  
3-23-71

NORMAN W. MOHR  
3-25-77  
10696-77

JAMES J. JANICE  
SCOTNECLOTZ  
4-15-05

Dorothy A. Mohr 18.06% int  
3-25-88  
7-29-88  
3-7-95 4392-95 cot.

Norman Mohr 86.18% int  
Inez J. Mohr 13.82% int  
3-25-88  
6-24-88 correction  
7-29-88 (3)

LIANN BRETKE  
12-06-04  
SURVEY 12-06-04

MARTIN + CYNTHIA JENSEN  
9-9-04 31896-04