



SECTION 12  
TOWNSHIP 79 NORTH, RANGE 4 EAST,  
5<sup>TH</sup> PRINCIPAL MERIDIAN  
PRINCETON TOWNSHIP  
SCOTT COUNTY, IOWA

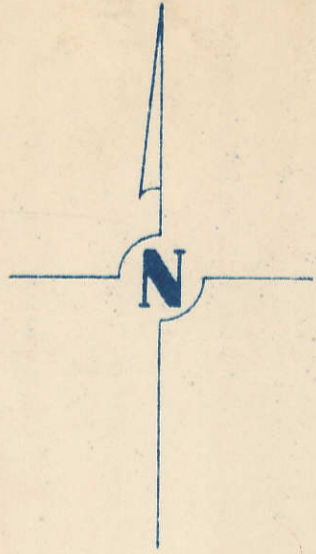

SCALE: 1 INCH = 330 FEET

SECTION 1 PAGE 1

TRANSFER PAGE 376

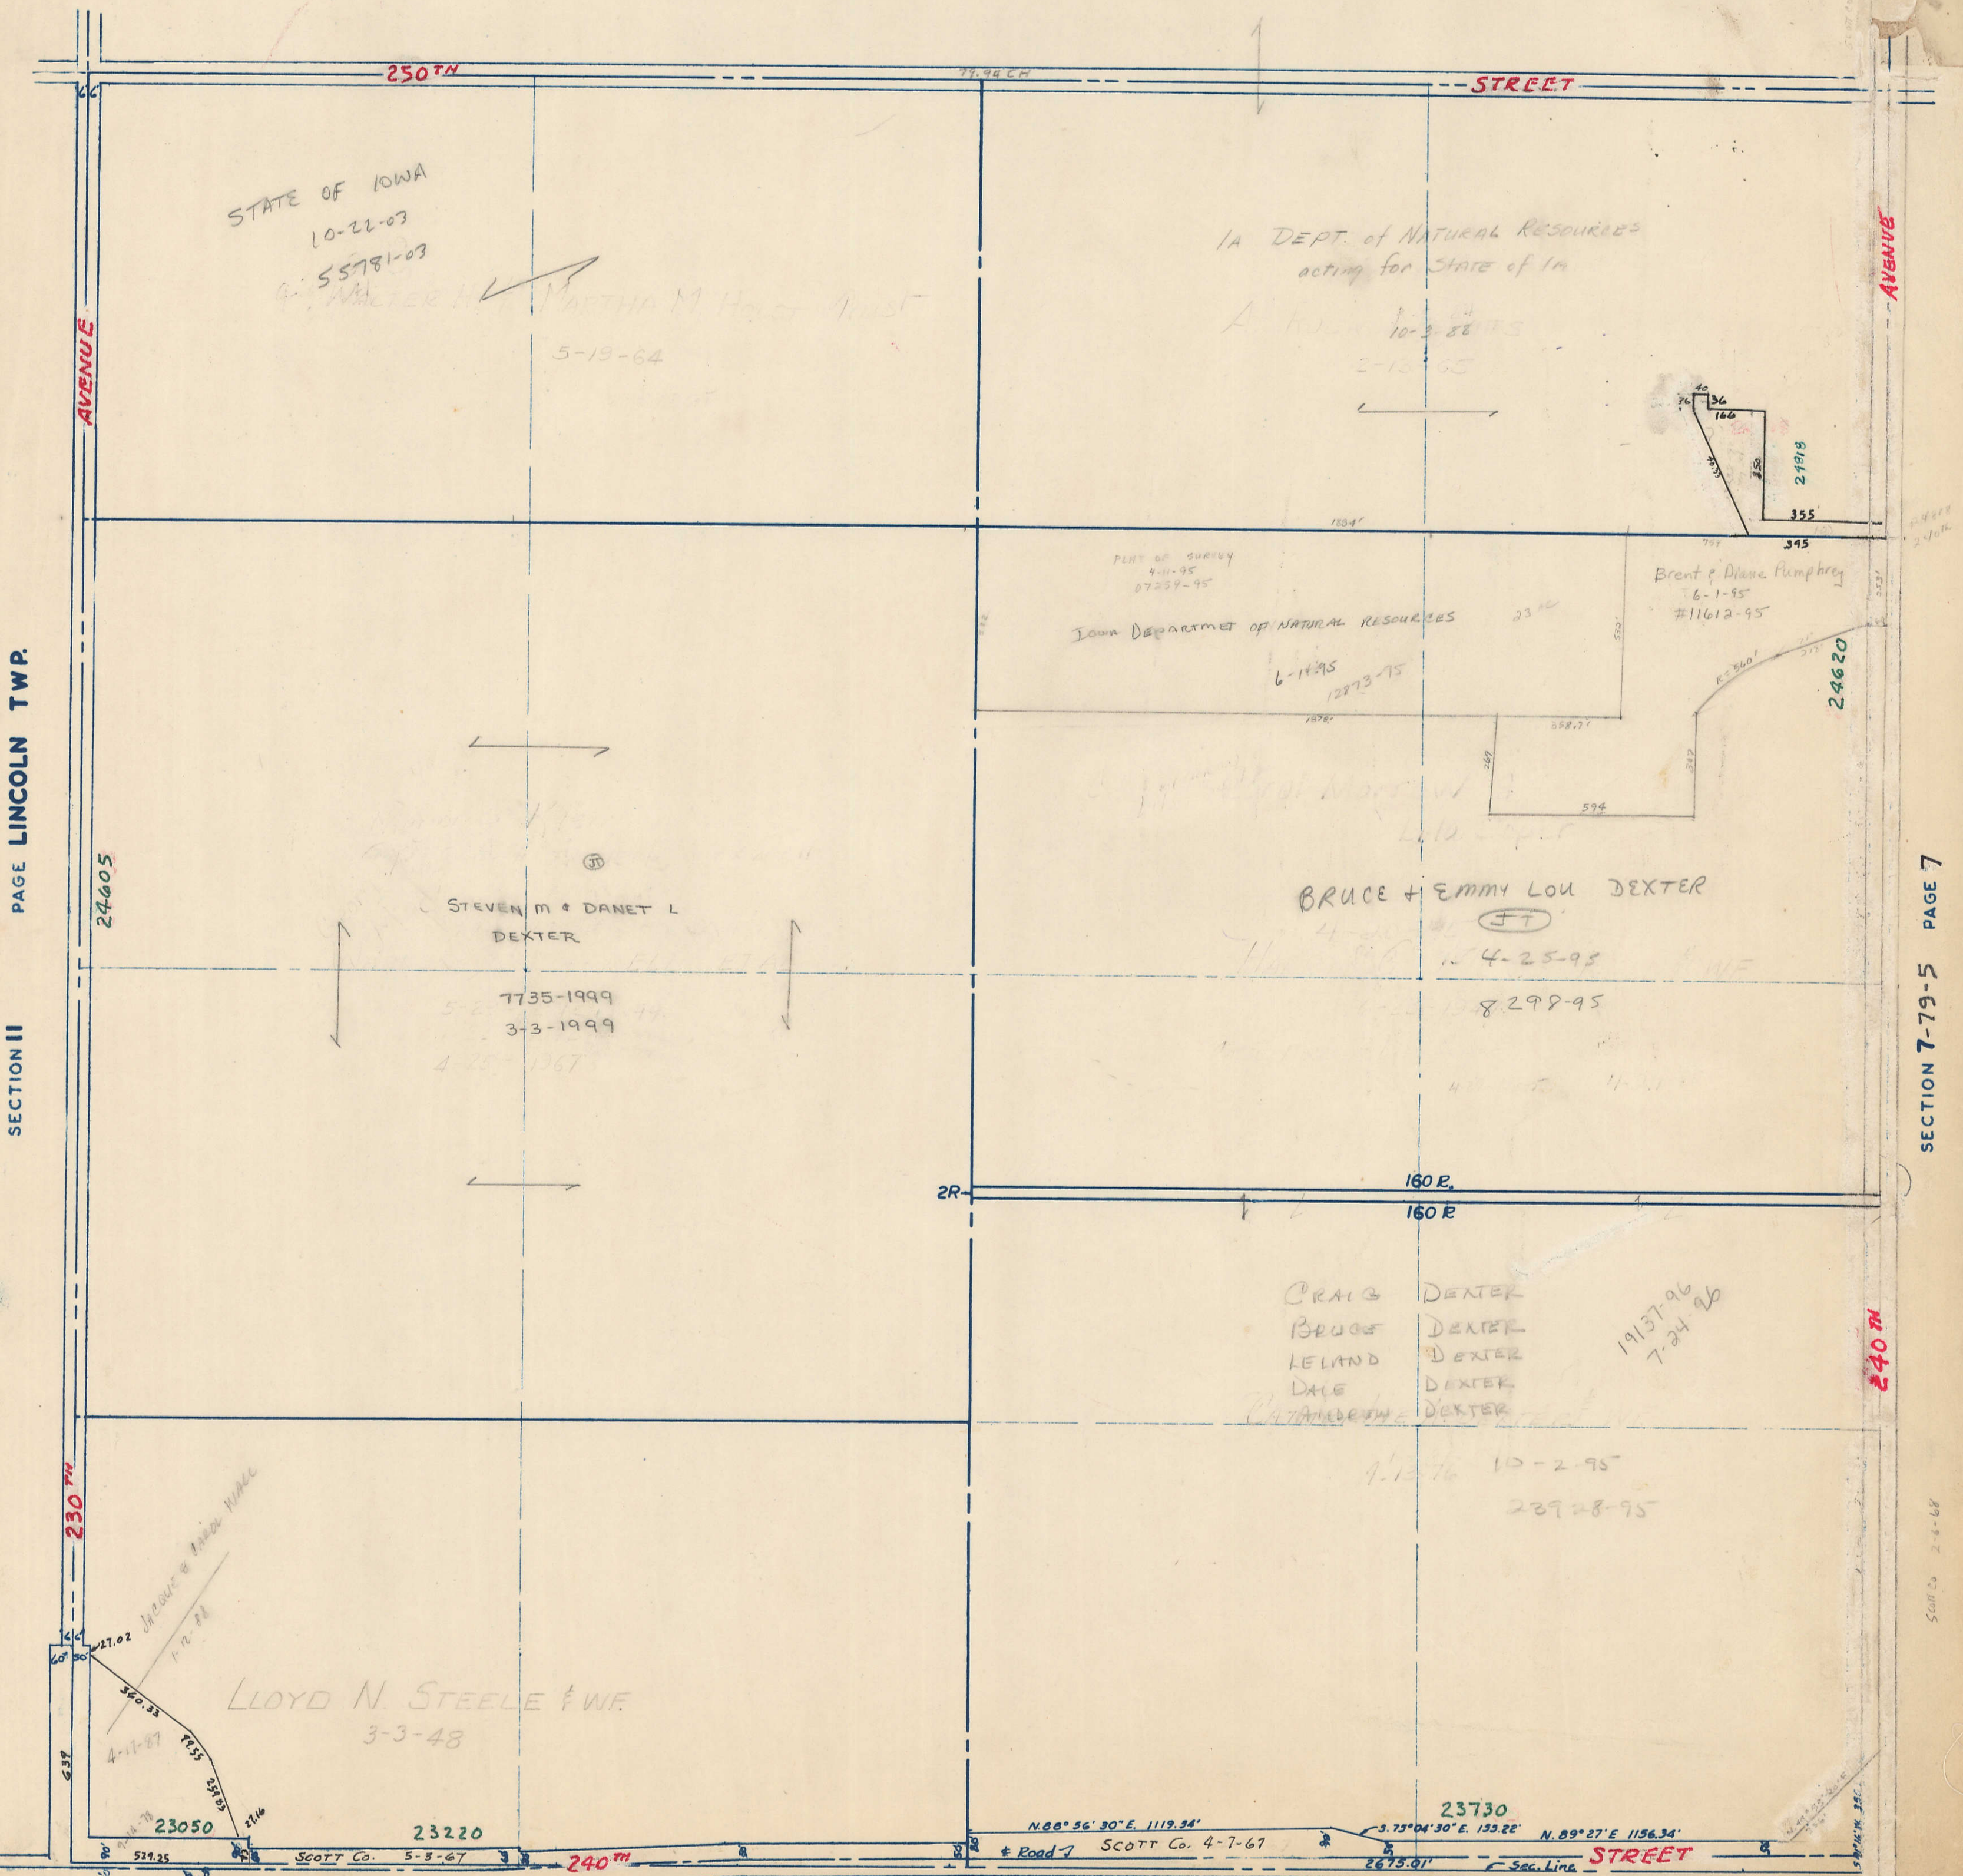

SECTION 11 PAGE LINCOLN TWP.

SECTION 7-79-5 PAGE 7