


SECTION 18
TOWNSHIP 80 NORTH, RANGE 5 EAST,
5TH PRINCIPAL MERIDIAN
PRINCETON TOWNSHIP
SCOTT COUNTY, IOWA

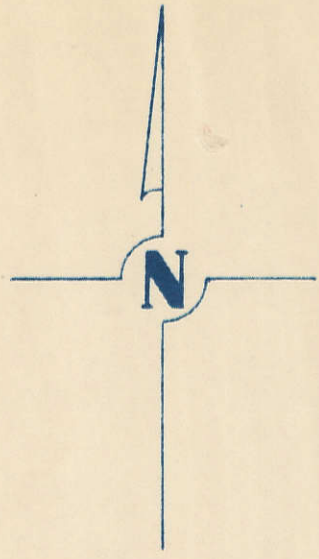

SCALE: 1 INCH = 330 FEET

SECTION 7

PAGE 7


81ds-
TRANSFER PAGE 394

PAGE BUTLER TWP.

SECTION 13

PAGE 17

SECTION 17

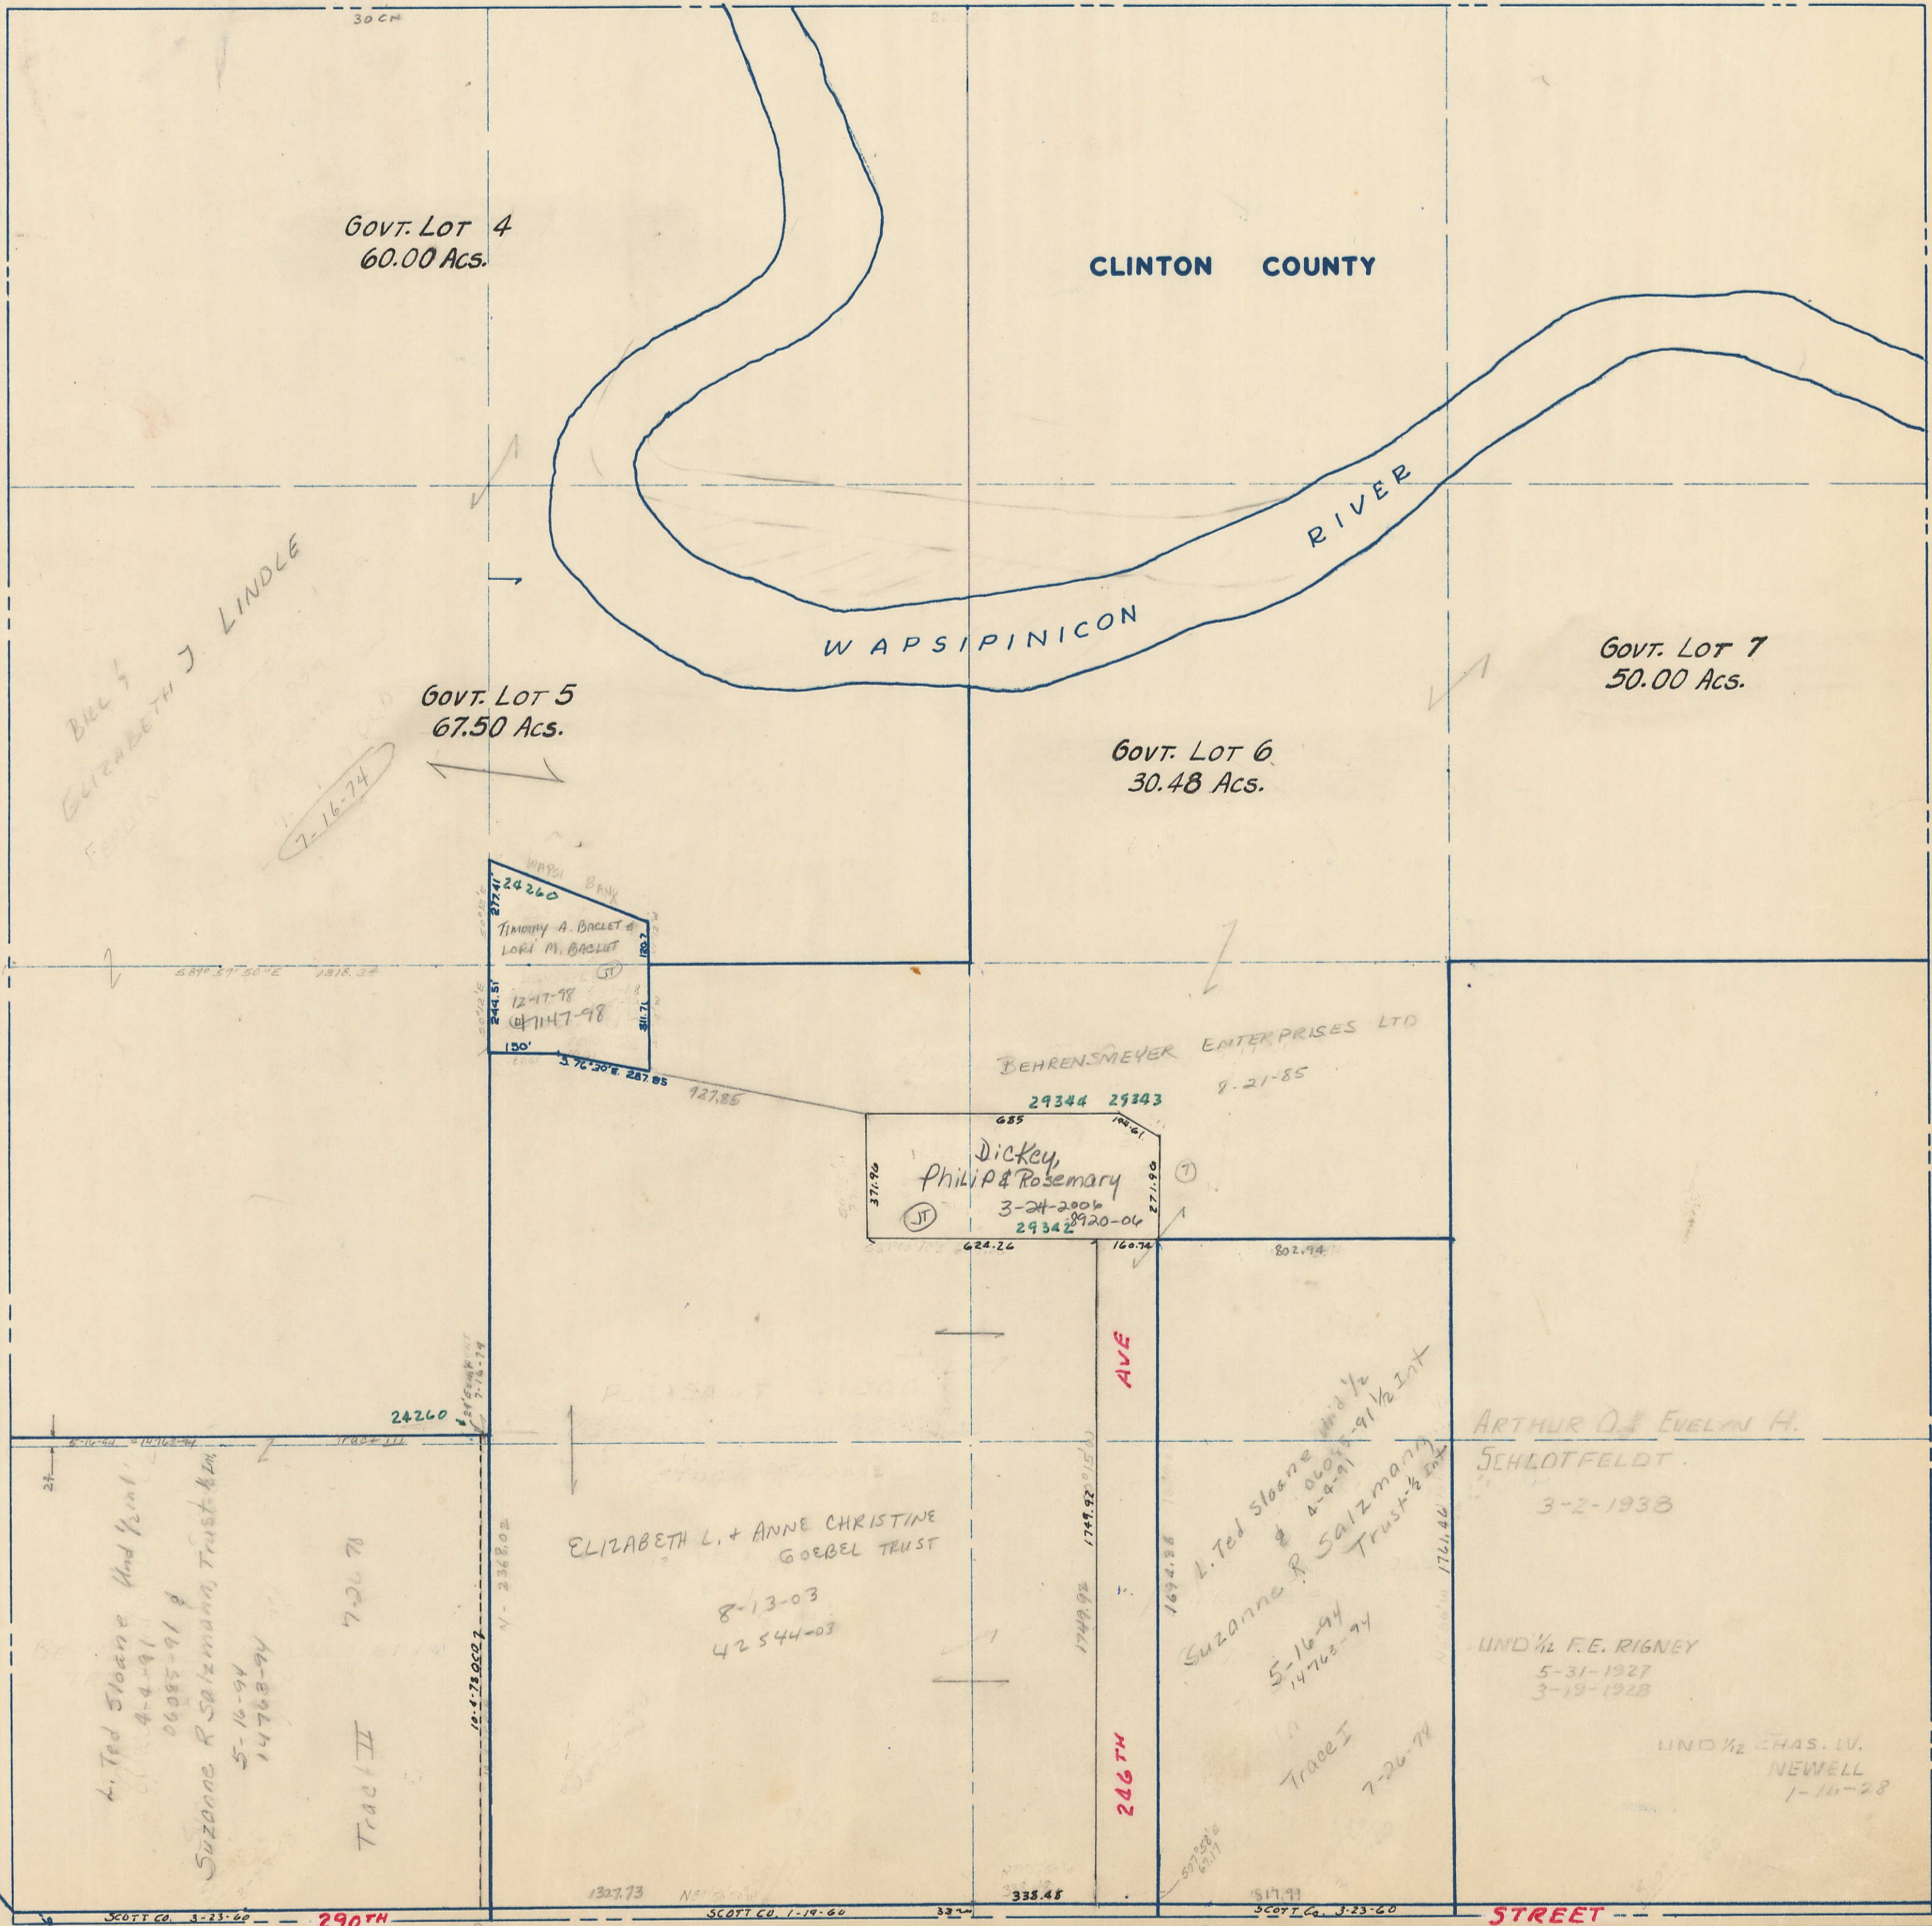

SECTION 19

PAGE 19