



SECTION 1
TOWNSHIP 79 NORTH, RANGE 4 EAST,
5TH PRINCIPAL MERIDIAN
PRINCETON TOWNSHIP
SCOTT COUNTY, IOWA

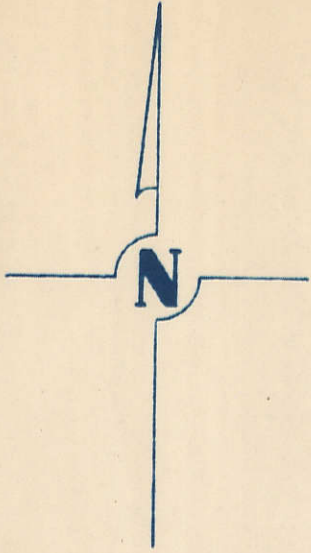

SCALE: 1 INCH = 330 FEET

TRANSFER PAGE 375

SECTION 36-80-4 PAGE BUTLER TWP.

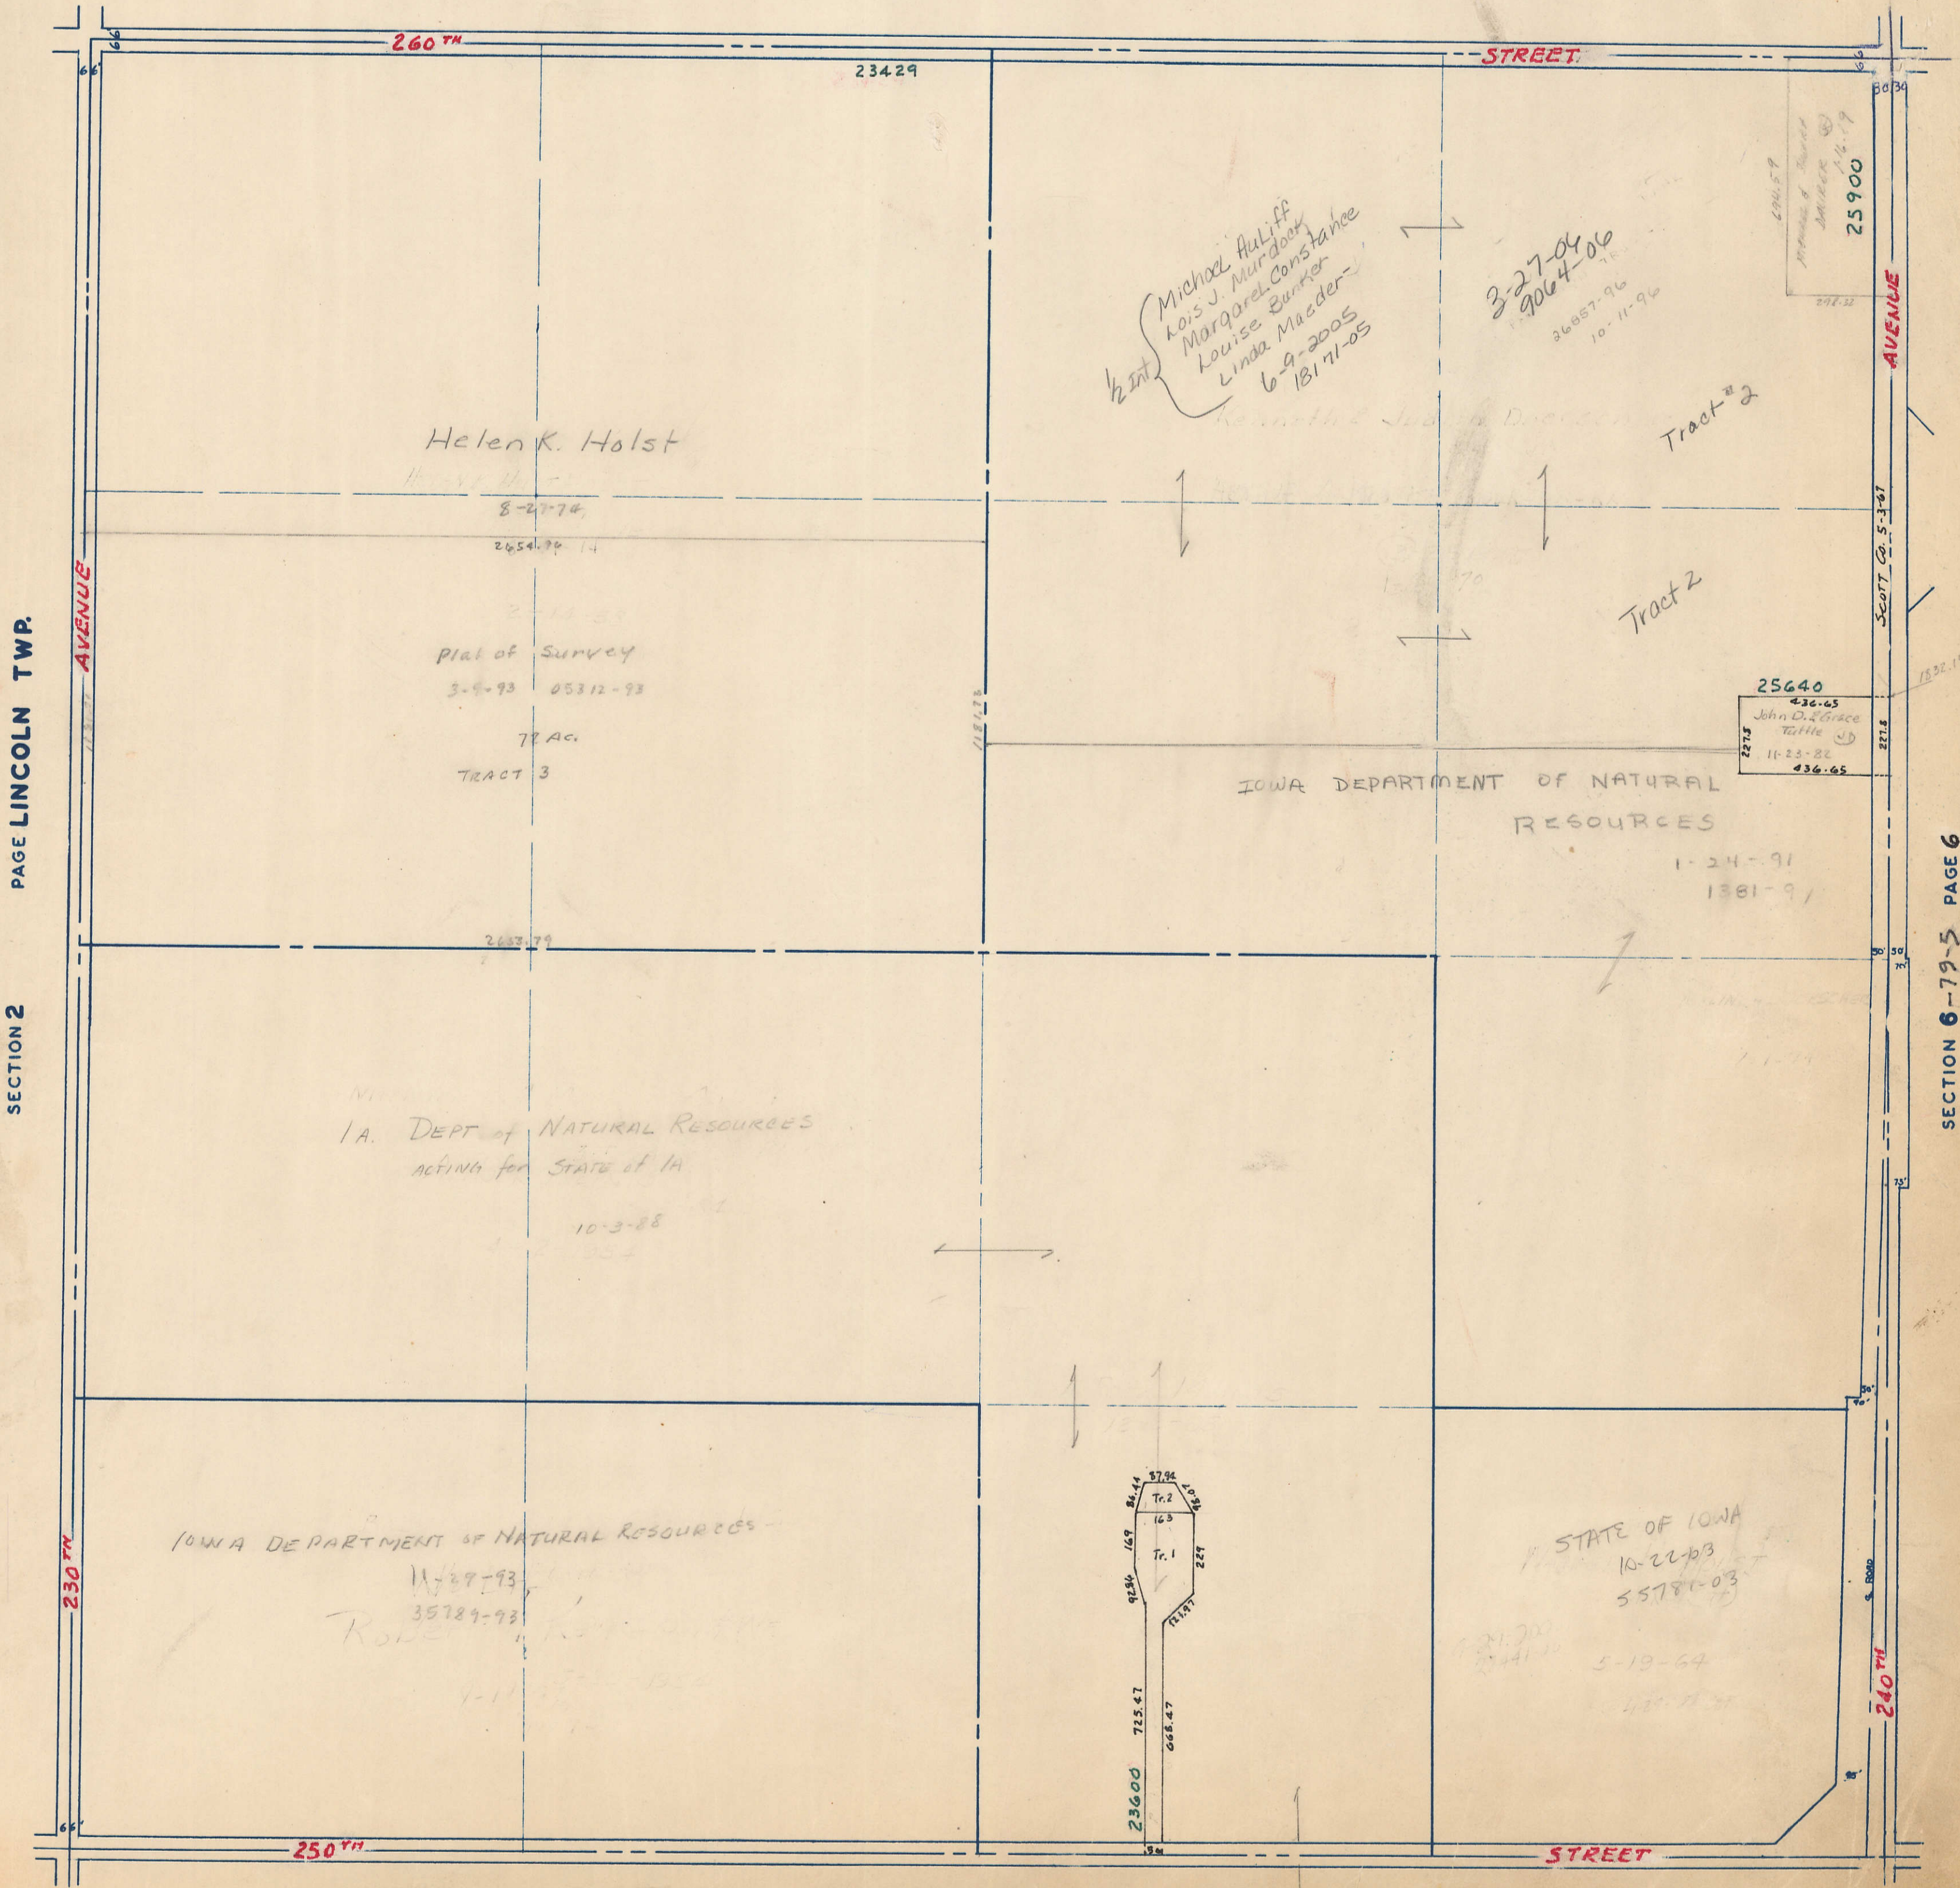


PAGE LINCOLN TWP.
SECTION 2

SECTION 6-79-5 PAGE 6


SECTION 1
TOWNSHIP 79 NORTH, RANGE 5 EAST,
5TH PRINCIPAL MERIDIAN
PRINCETON TOWNSHIP
SCOTT COUNTY, IOWA

TRANSFER PAGE 377

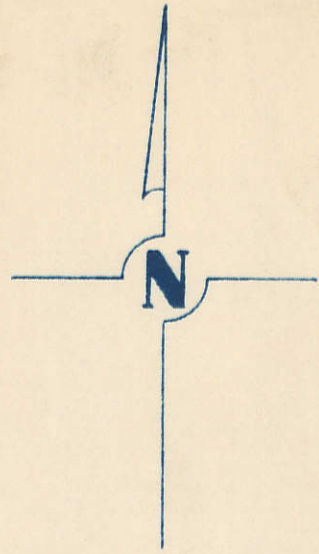

SCALE: 1 INCH = 330 FEET

SECTION 36-80-5 PAGE 36

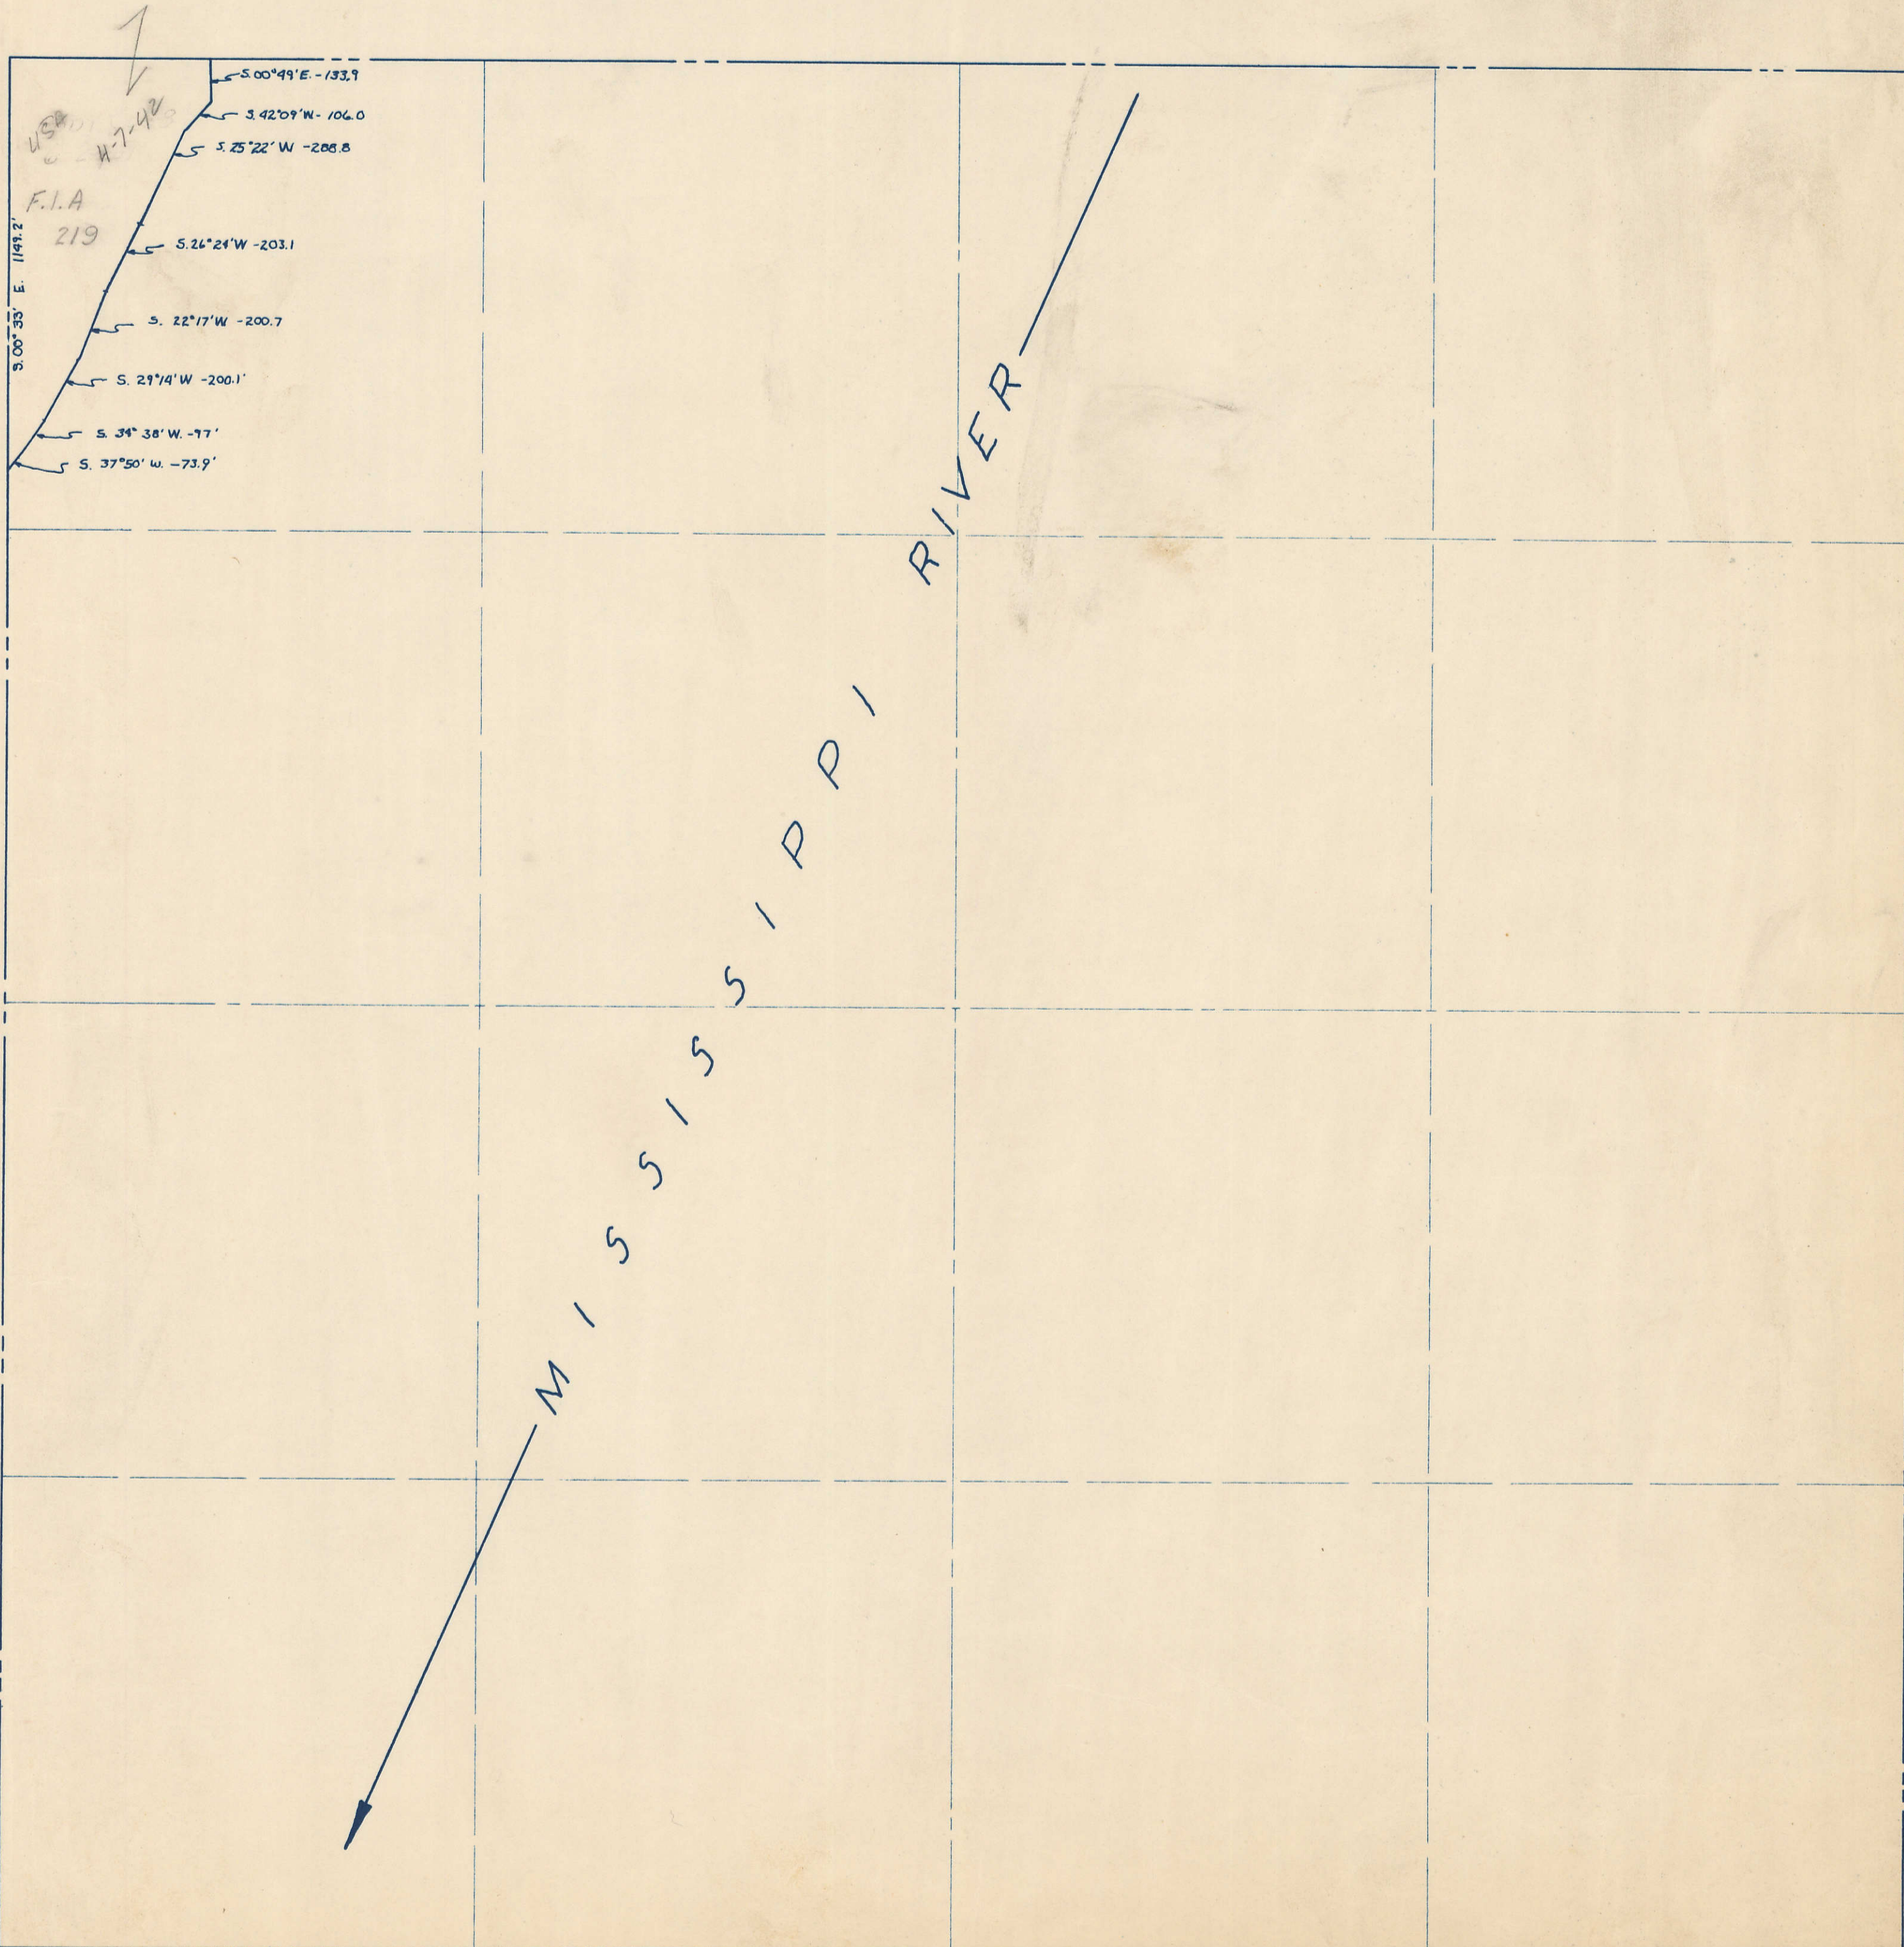

PAGE 2

SECTION 2

PAGE

SECTION

SECTION

PAGE