


SECTION 20
TOWNSHIP 80 NORTH, RANGE 5 EAST,
5TH PRINCIPAL MERIDIAN
PRINCETON TOWNSHIP
SCOTT COUNTY, IOWA

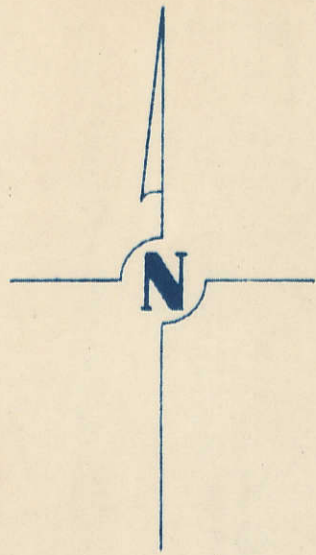


SCALE: 1 INCH = 330 FEET

SECTION 17

PAGE 17

815-
TRANSFER PAGE 396

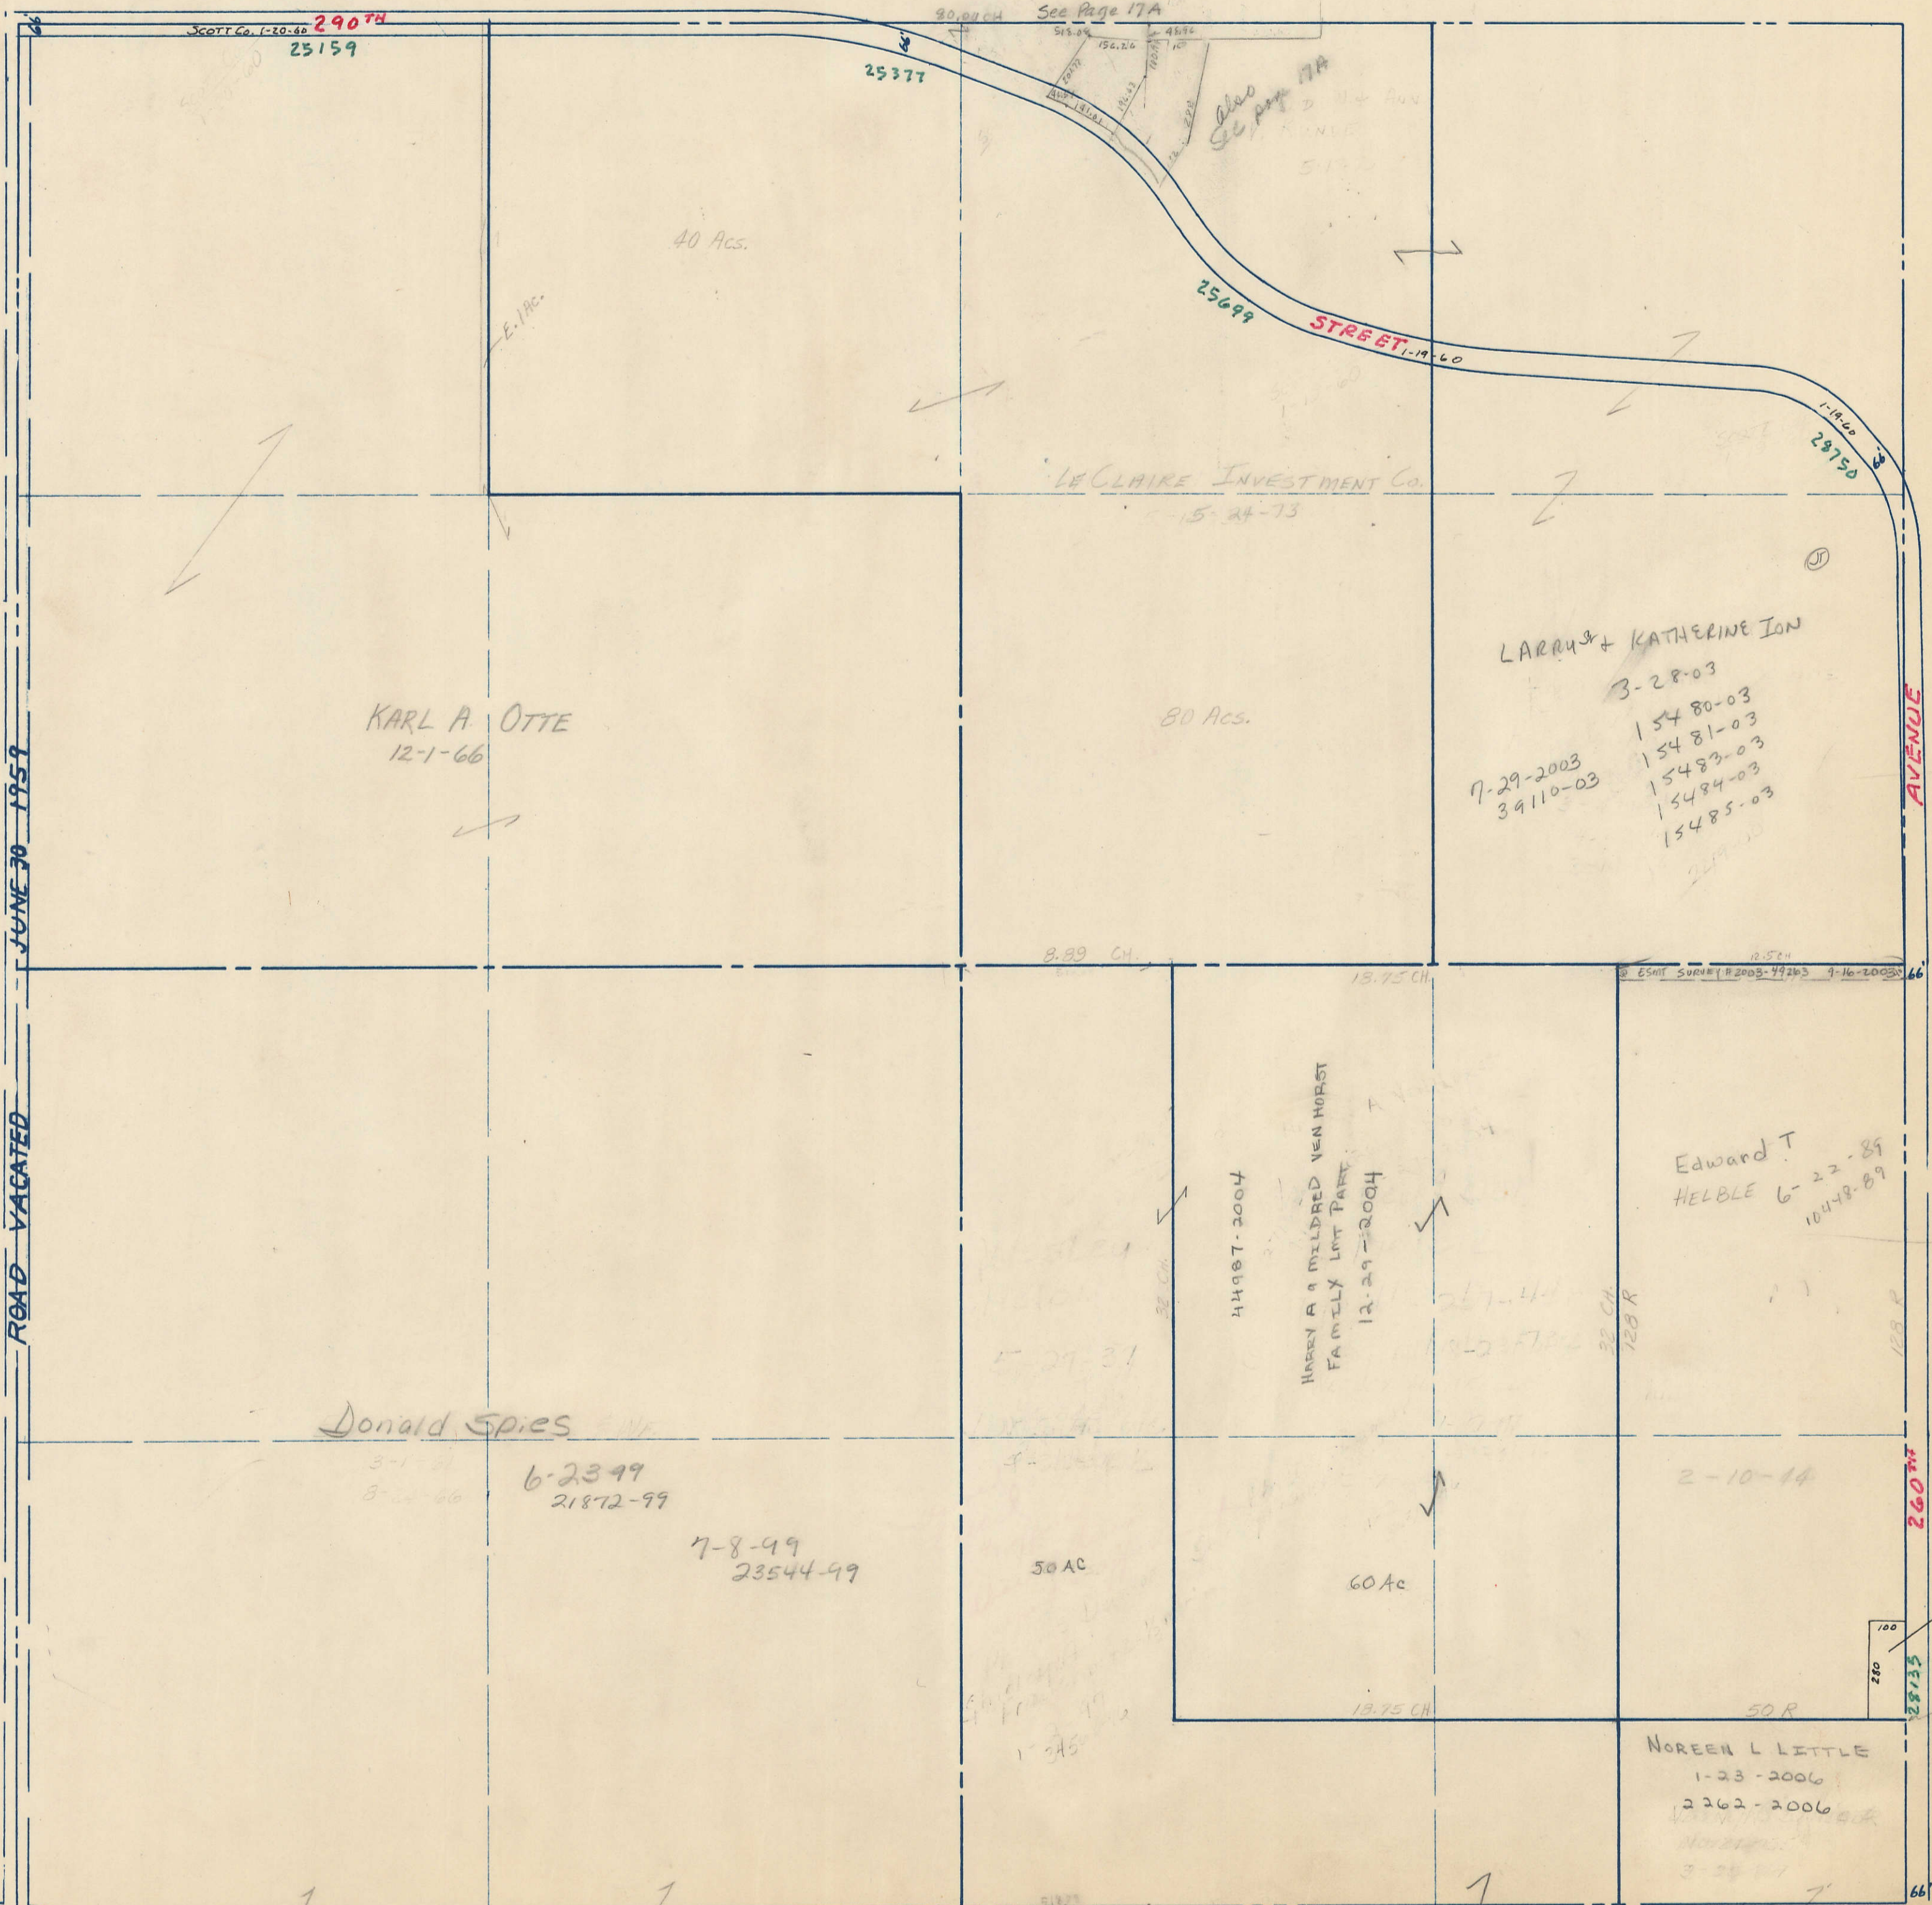

PAGE 19

SECTION 19

ROAD VACATED JUNE 30 1959

PAGE 21

SECTION 21

SECTION 29

PAGE 29