



SECTION 22  
TOWNSHIP 80 NORTH, RANGE 5 EAST,  
5<sup>TH</sup> PRINCIPAL MERIDIAN  
PRINCETON TOWNSHIP  
SCOTT COUNTY, IOWA

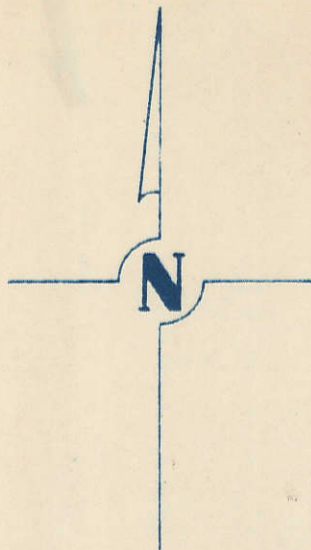

SCALE: 1 INCH = 330 FEET

8lds.  
TRANSFER PAGE 398

SECTION 15 PAGE 15

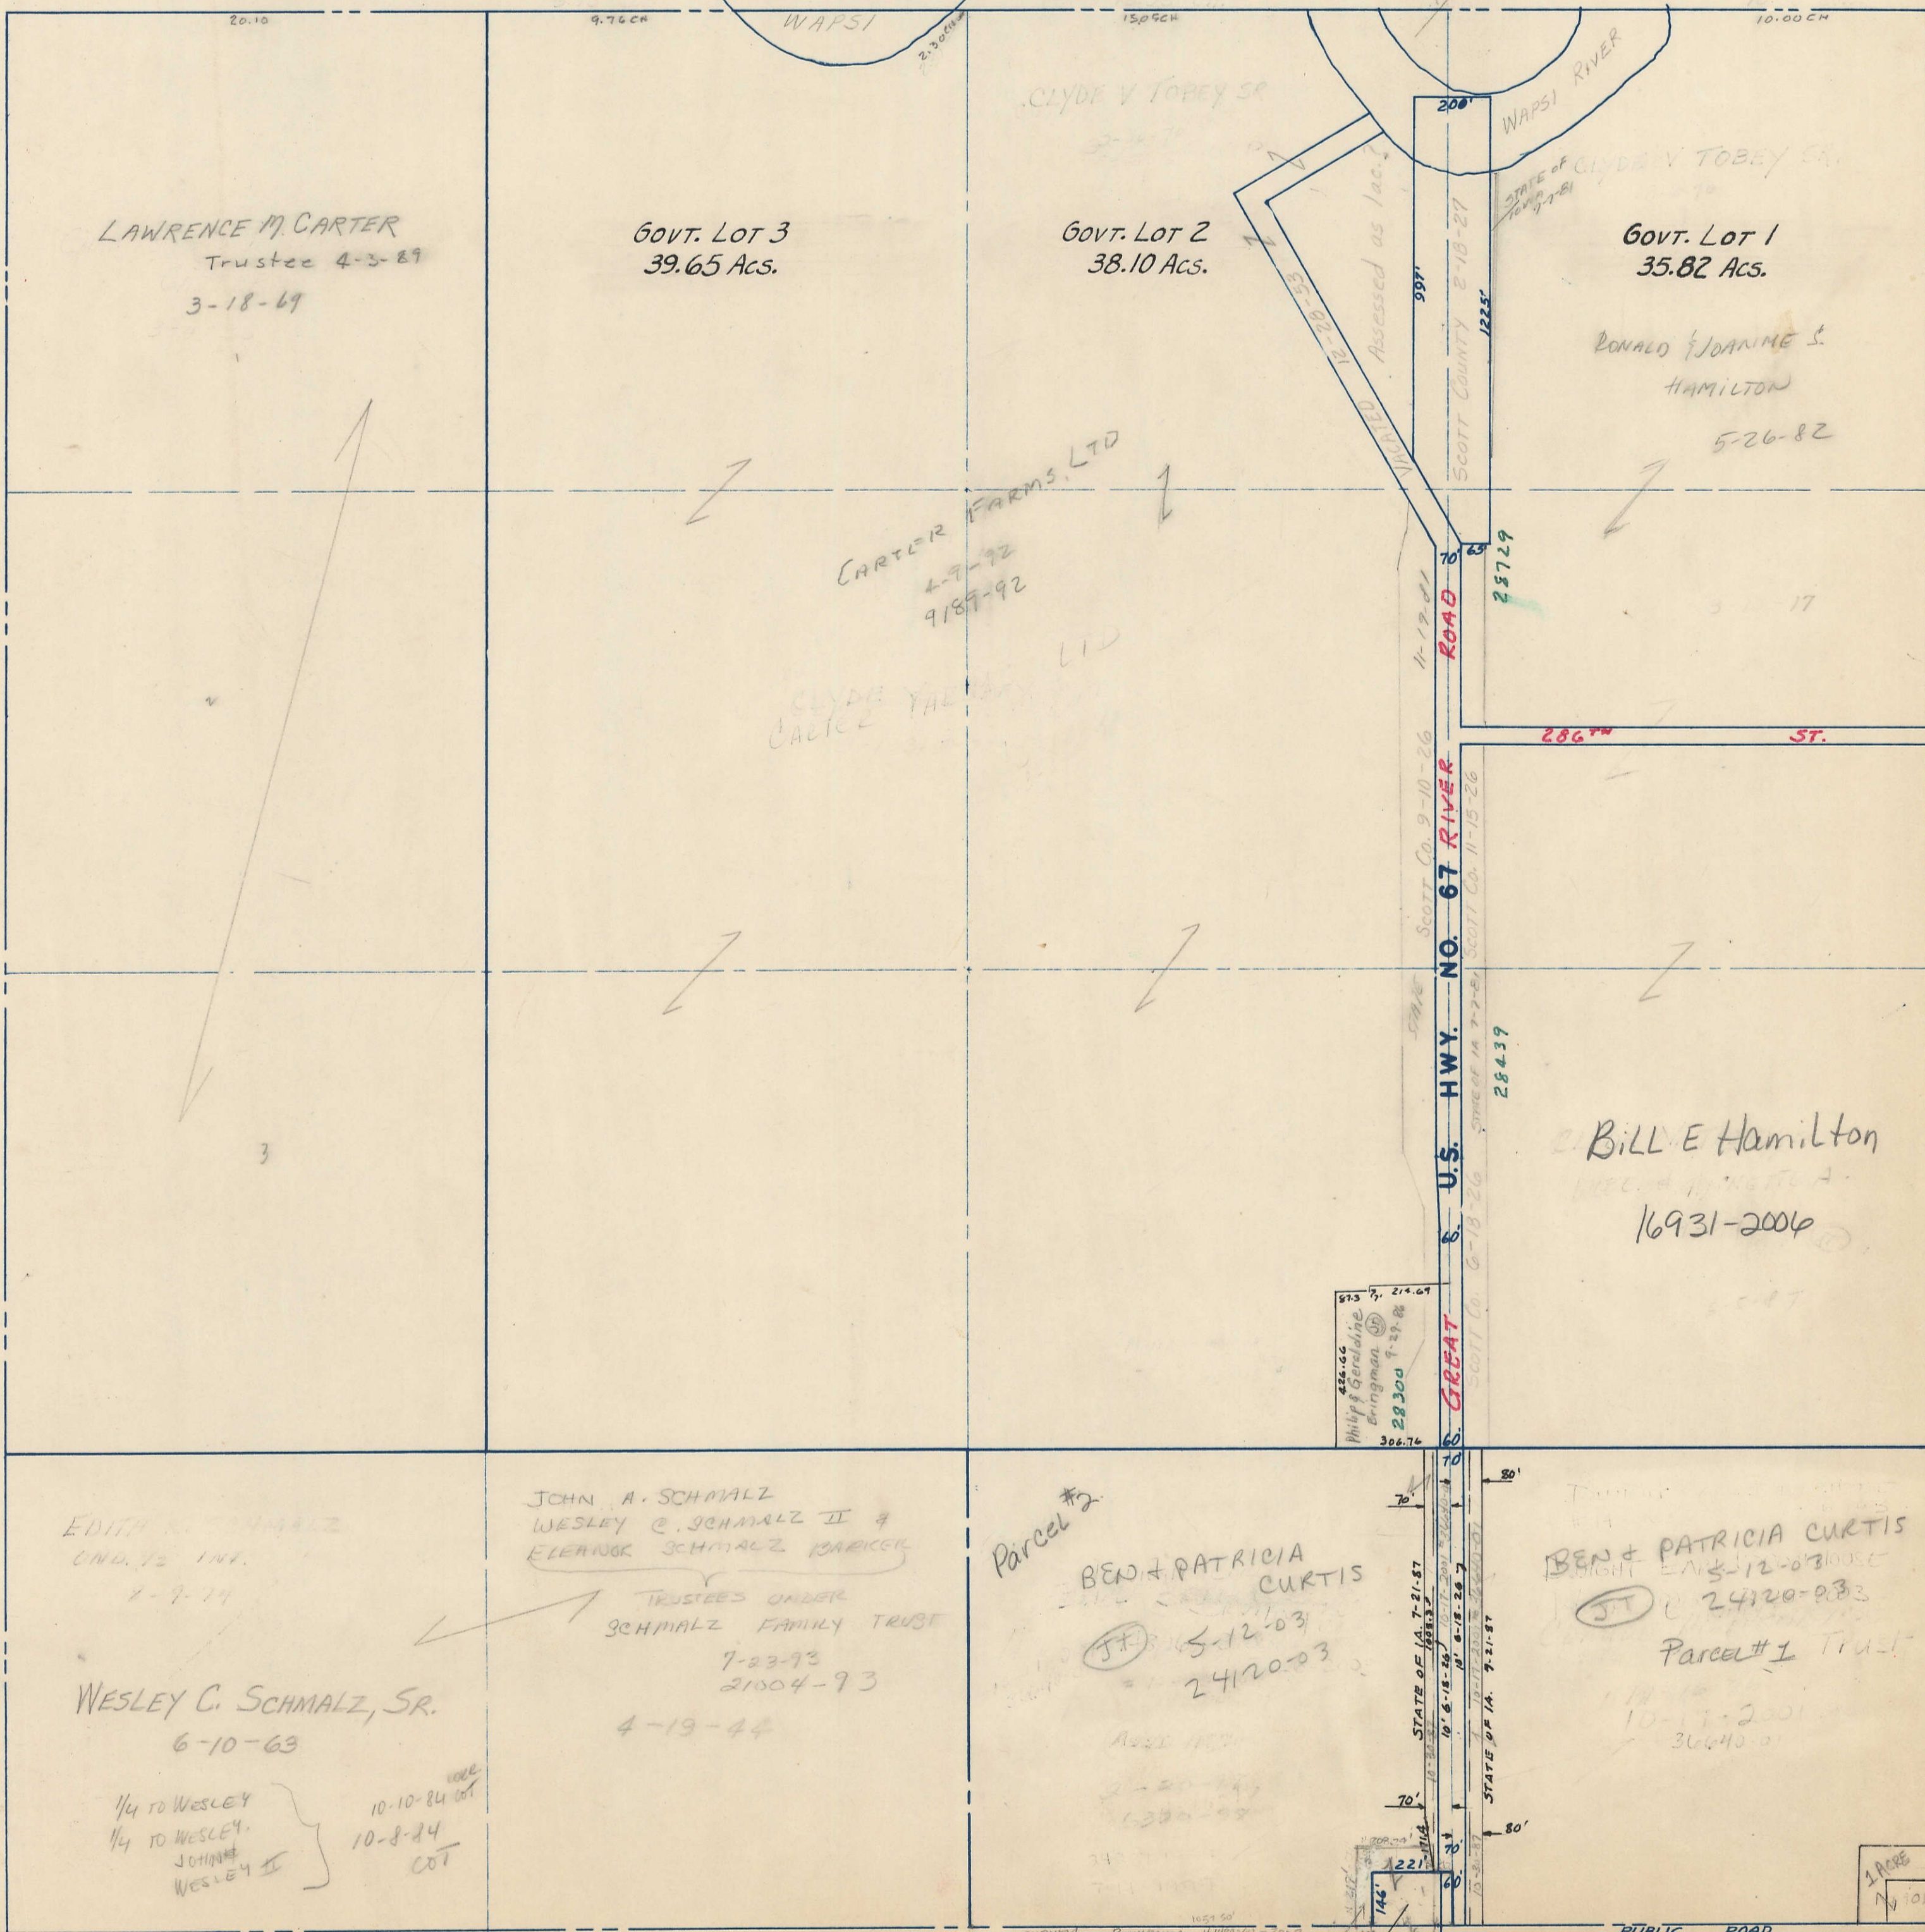

PAGE 21

SECTION 21

PAGE 23

SECTION 23

SECTION 27

PAGE 27

Brookhouse  
Ted Allen & Rhonda R  
5-2-2002  
17600-02  
7120-02

TOWNSHIP  
CARTER  
SEC 22 & 23 LAND DEPT  
PAGE 398