



SECTION 26
TOWNSHIP 80 NORTH, RANGE 5 EAST,
5TH PRINCIPAL MERIDIAN
PRINCETON TOWNSHIP
SCOTT COUNTY, IOWA

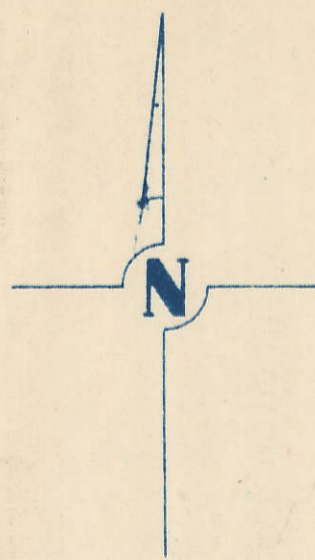

SCALE : 1 INCH = 330 FEET

SECTION 23 PAGE 23

81ds-
TRANSFER PAGE 402

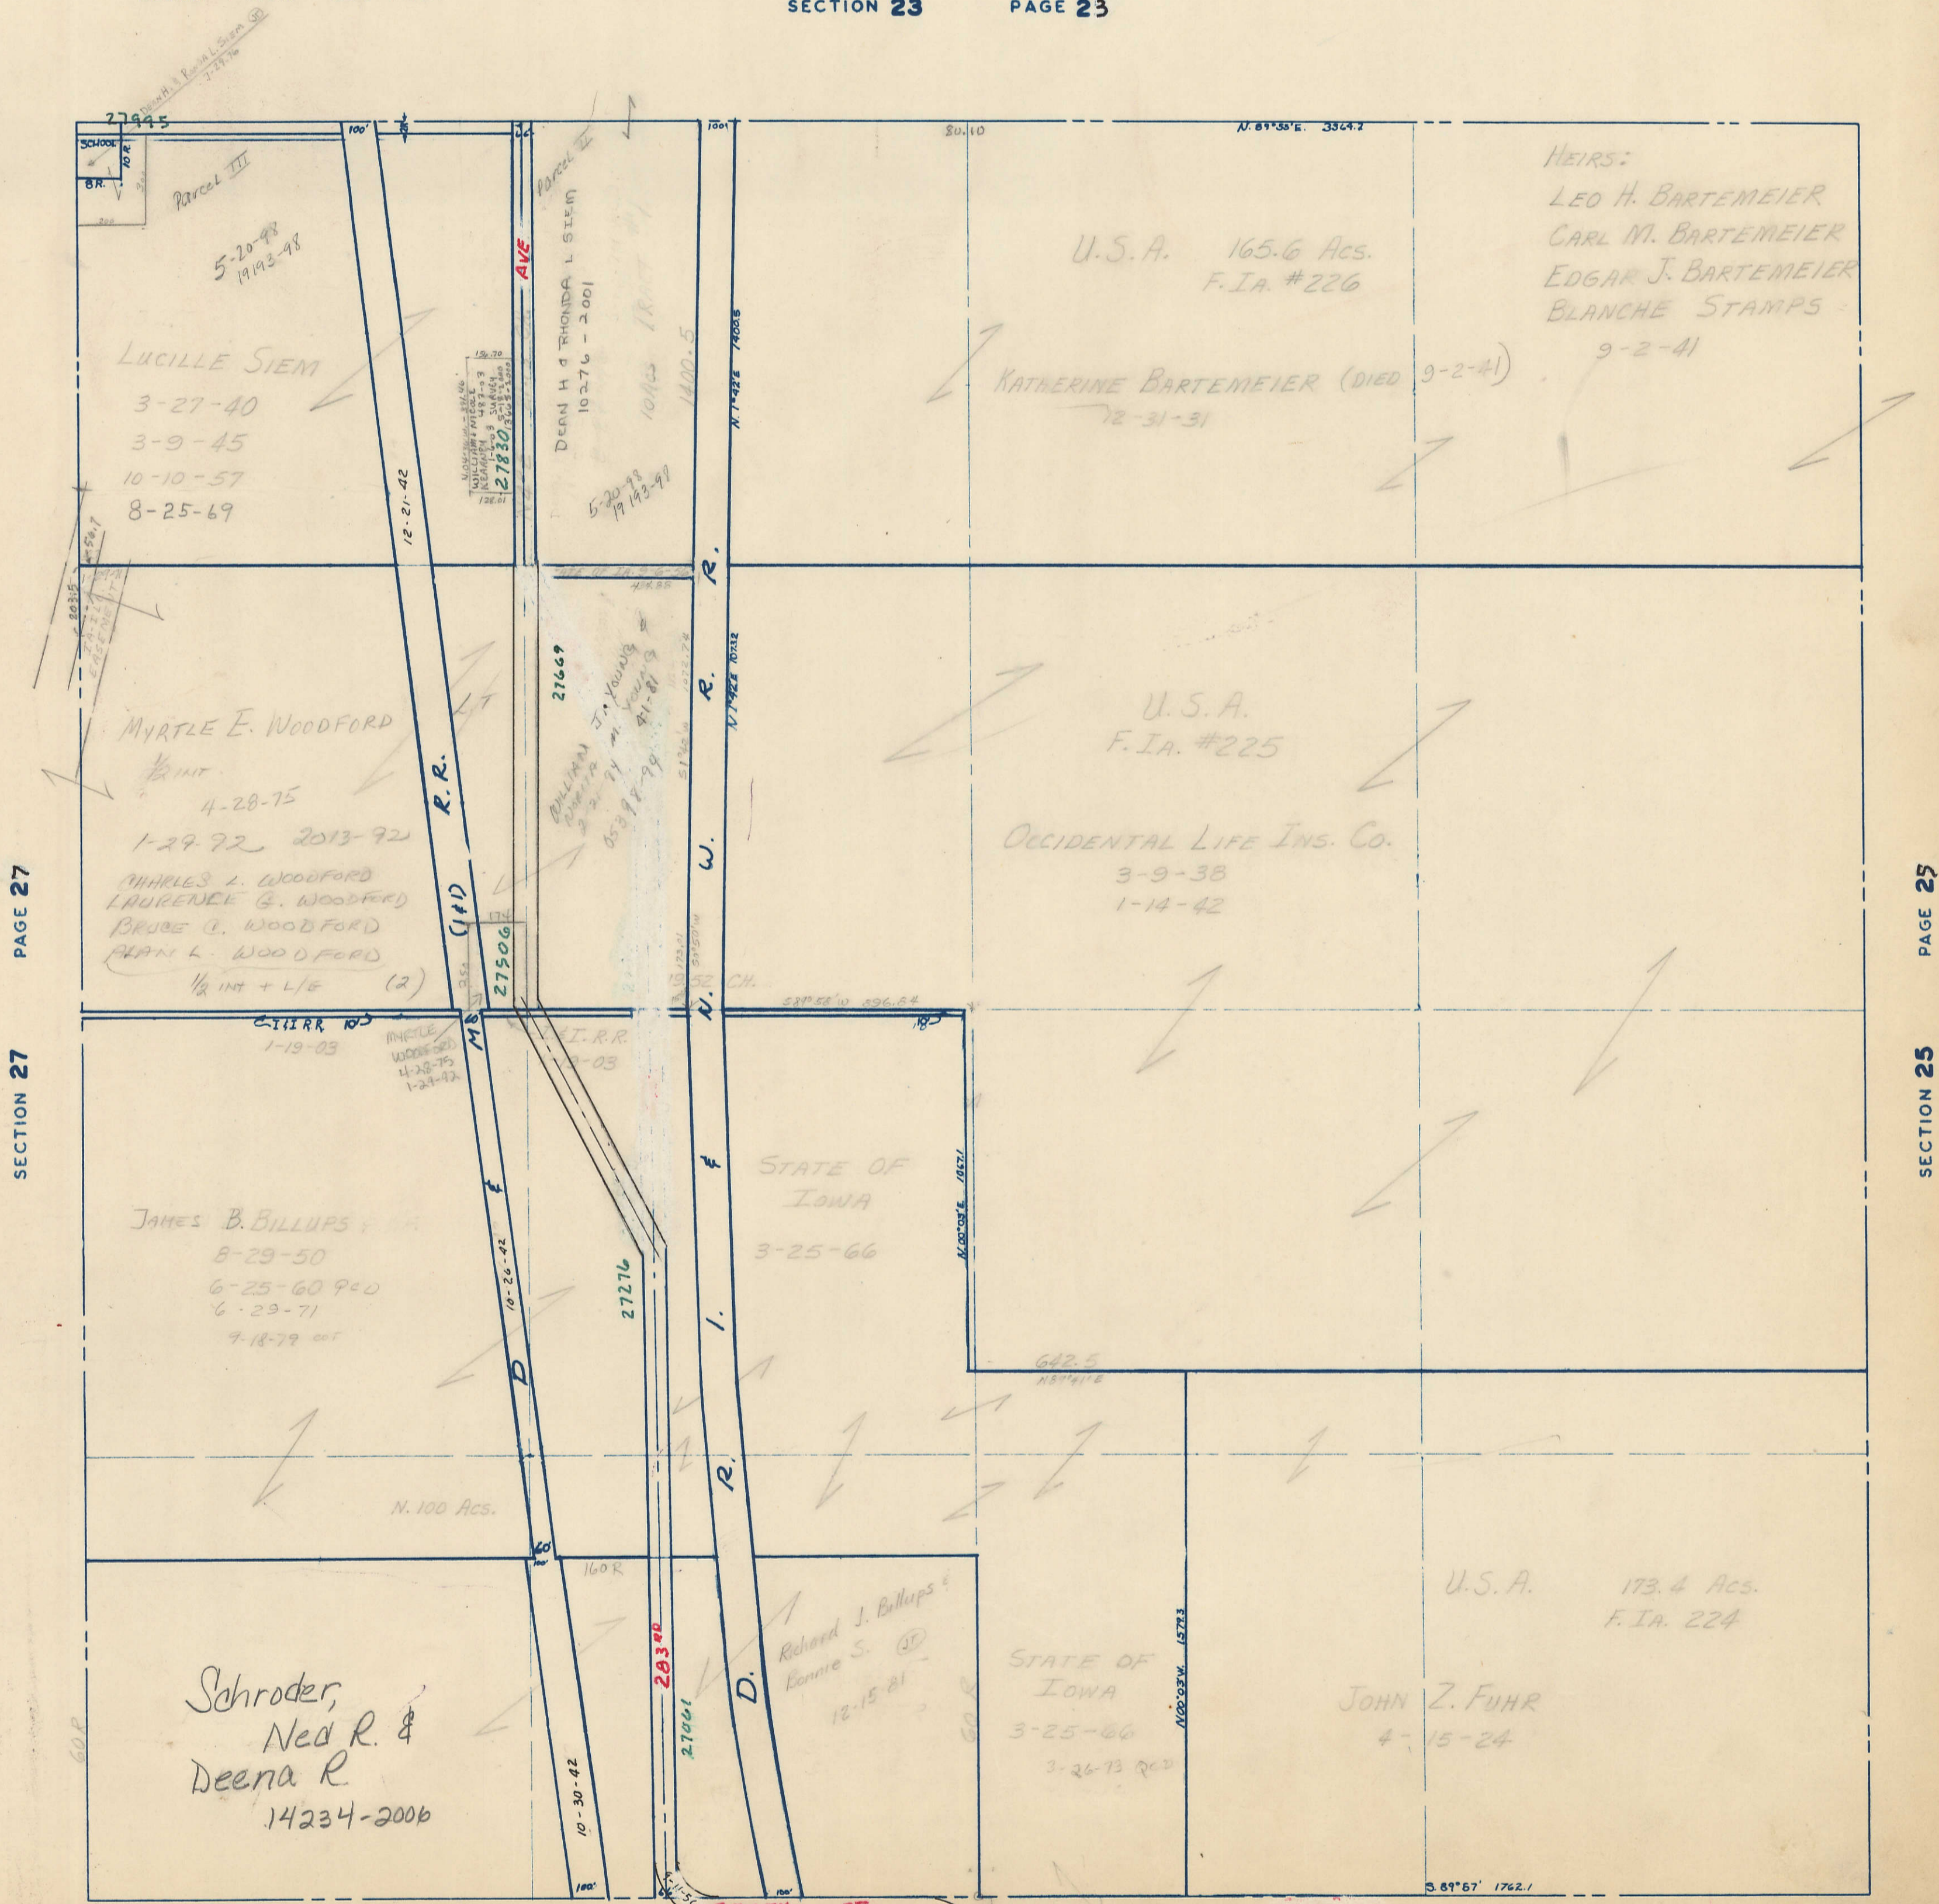

SECTION 27 PAGE 27

SECTION 25 PAGE 25