


SECTION 28
TOWNSHIP 80 NORTH, RANGE 5 EAST,
5TH PRINCIPAL MERIDIAN
PRINCETON TOWNSHIP
SCOTT COUNTY, IOWA

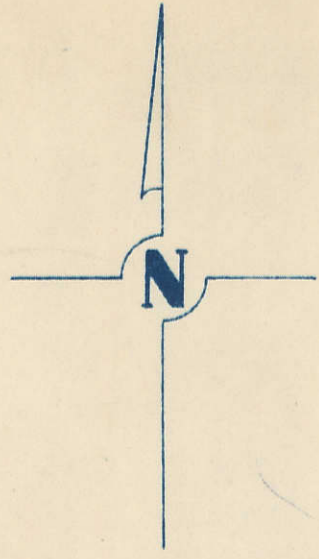


SCALE: 1 INCH = 330 FEET

SECTION 21

PAGE 21

7lds
TRANSFER PAGE 404

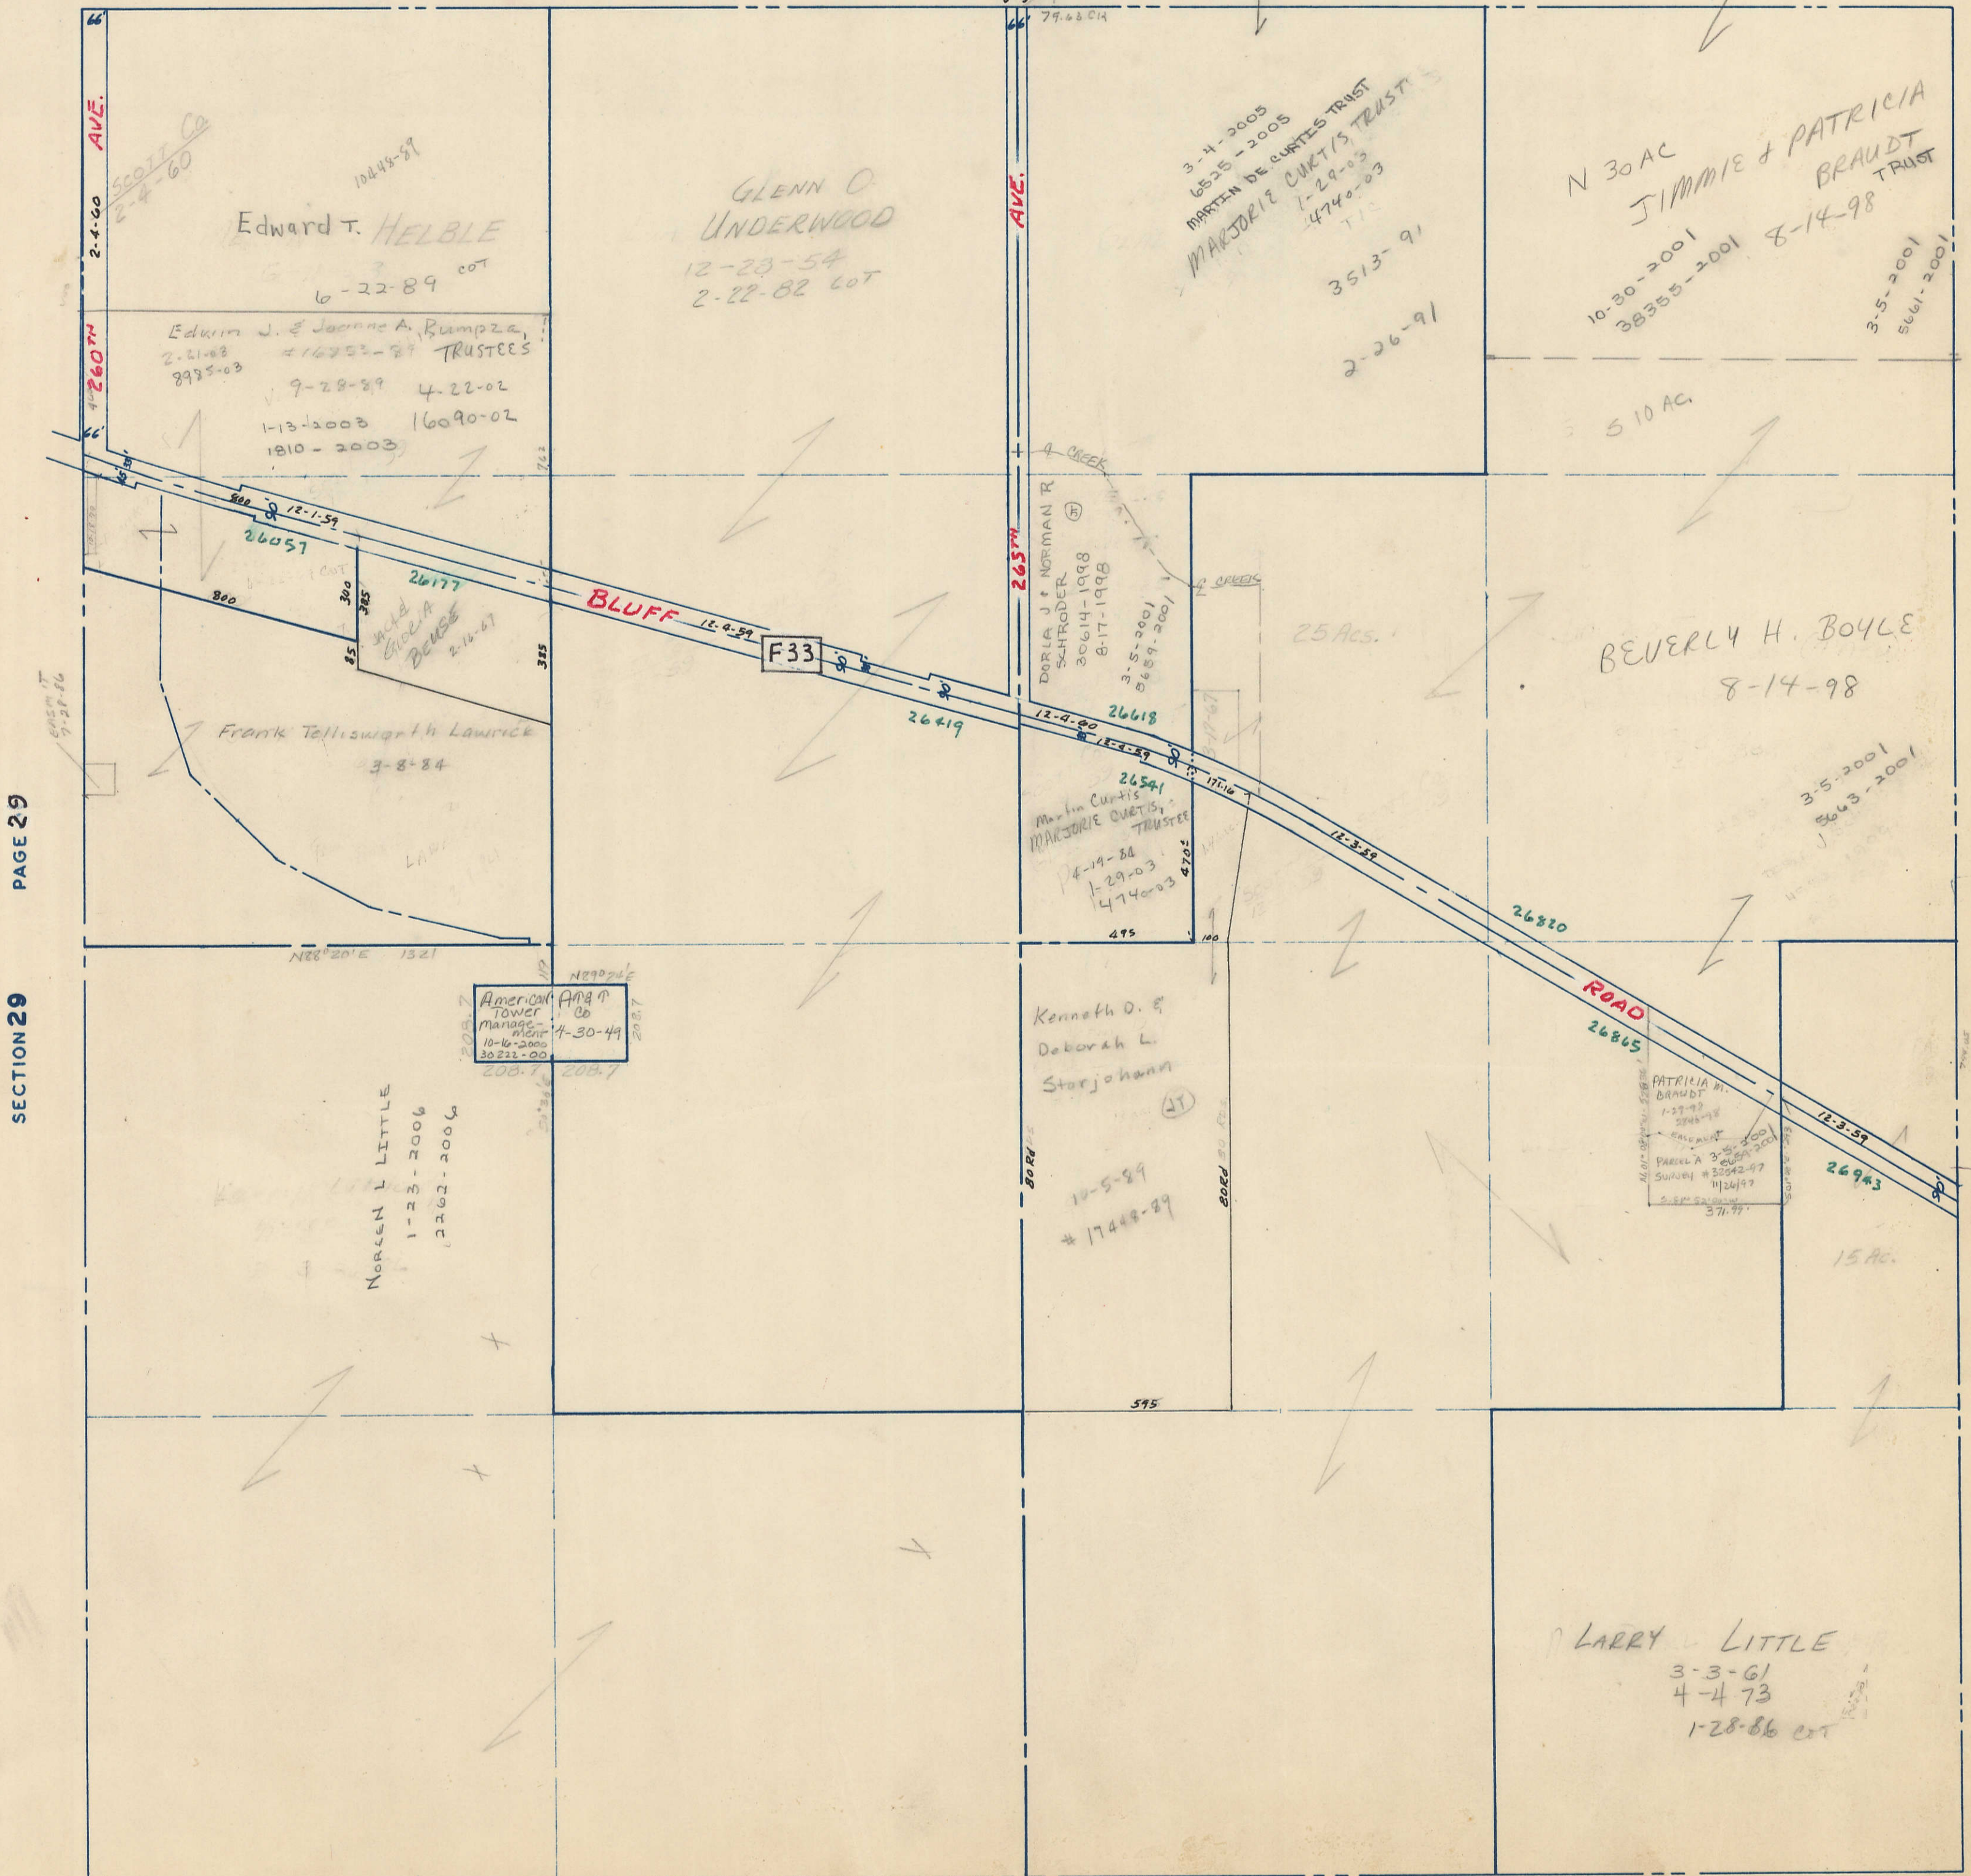

PAGE 29

SECTION 29

PAGE 27

SECTION 27