


SECTION 30
TOWNSHIP 80 NORTH, RANGE 5 EAST,
5TH PRINCIPAL MERIDIAN
PRINCETON TOWNSHIP
SCOTT COUNTY, IOWA


TRANSFER PAGE 406

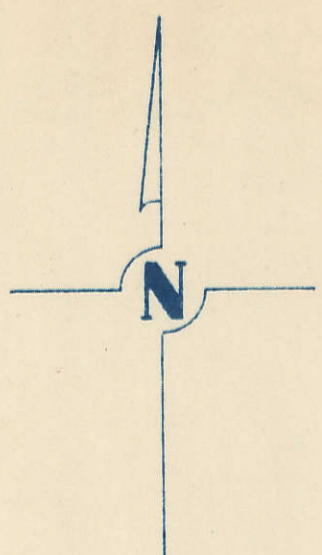

SCALE : 1 INCH = 330 FEET

SECTION 19

PAGE 19

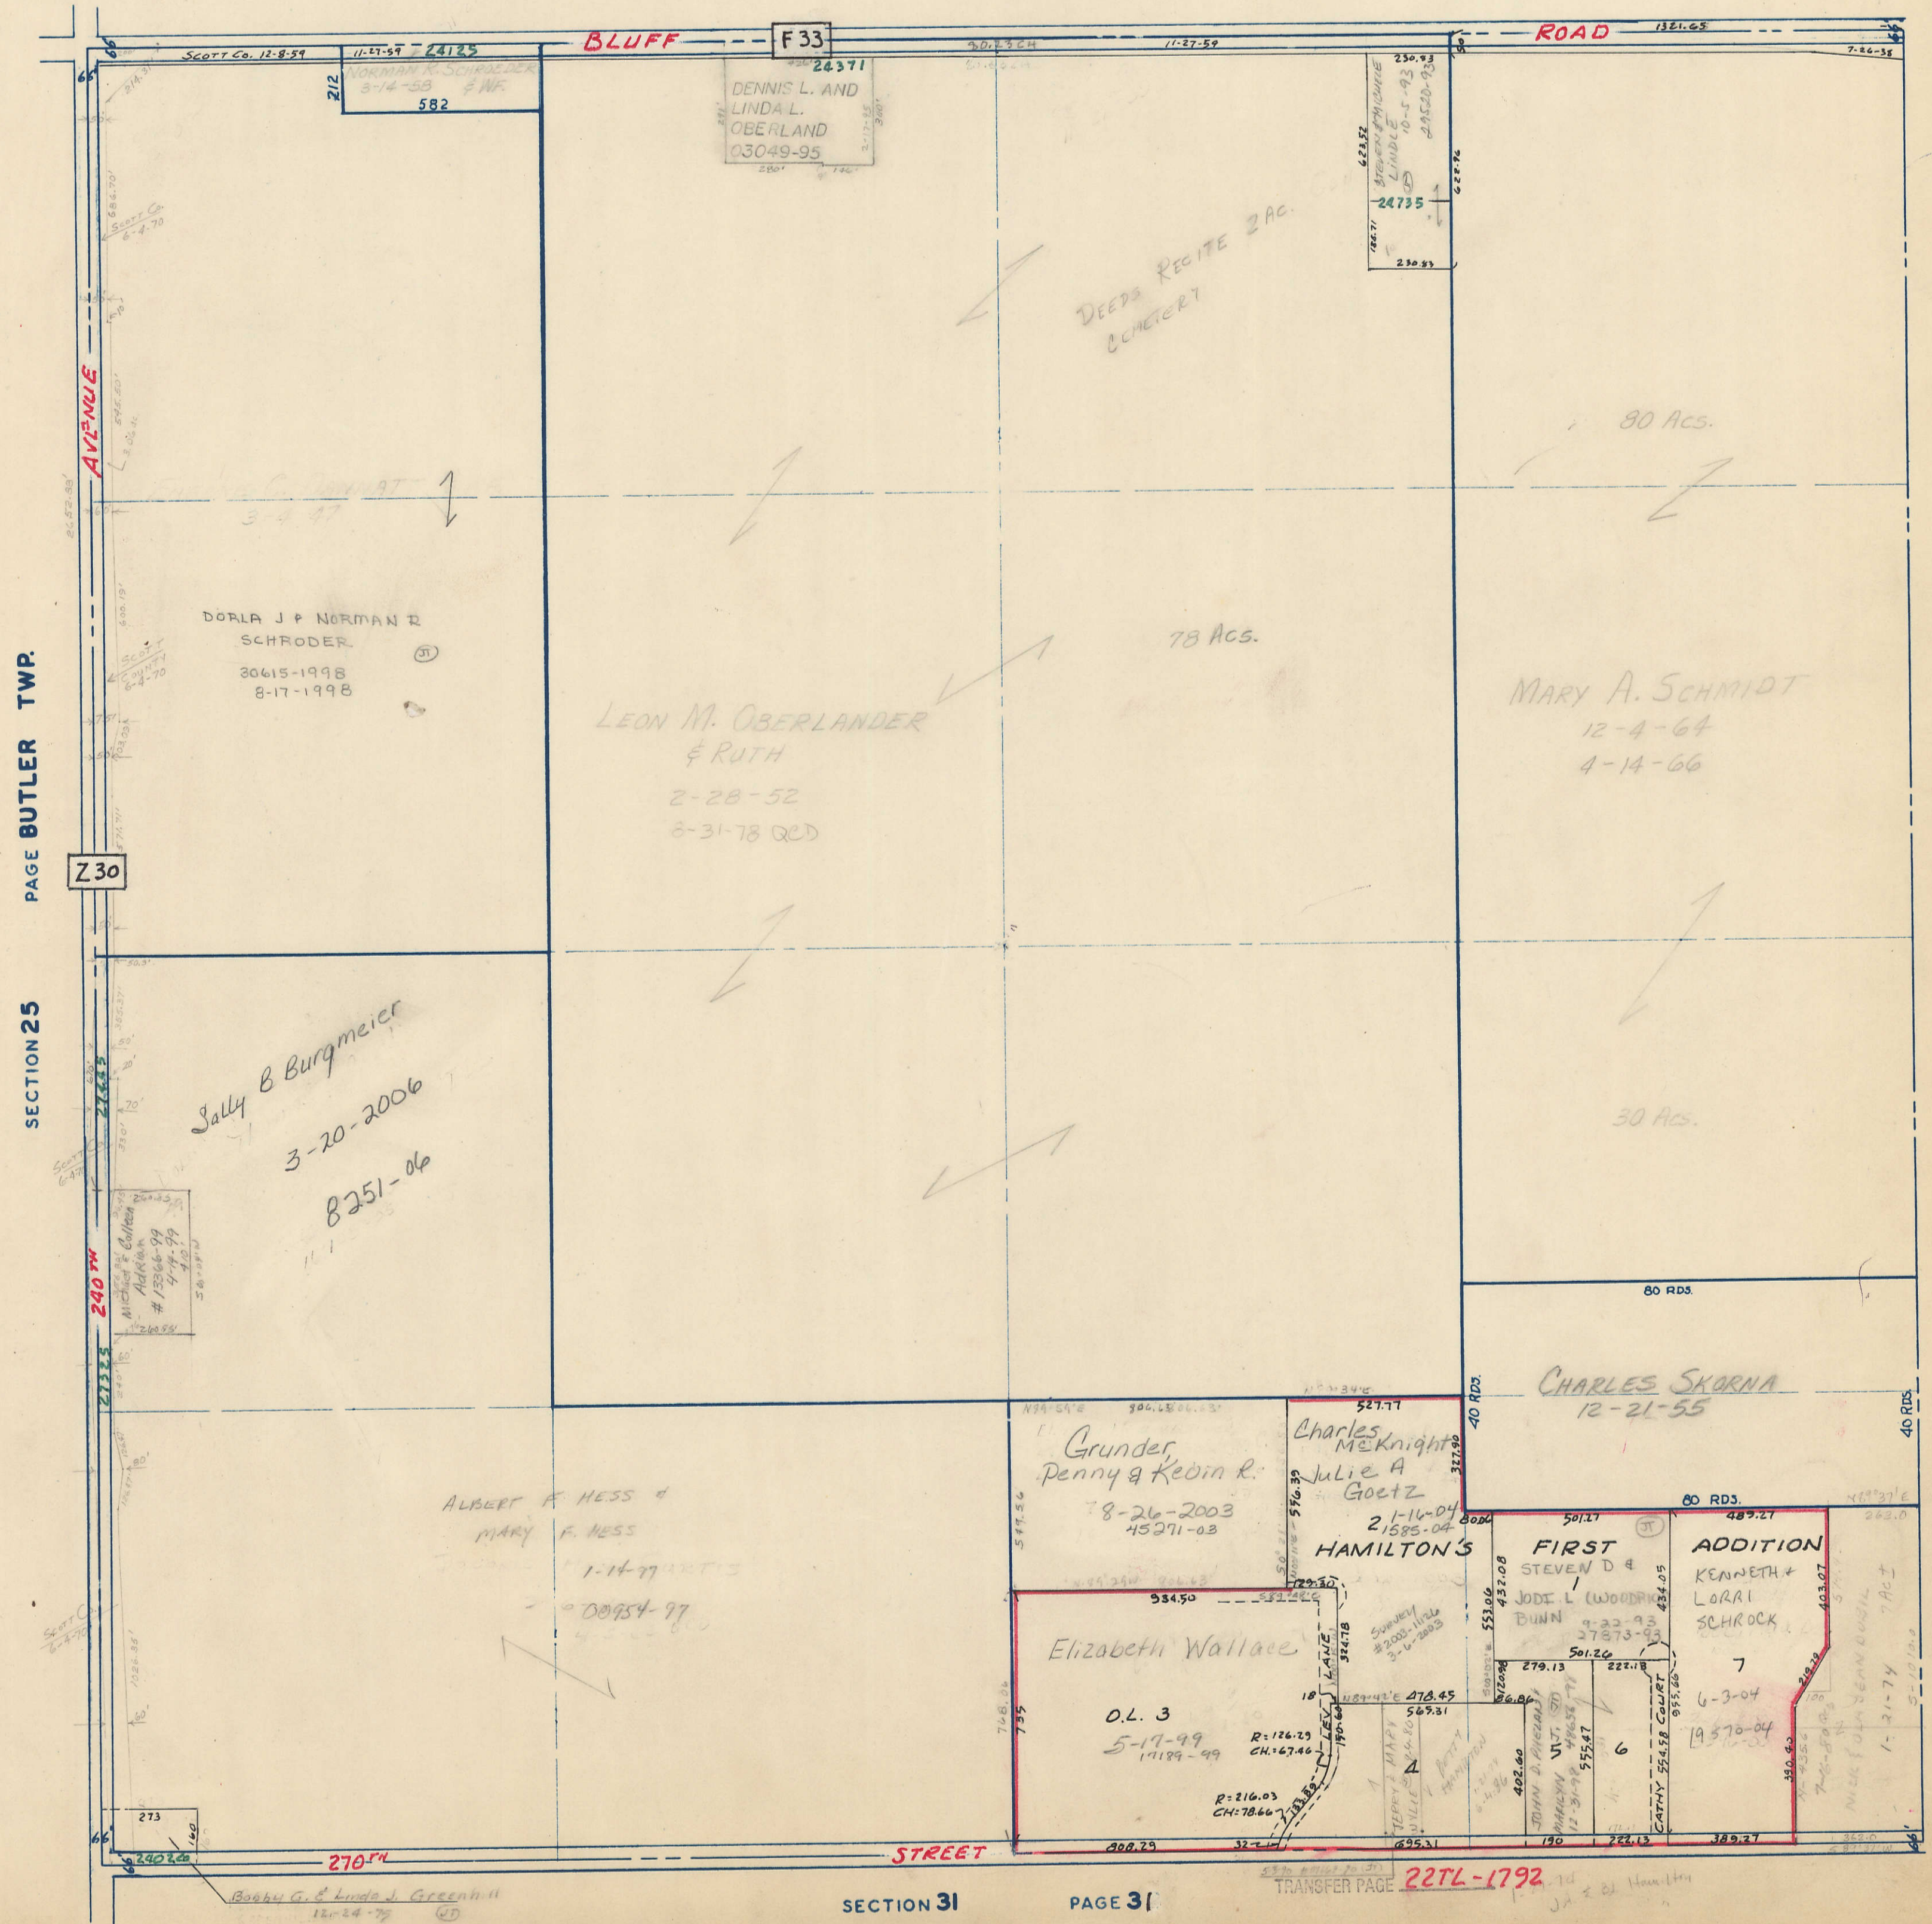

PAGE BUTLER TWP.

SECTION 25

PAGE 29

SECTION 29

TRANSFER PAGE 227L-1792

SECTION 31

PAGE 31