



SECTION 31
TOWNSHIP 80 NORTH, RANGE 5 EAST,
5TH PRINCIPAL MERIDIAN
PRINCETON TOWNSHIP
SCOTT COUNTY, IOWA

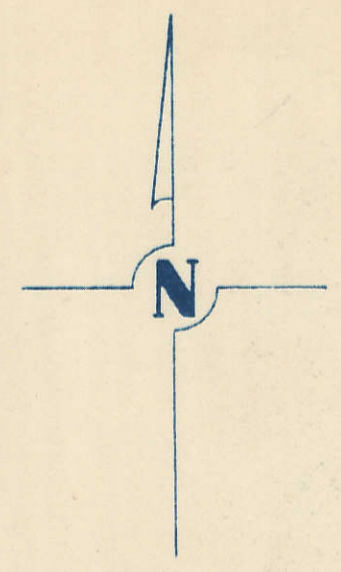

SCALE: 1 INCH = 330 FEET

SECTION 30 PAGE 30

8103
TRANSFER PAGE 407

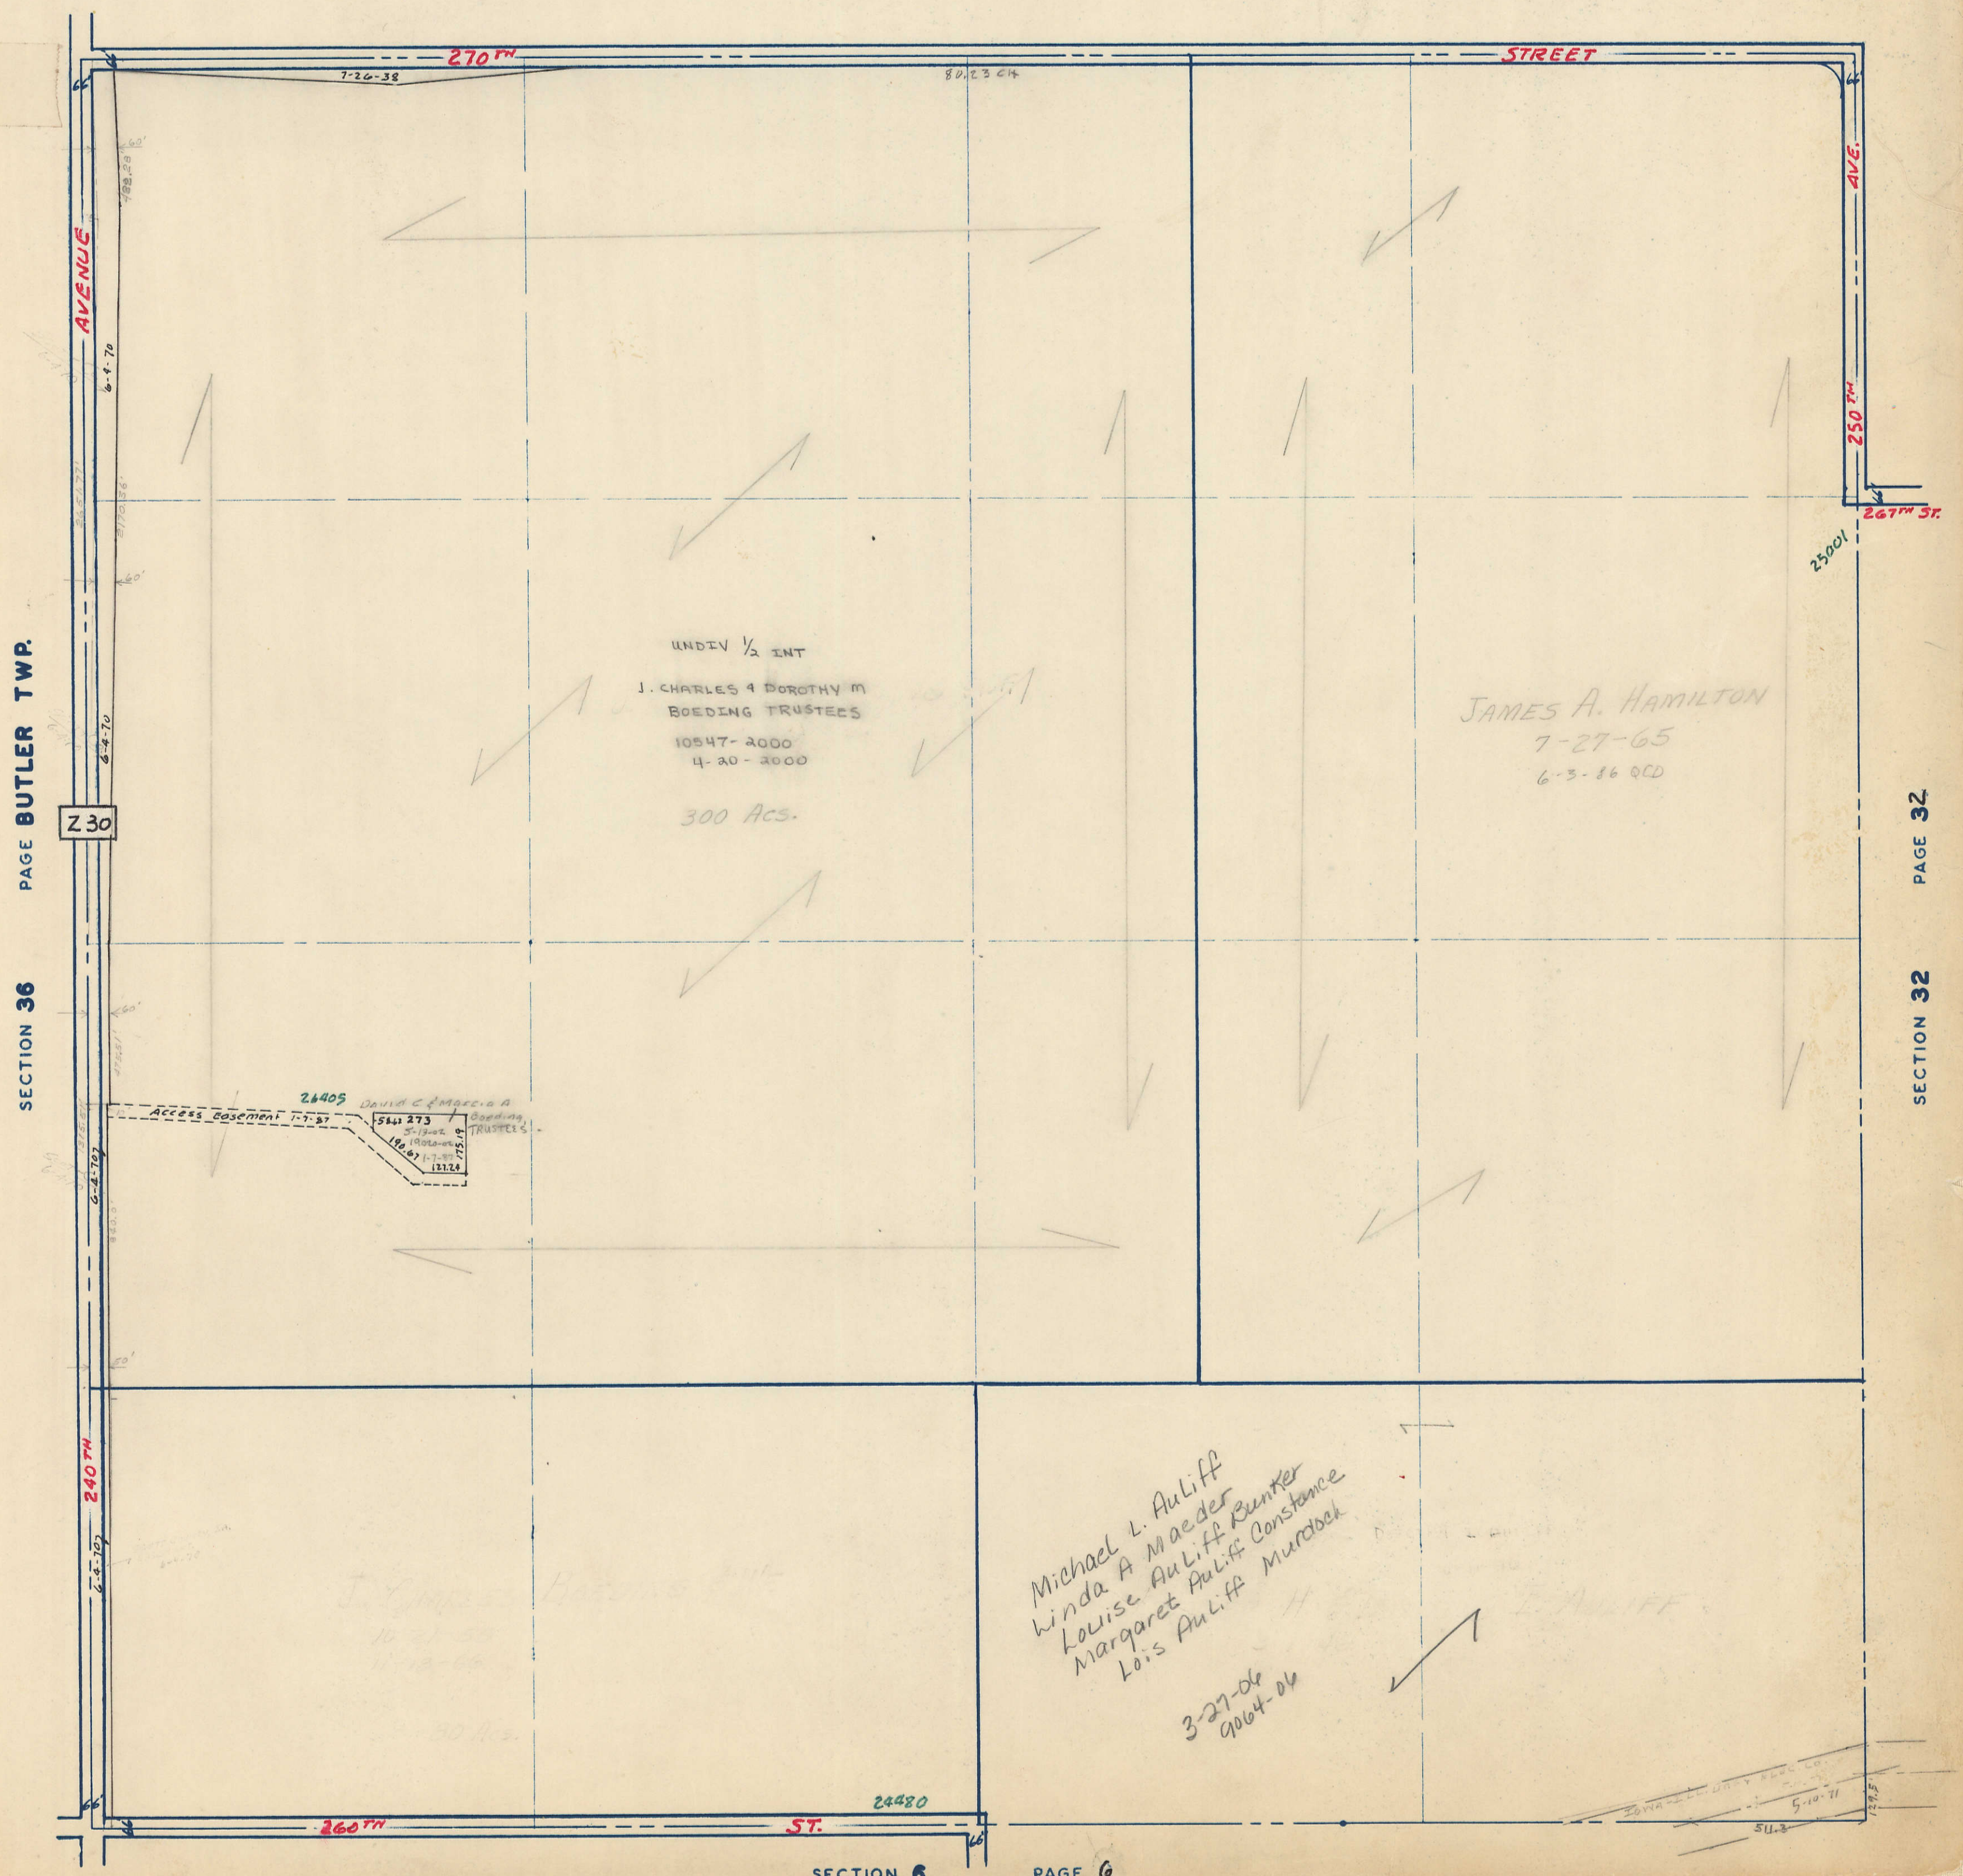

SECTION 36 PAGE BUTLER TWP.

SECTION 32 PAGE 32