

SECTION 34
TOWNSHIP 80 NORTH, RANGE 5 EAST
5TH PRINCIPAL MERIDIAN
PRINCETON TOWNSHIP
SCOTT COUNTY, IOWA


SCALE: 1 INCH = 330 FEET

TRANSFER PAGE 8410

SECTION 27, PAGE 27

SECTION 33, PAGE 33

SECTION 35, PAGE 35


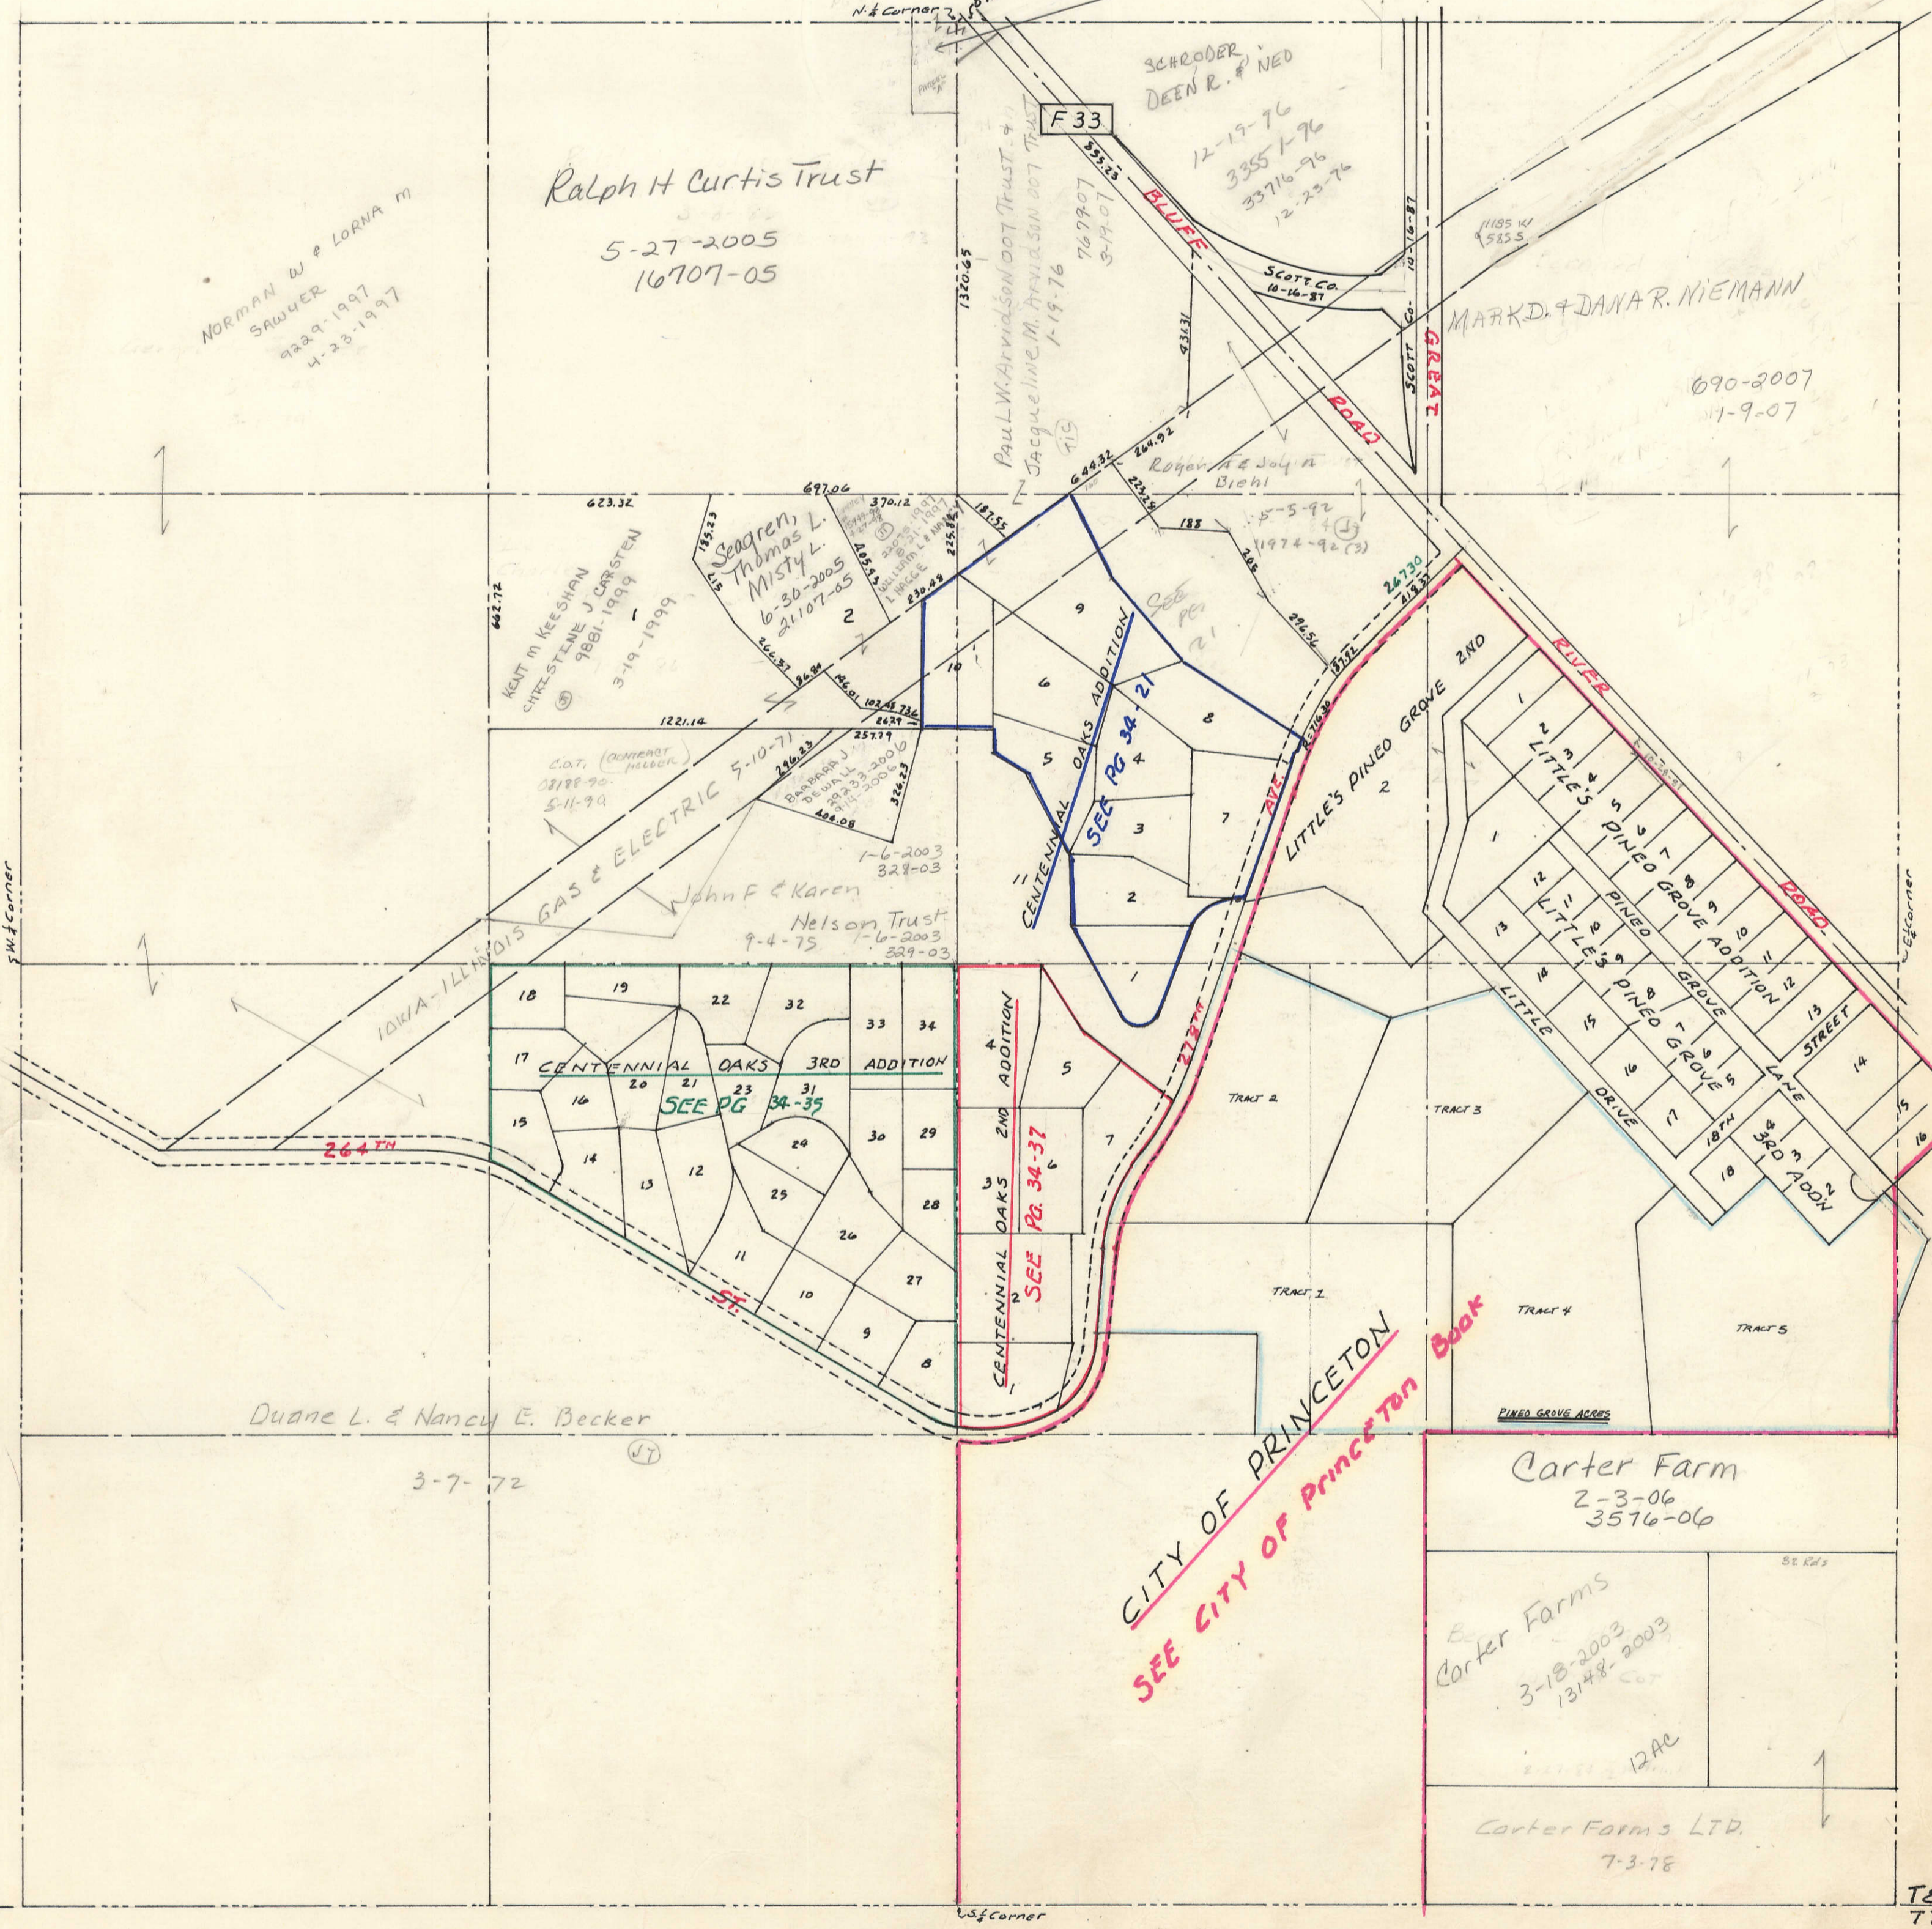


T80 N
T 79 N

T80 N
T 79 N


SW 1/4 NE 1/4 SEC 34-80-5
PRINCETON TOWNSHIP
SCALE: 1" = 100'

Transfer Page 865-410

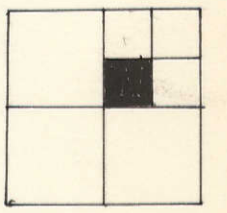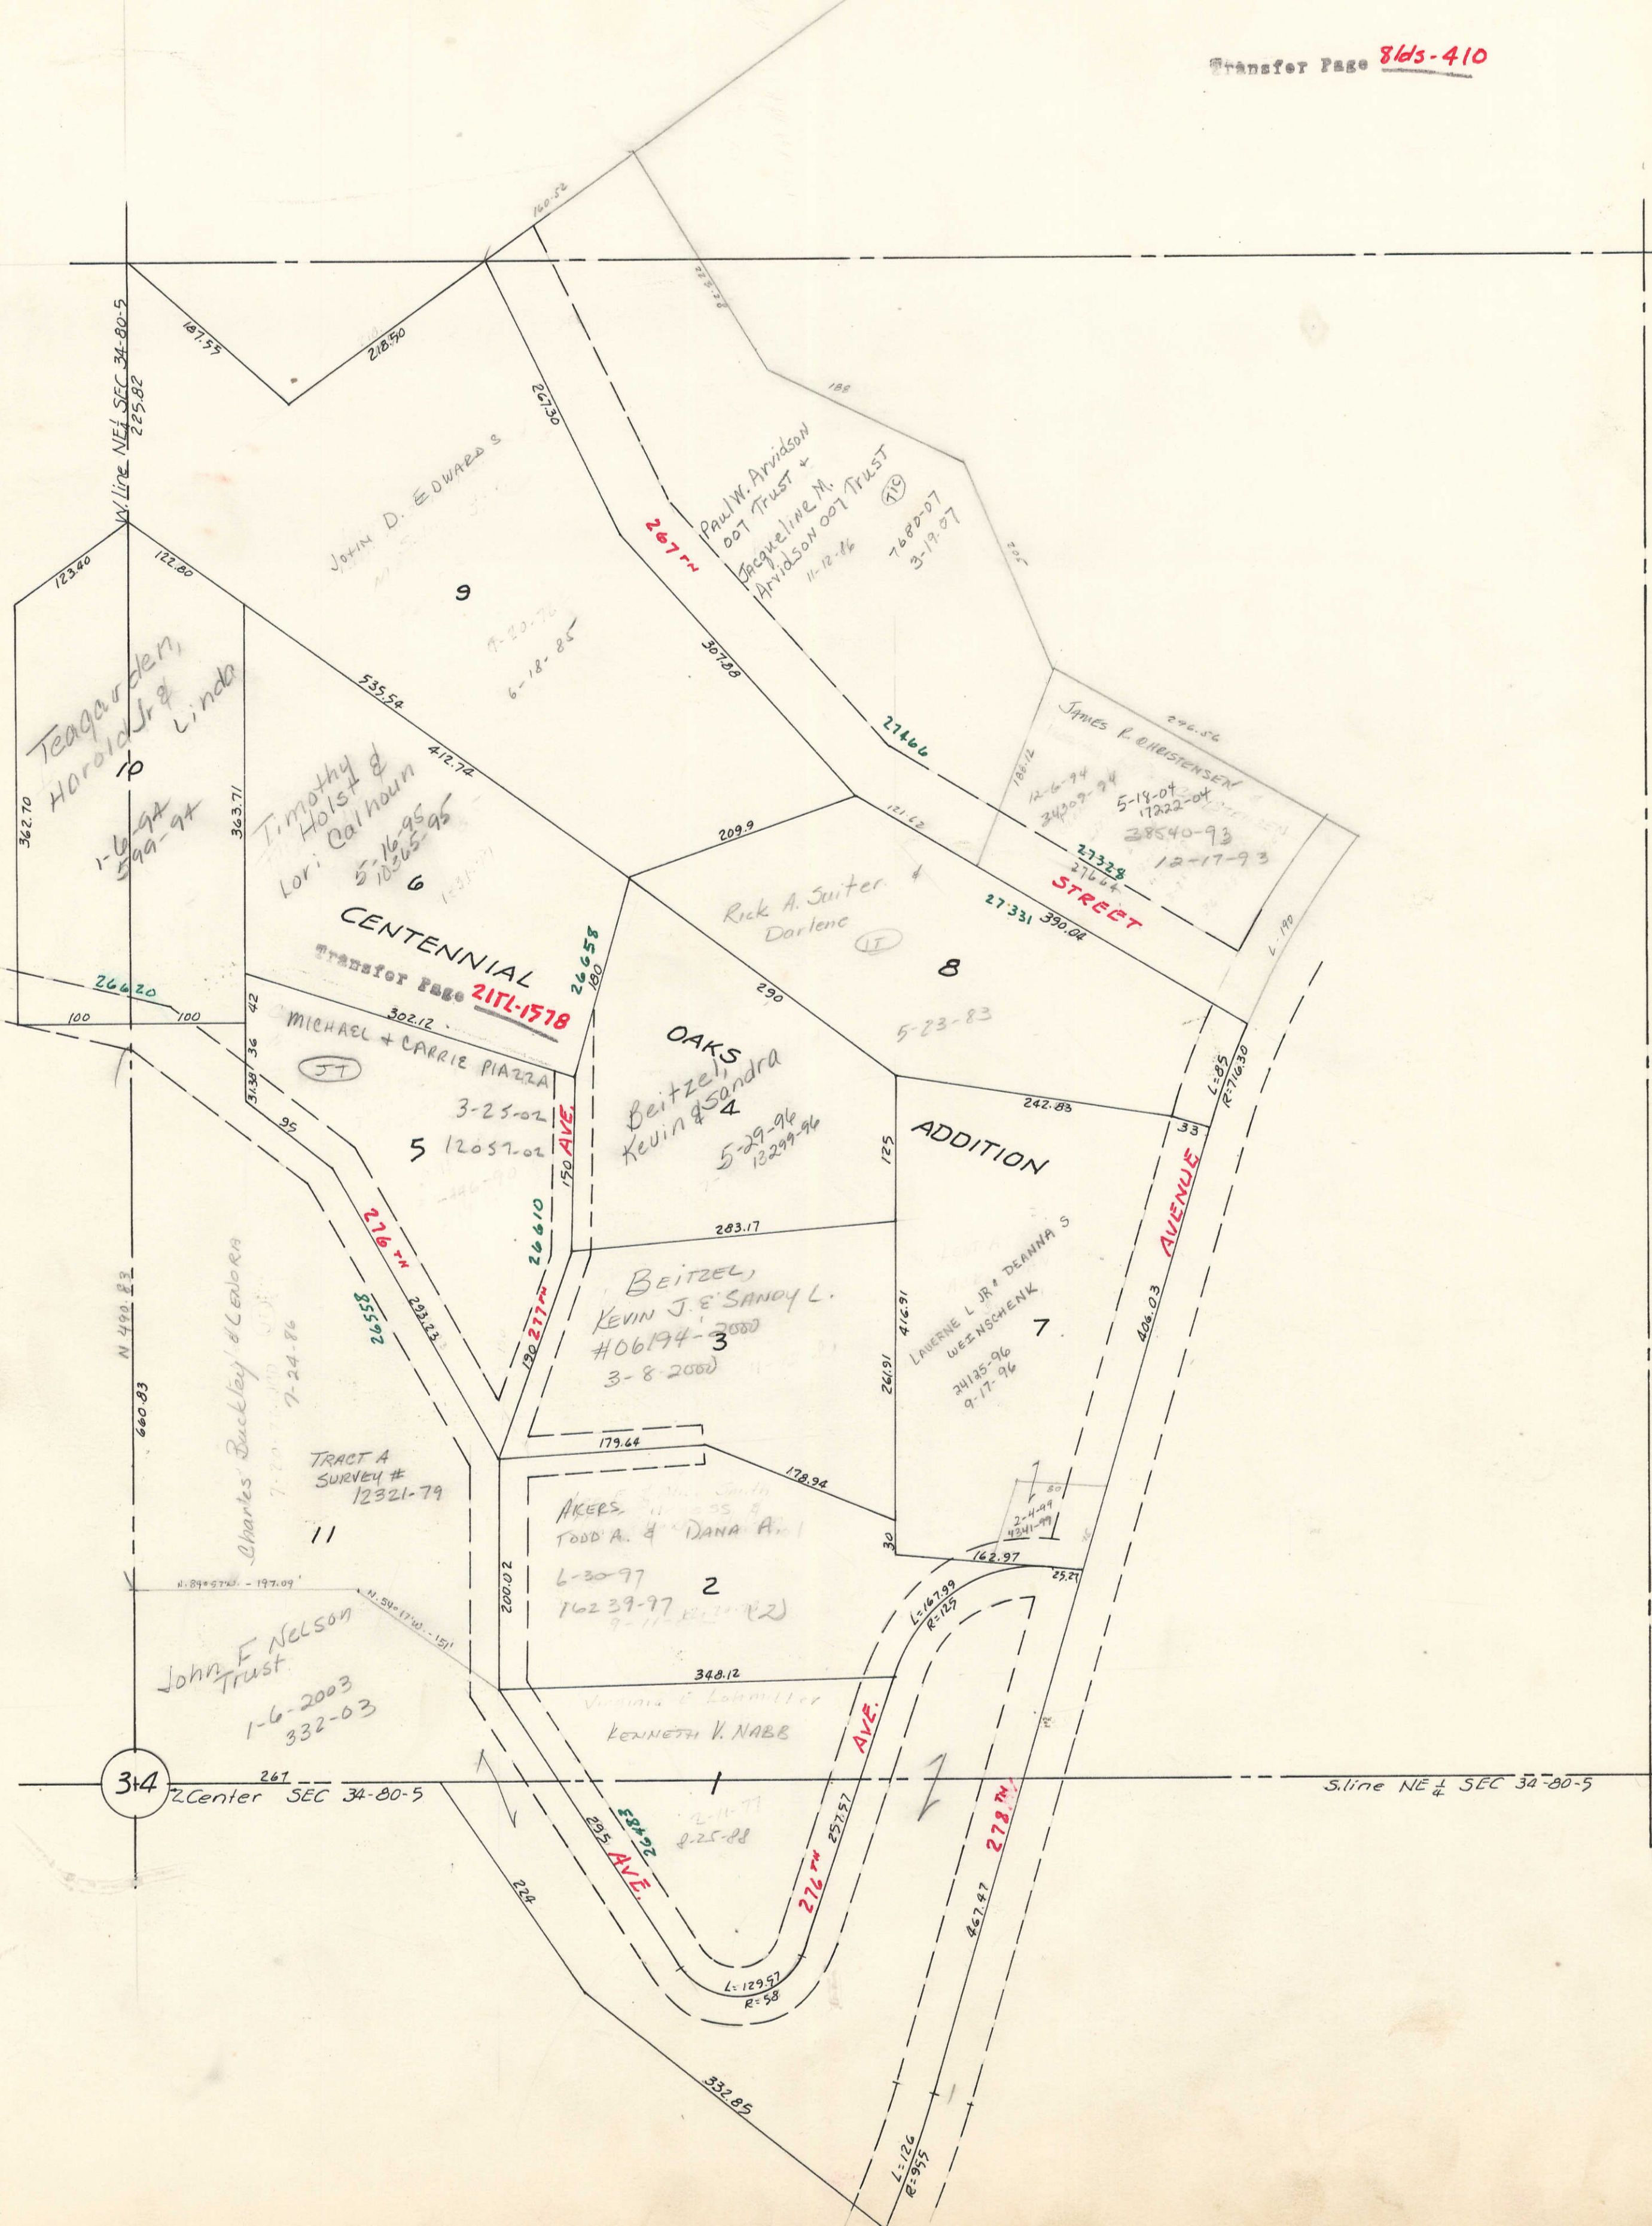

NE 1/4 SW 1/4 SEC 34-80-5
PRINCETON TOWNSHIP
SCALE: 1"=100'

Transfer Page 8lds-410

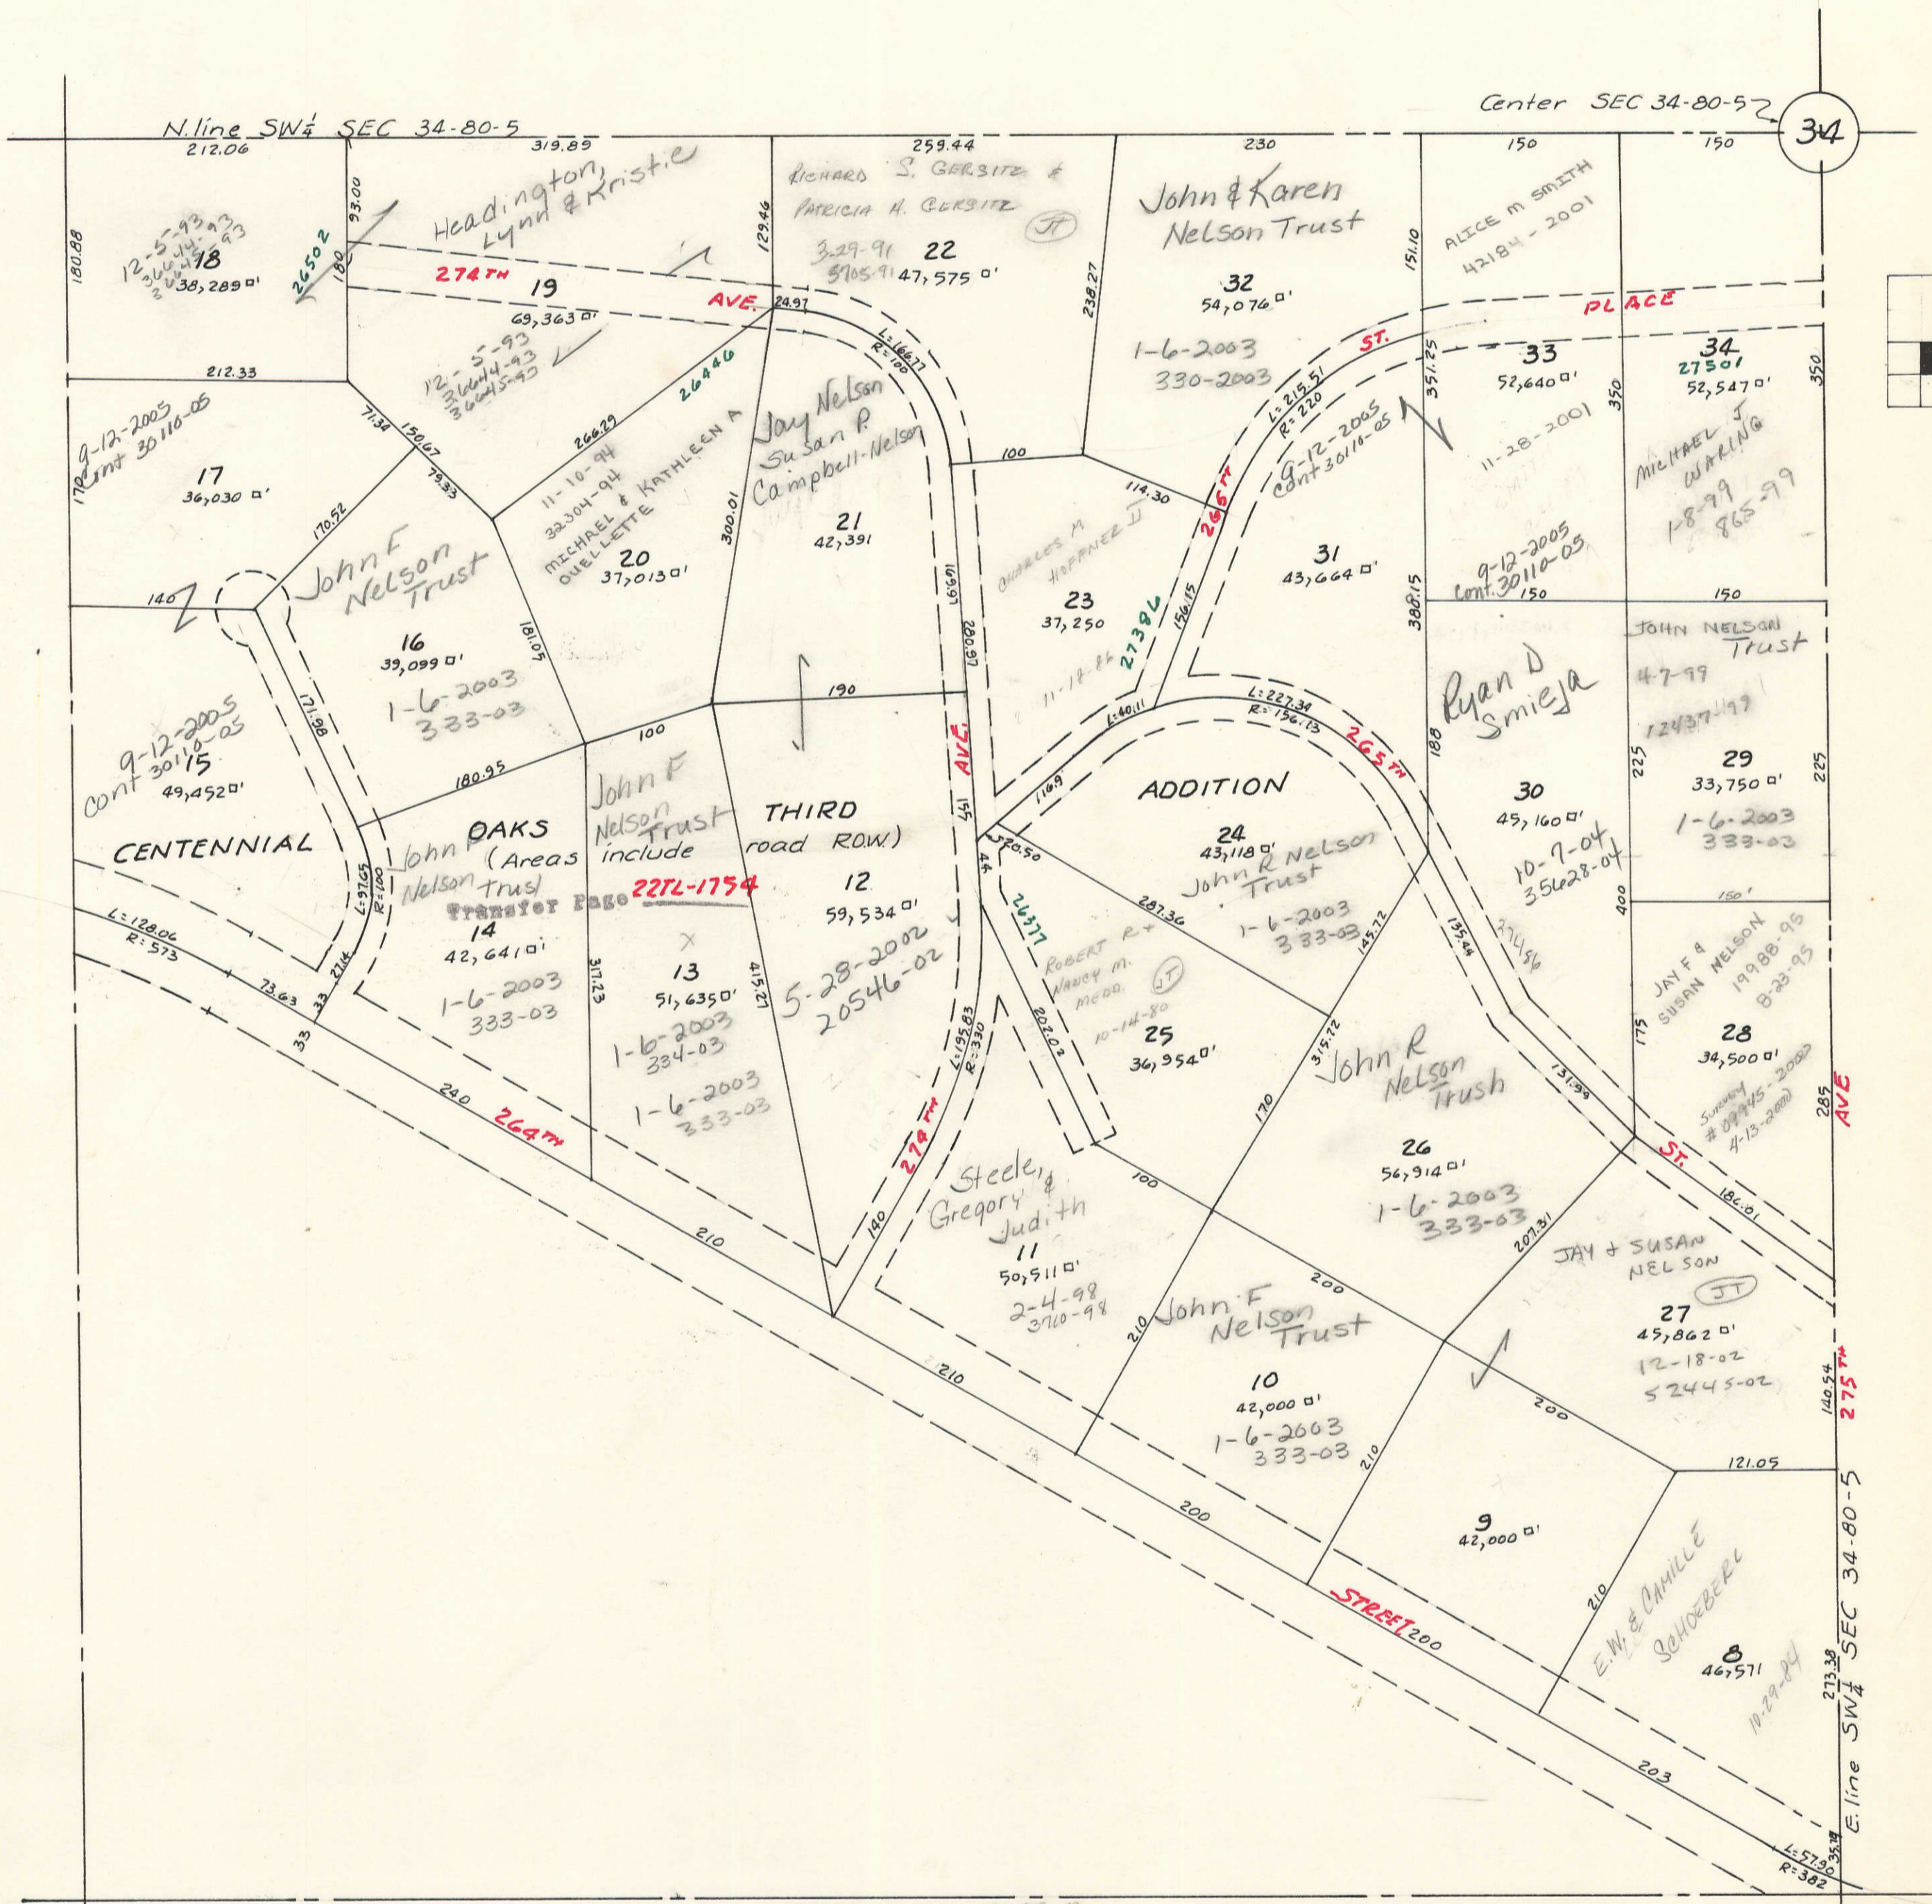

John F. Nelson + Karen E.
10-14-30 G.O.D. to
LEE F. SMITH + ALICE M.
LOTS. 9, 11, 13, 15, 17, 21, 23,
25, 27, 29, 31, 33.

LEE F. SMITH + ALICE M.
to
JOHN F. + KAREN E. NELSON
10-20-80 G.O.D.
LOTS. 8, 10, 12, 14, 16, 18,
20, 22, 24, 26, 28, 30,
32, 34

NW 1/4 SE 1/4 SEC 34-80-4
PRINCETON TOWNSHIP
SCALE: 1" = 100'

Transfer Page 81ds-410

